

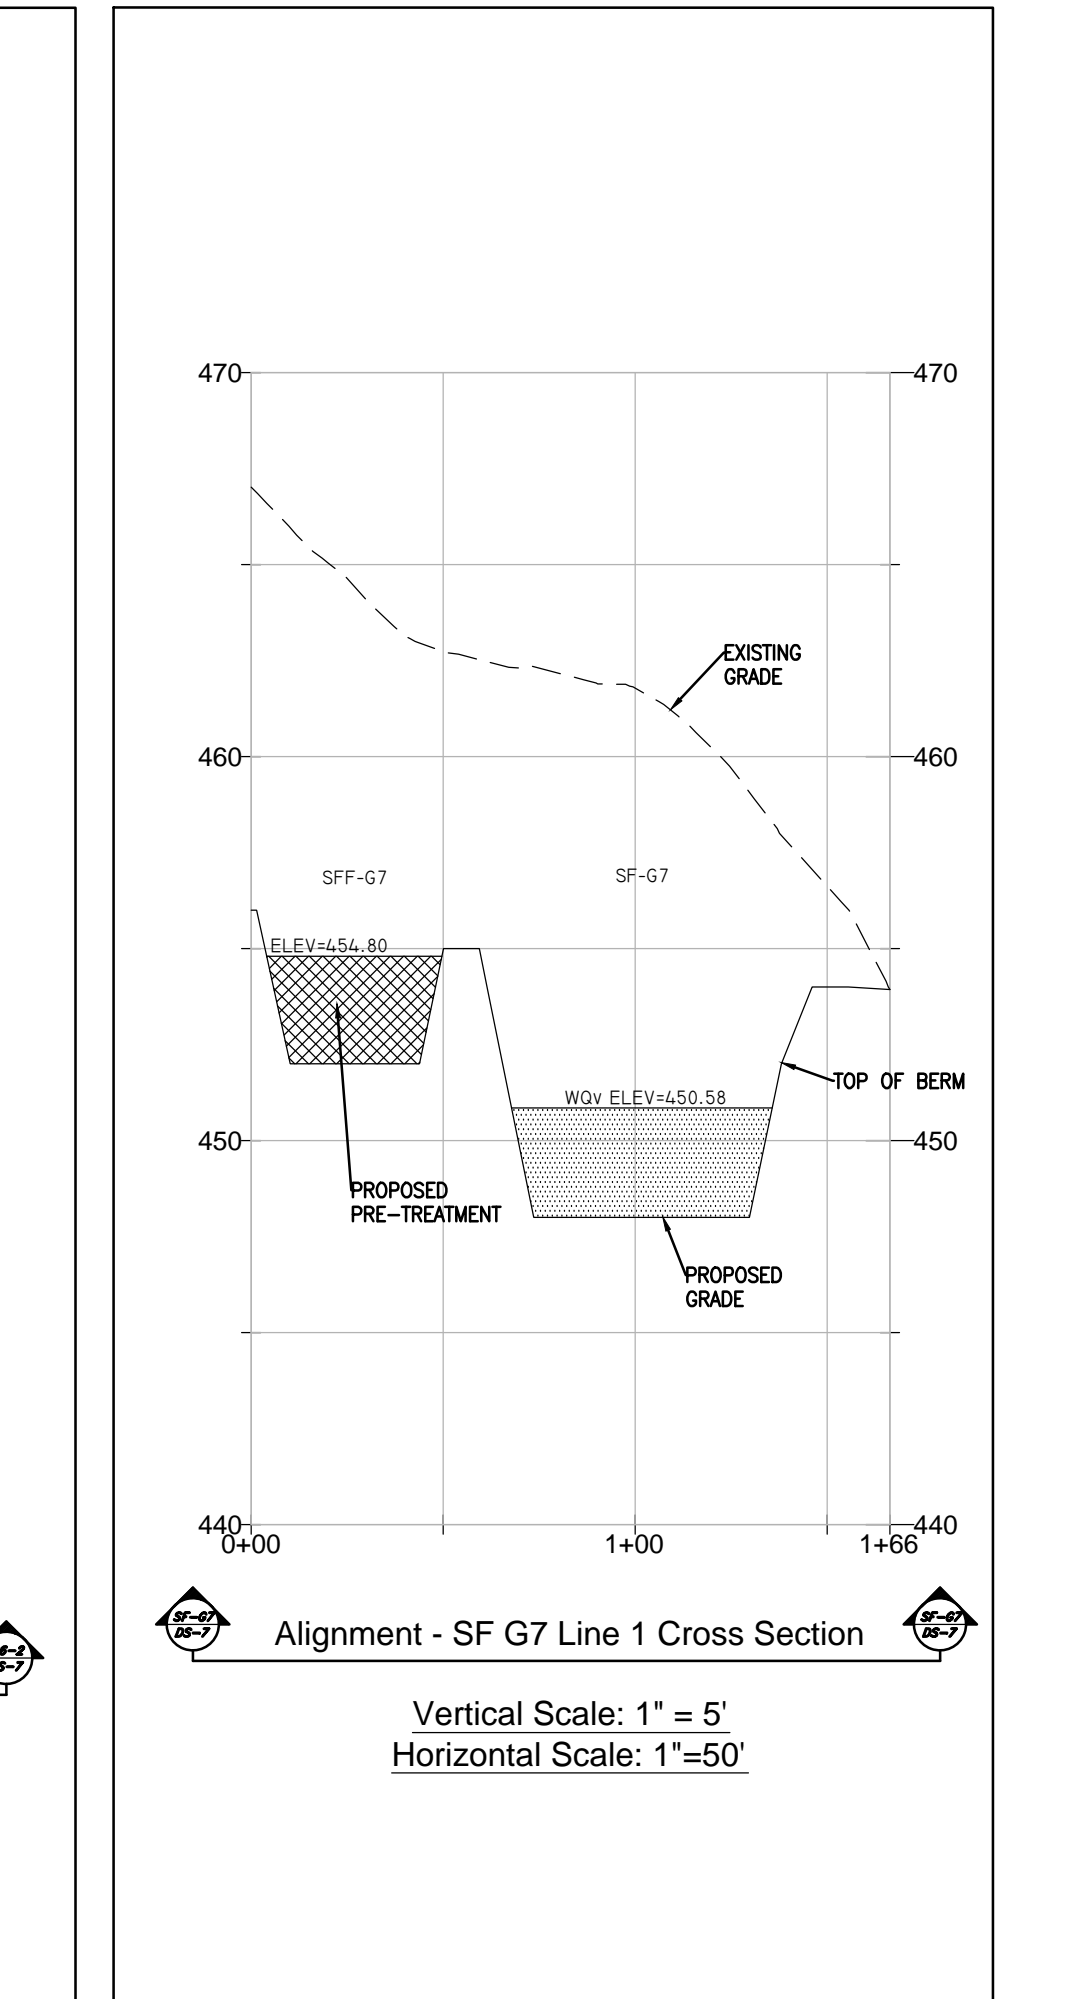
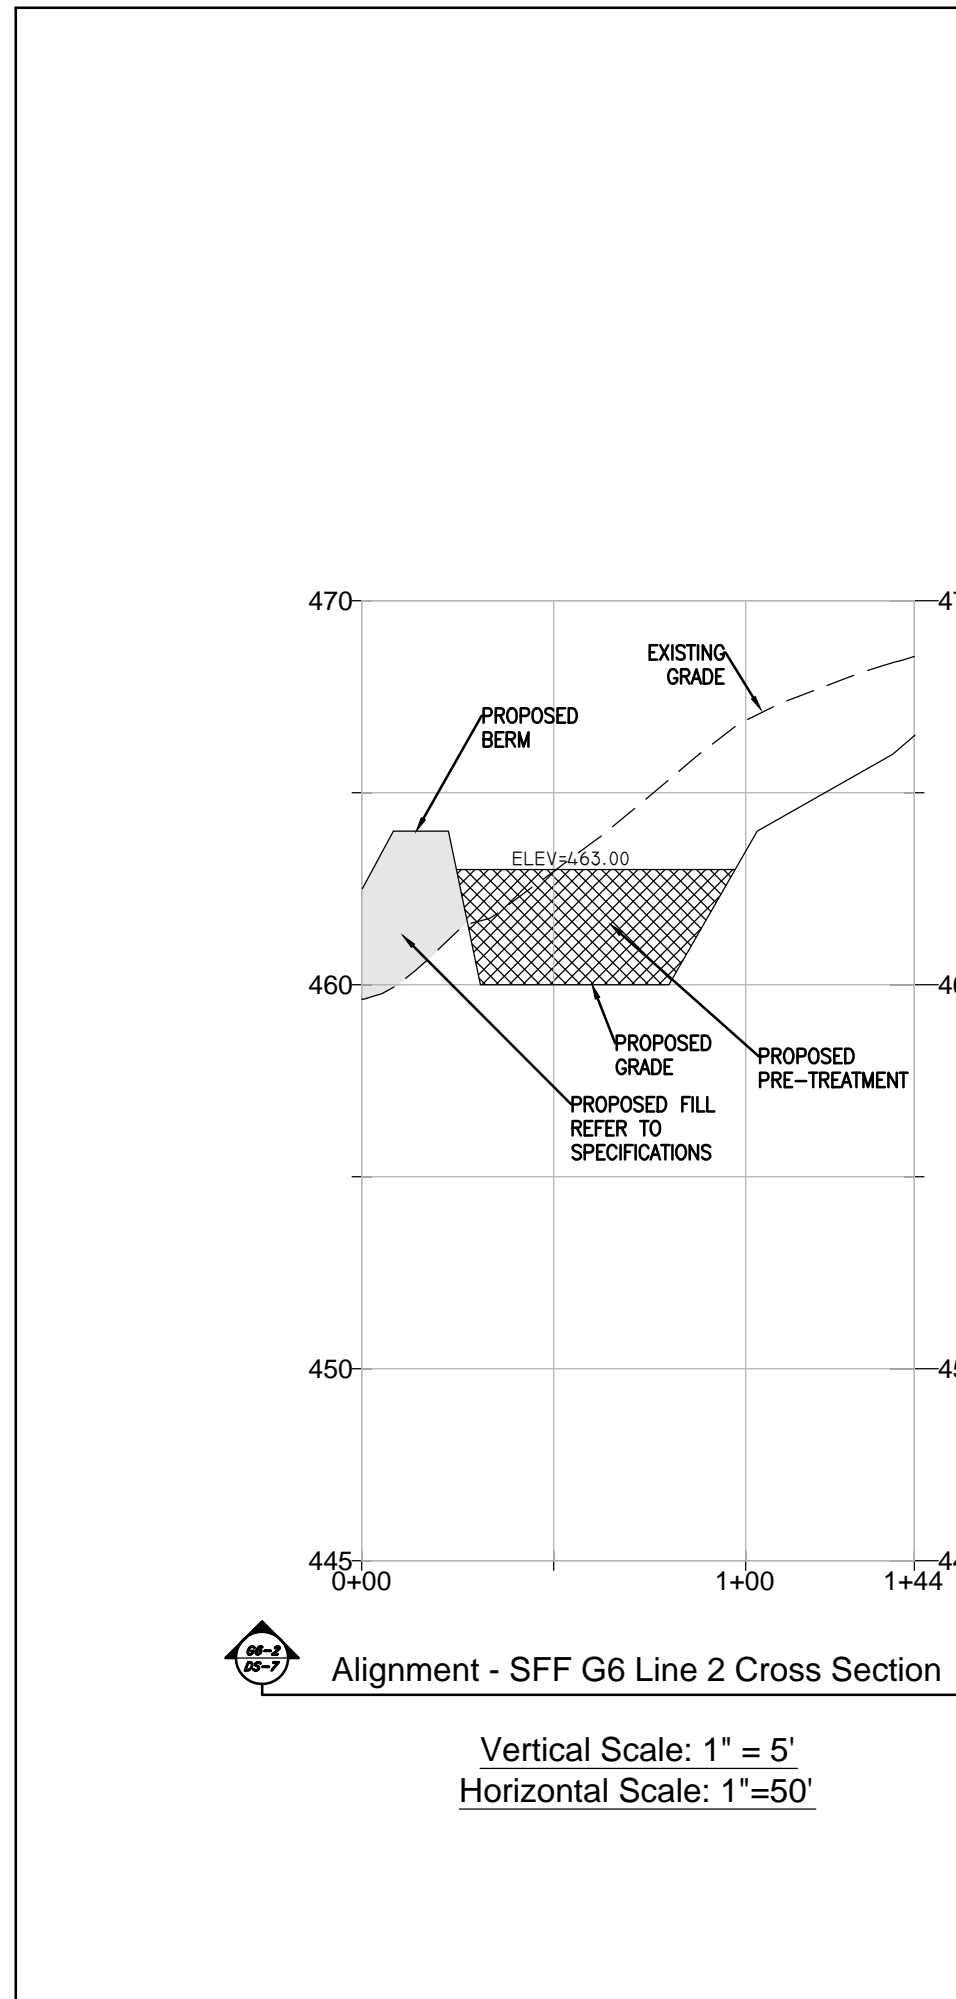
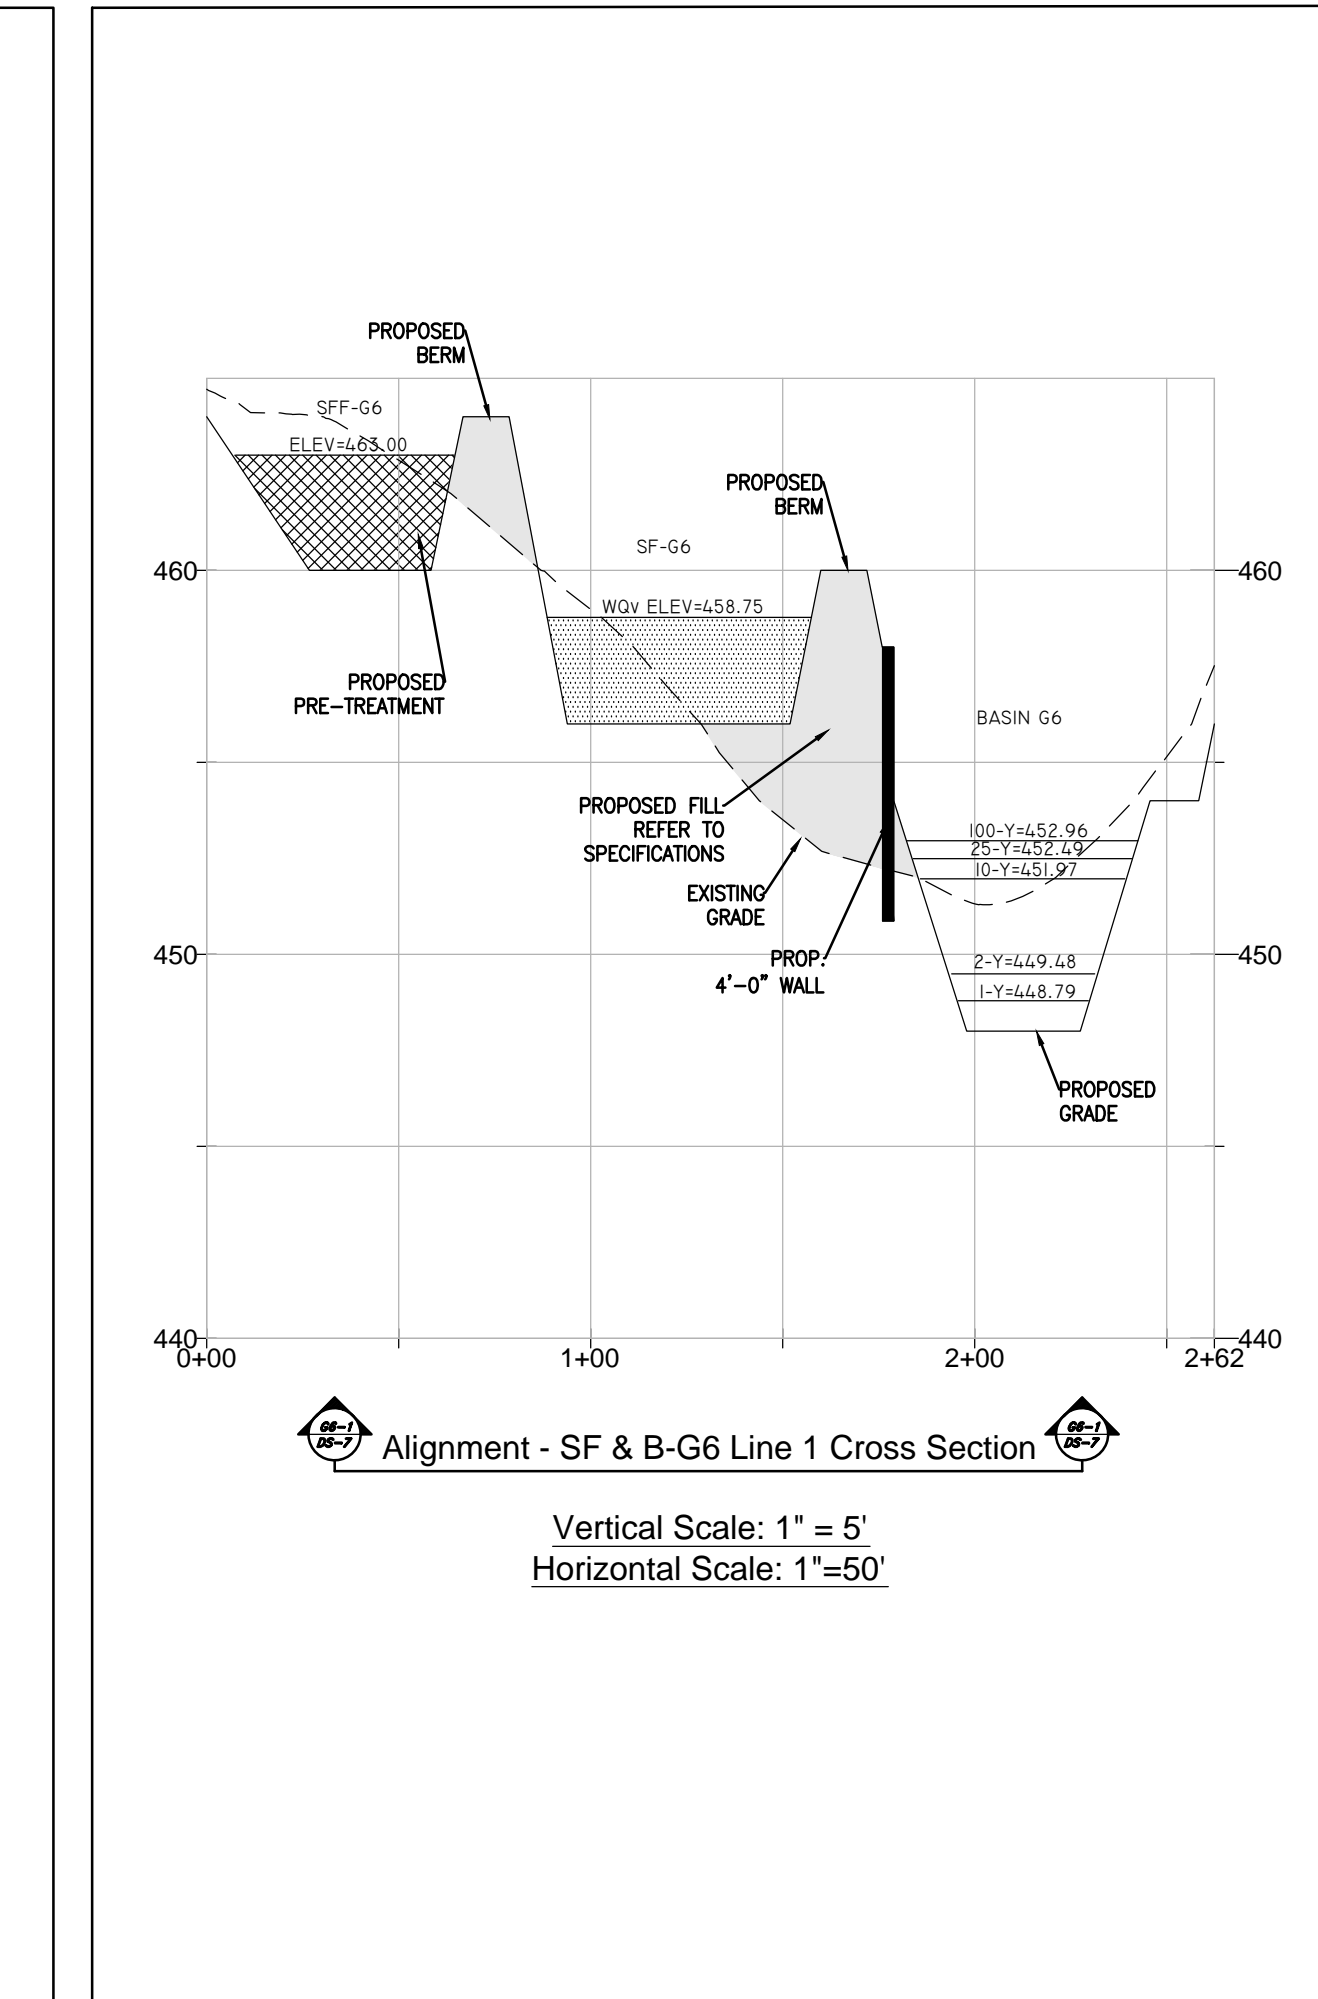
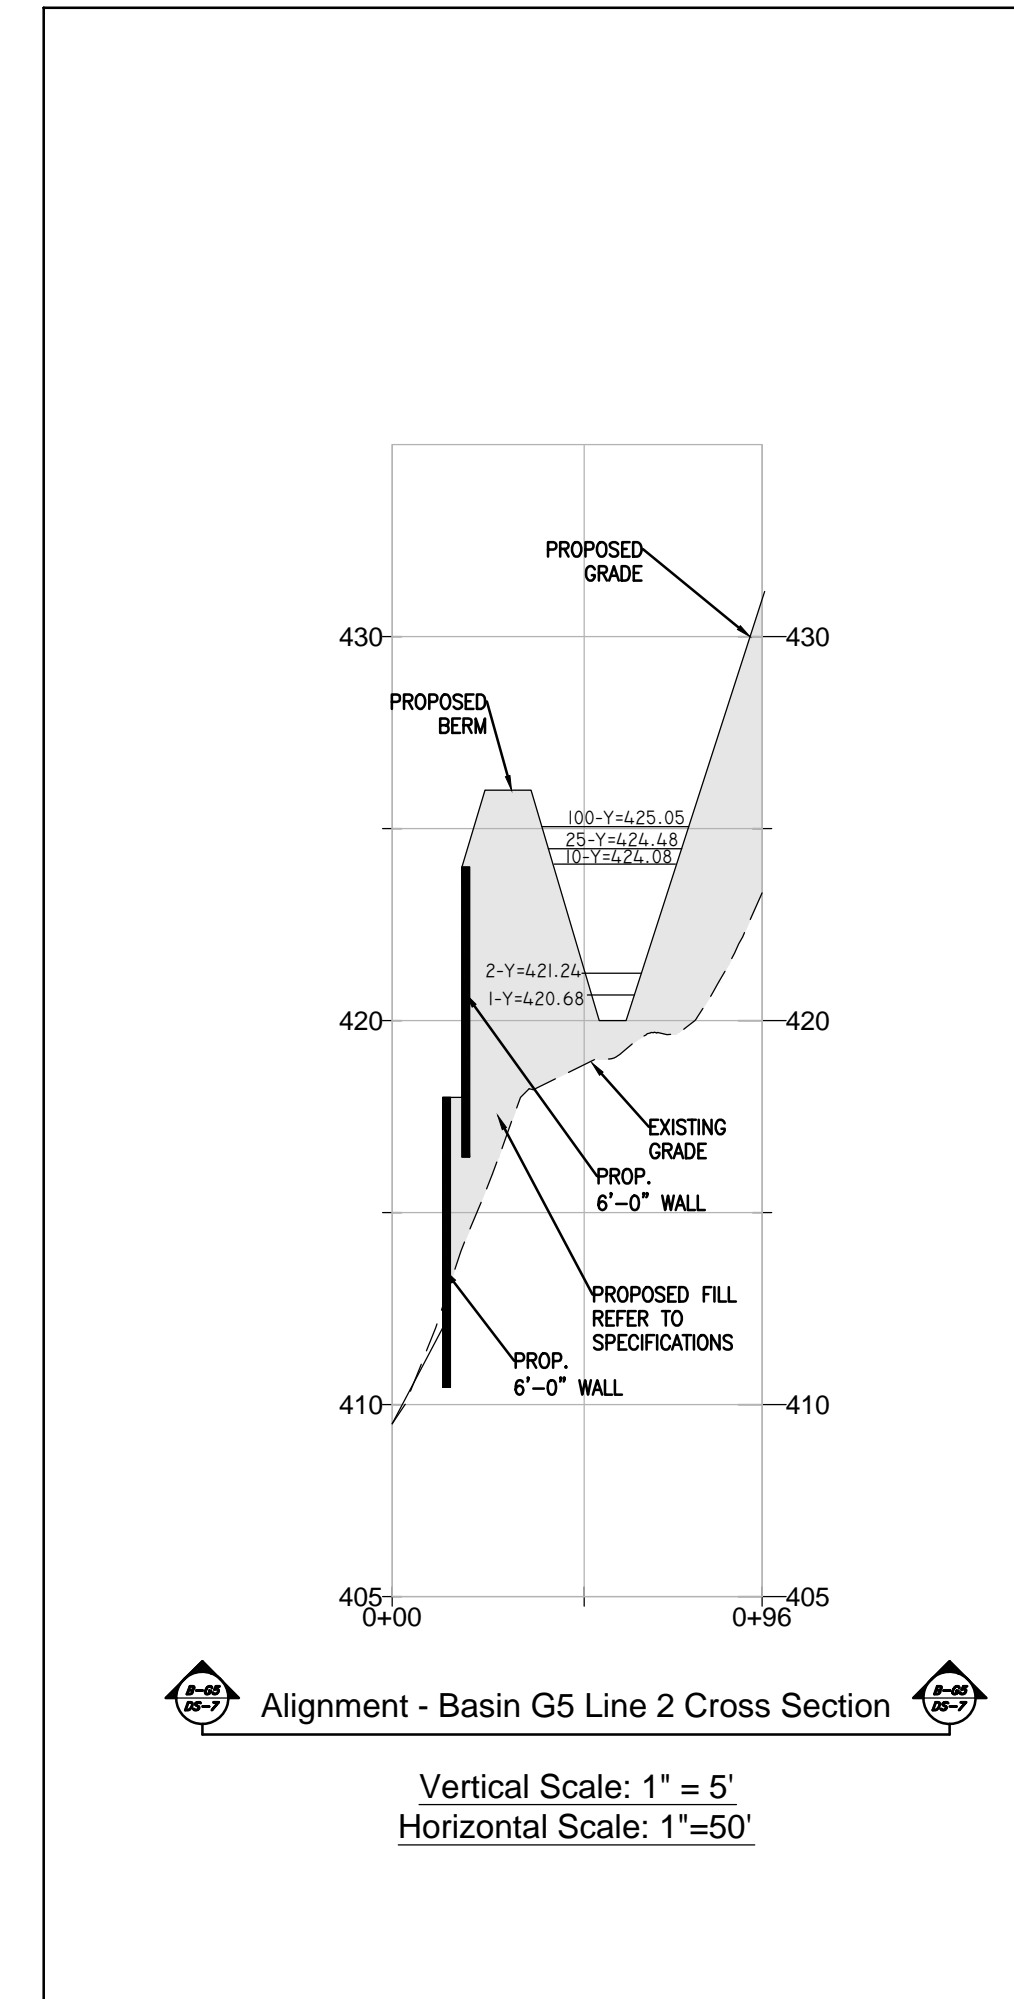
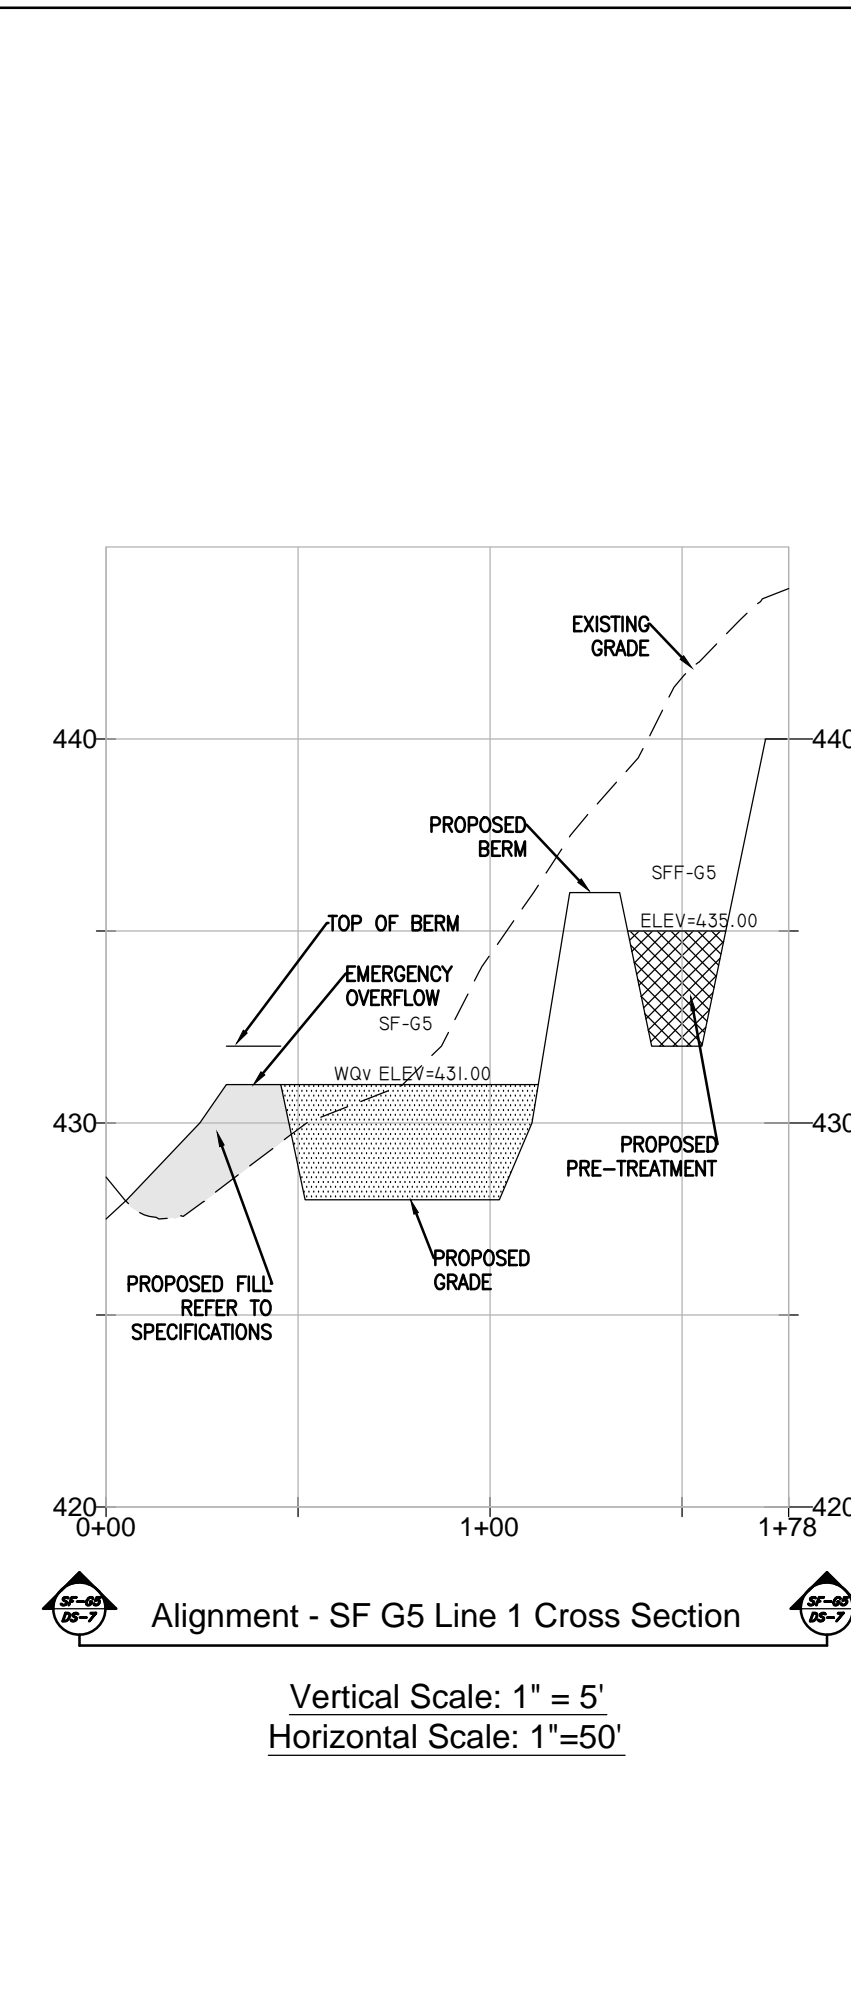
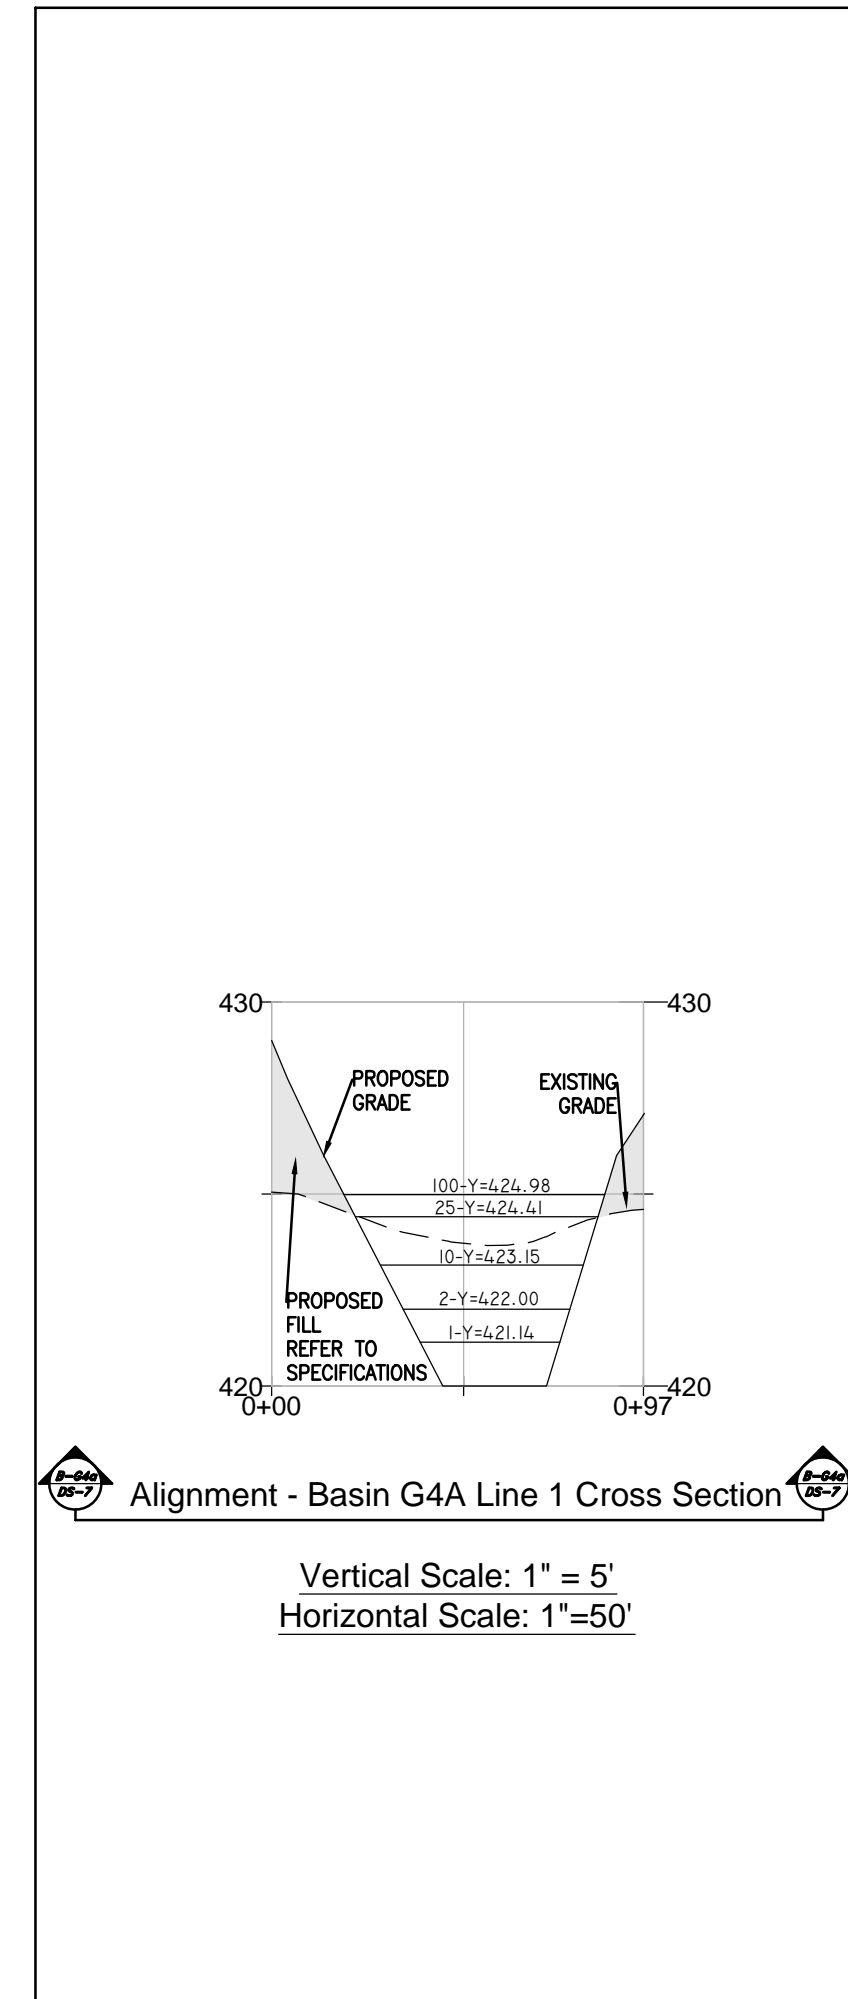
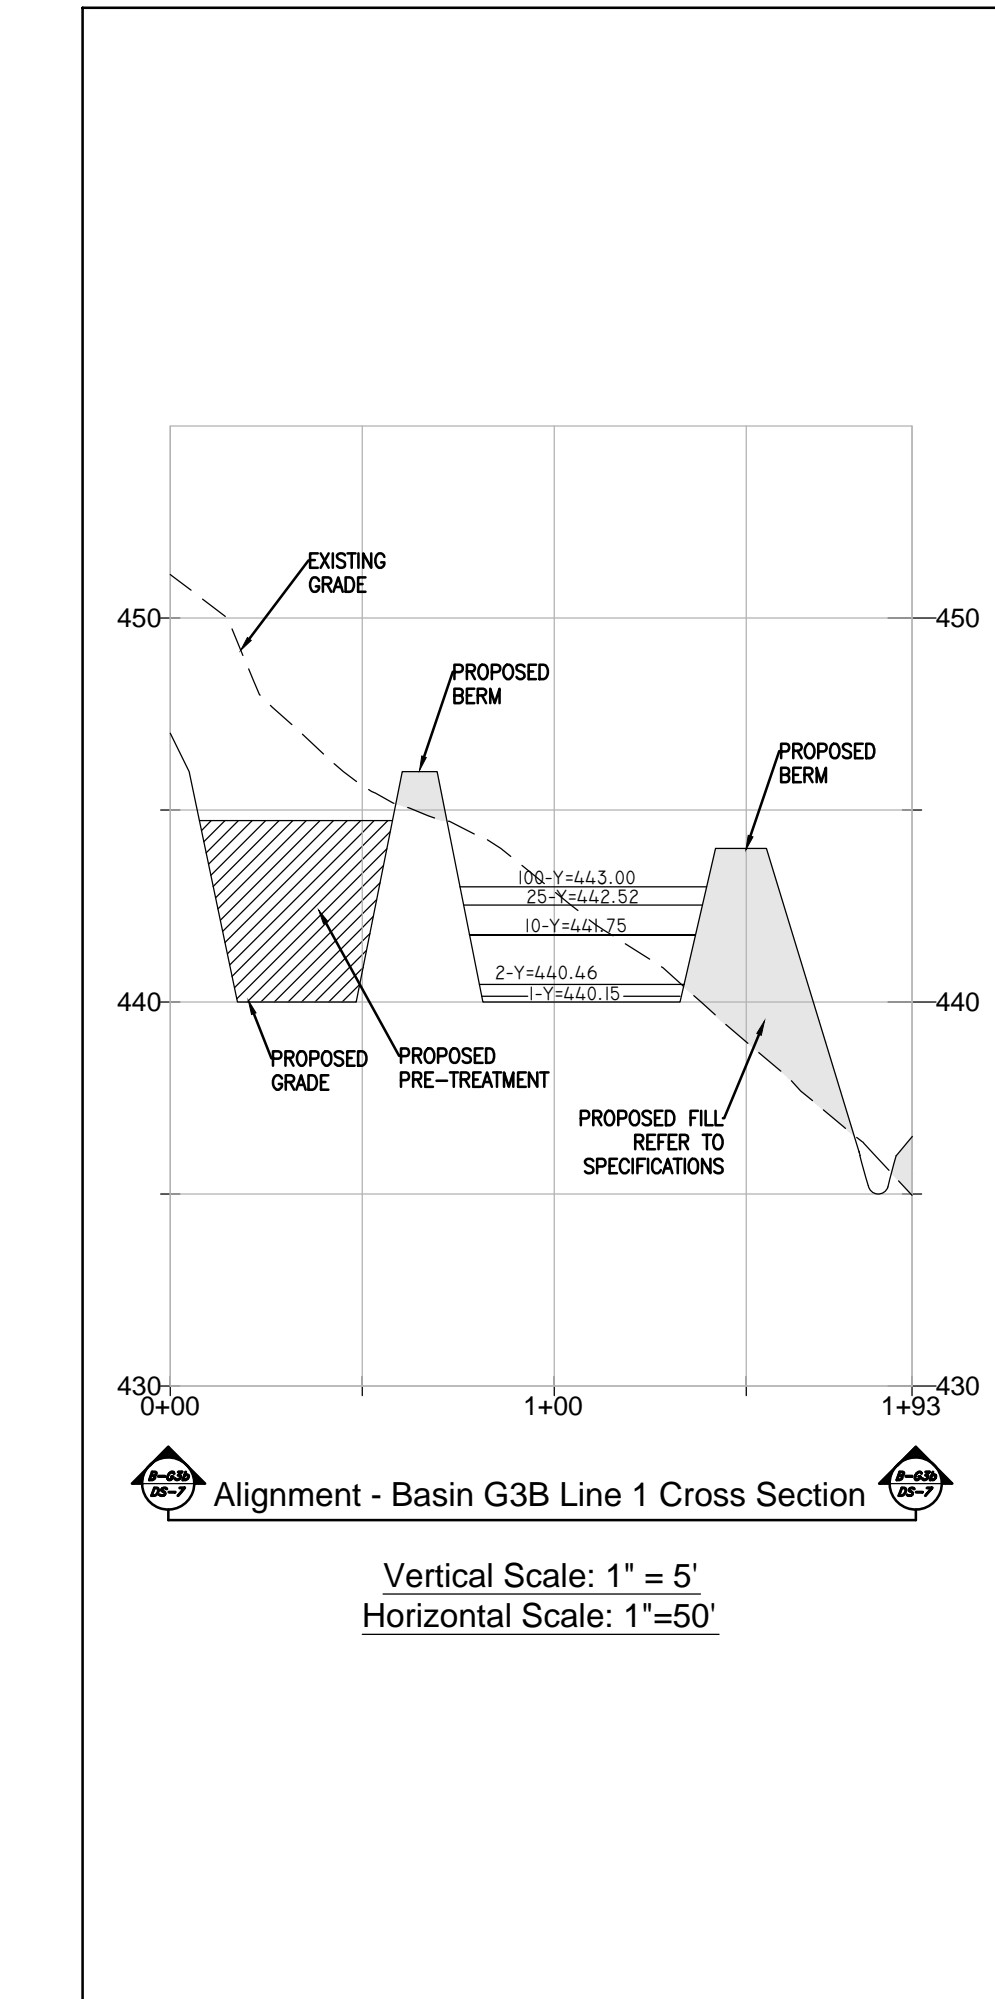
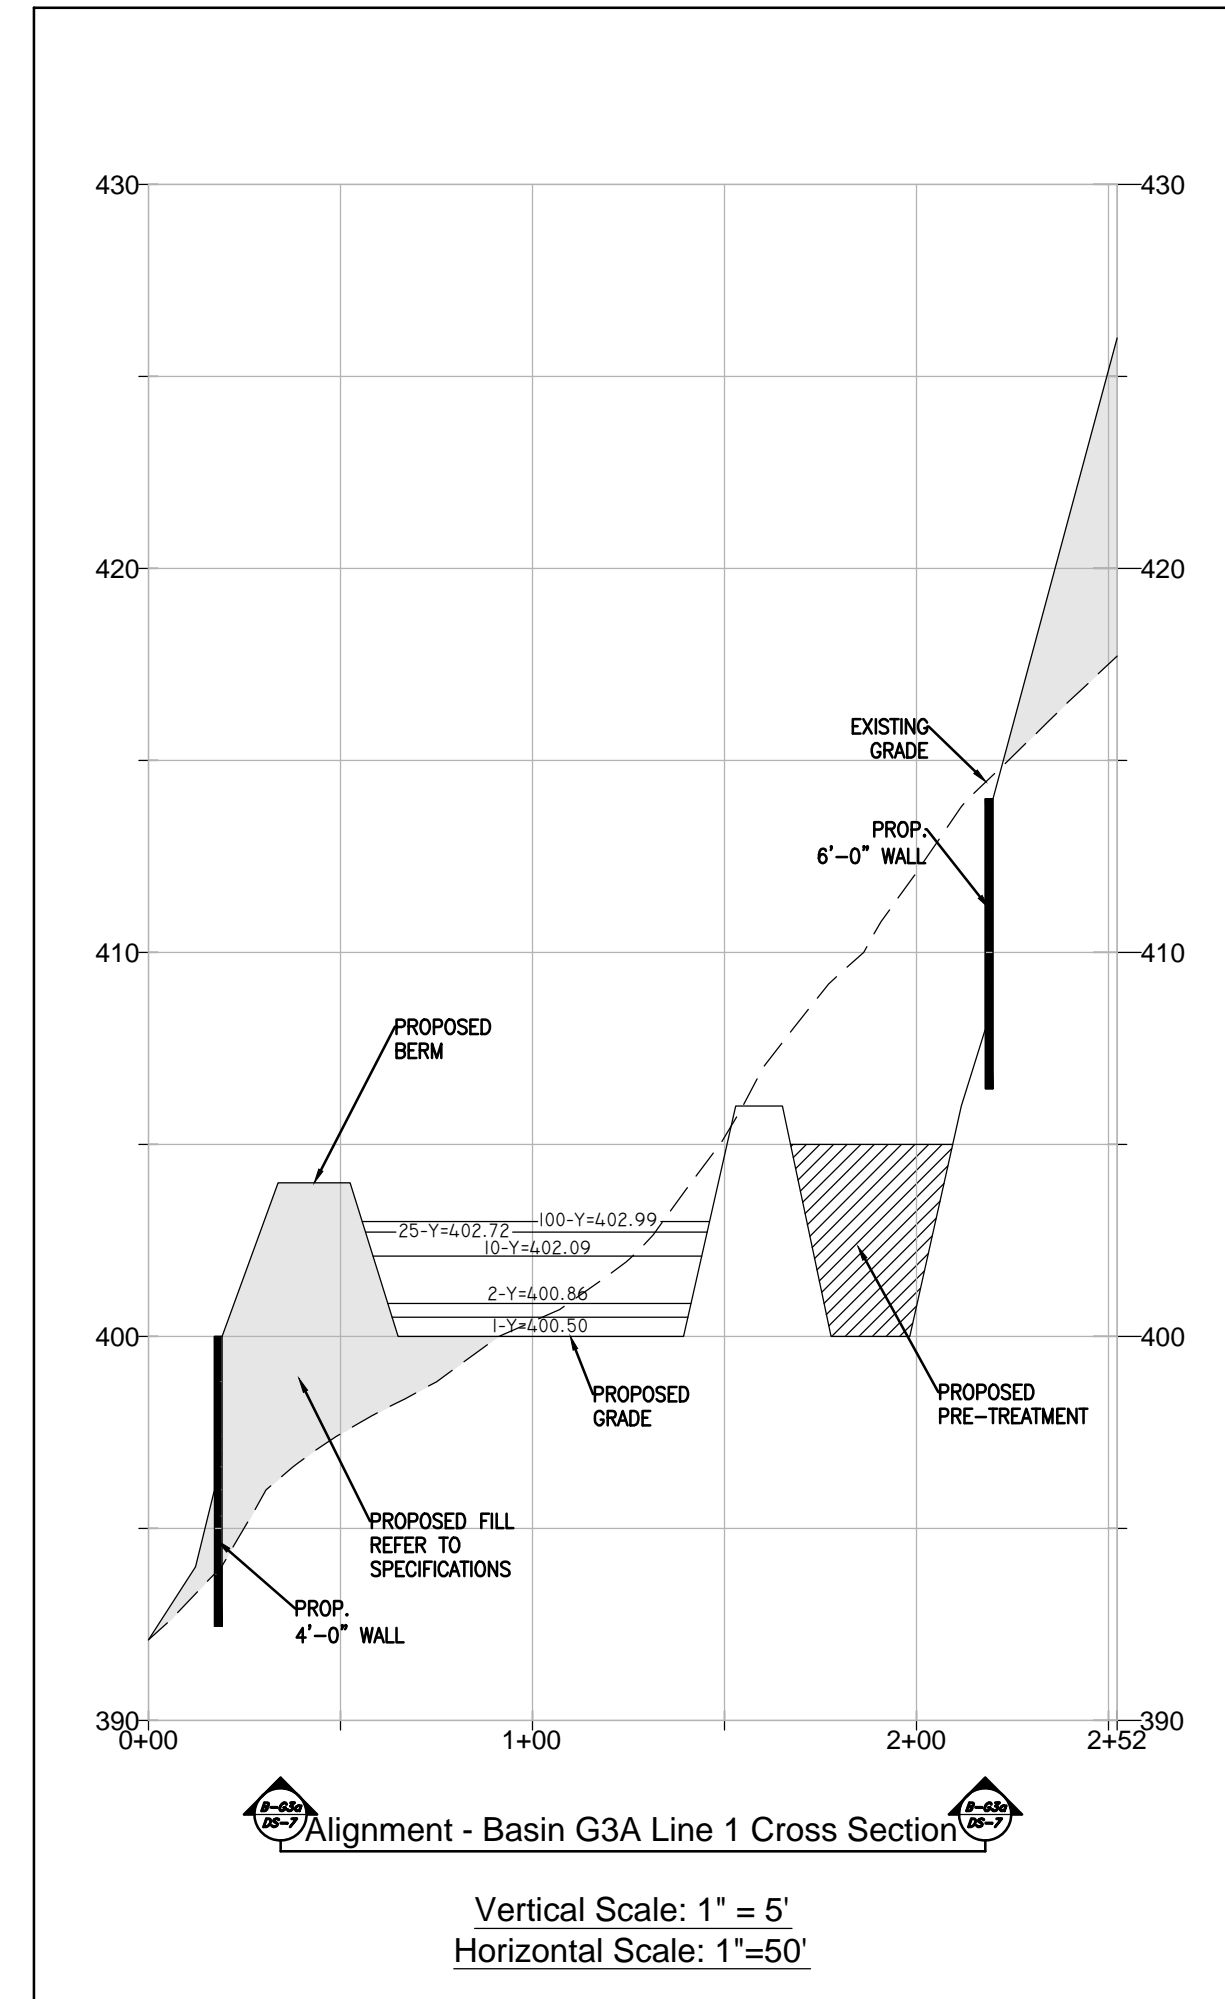
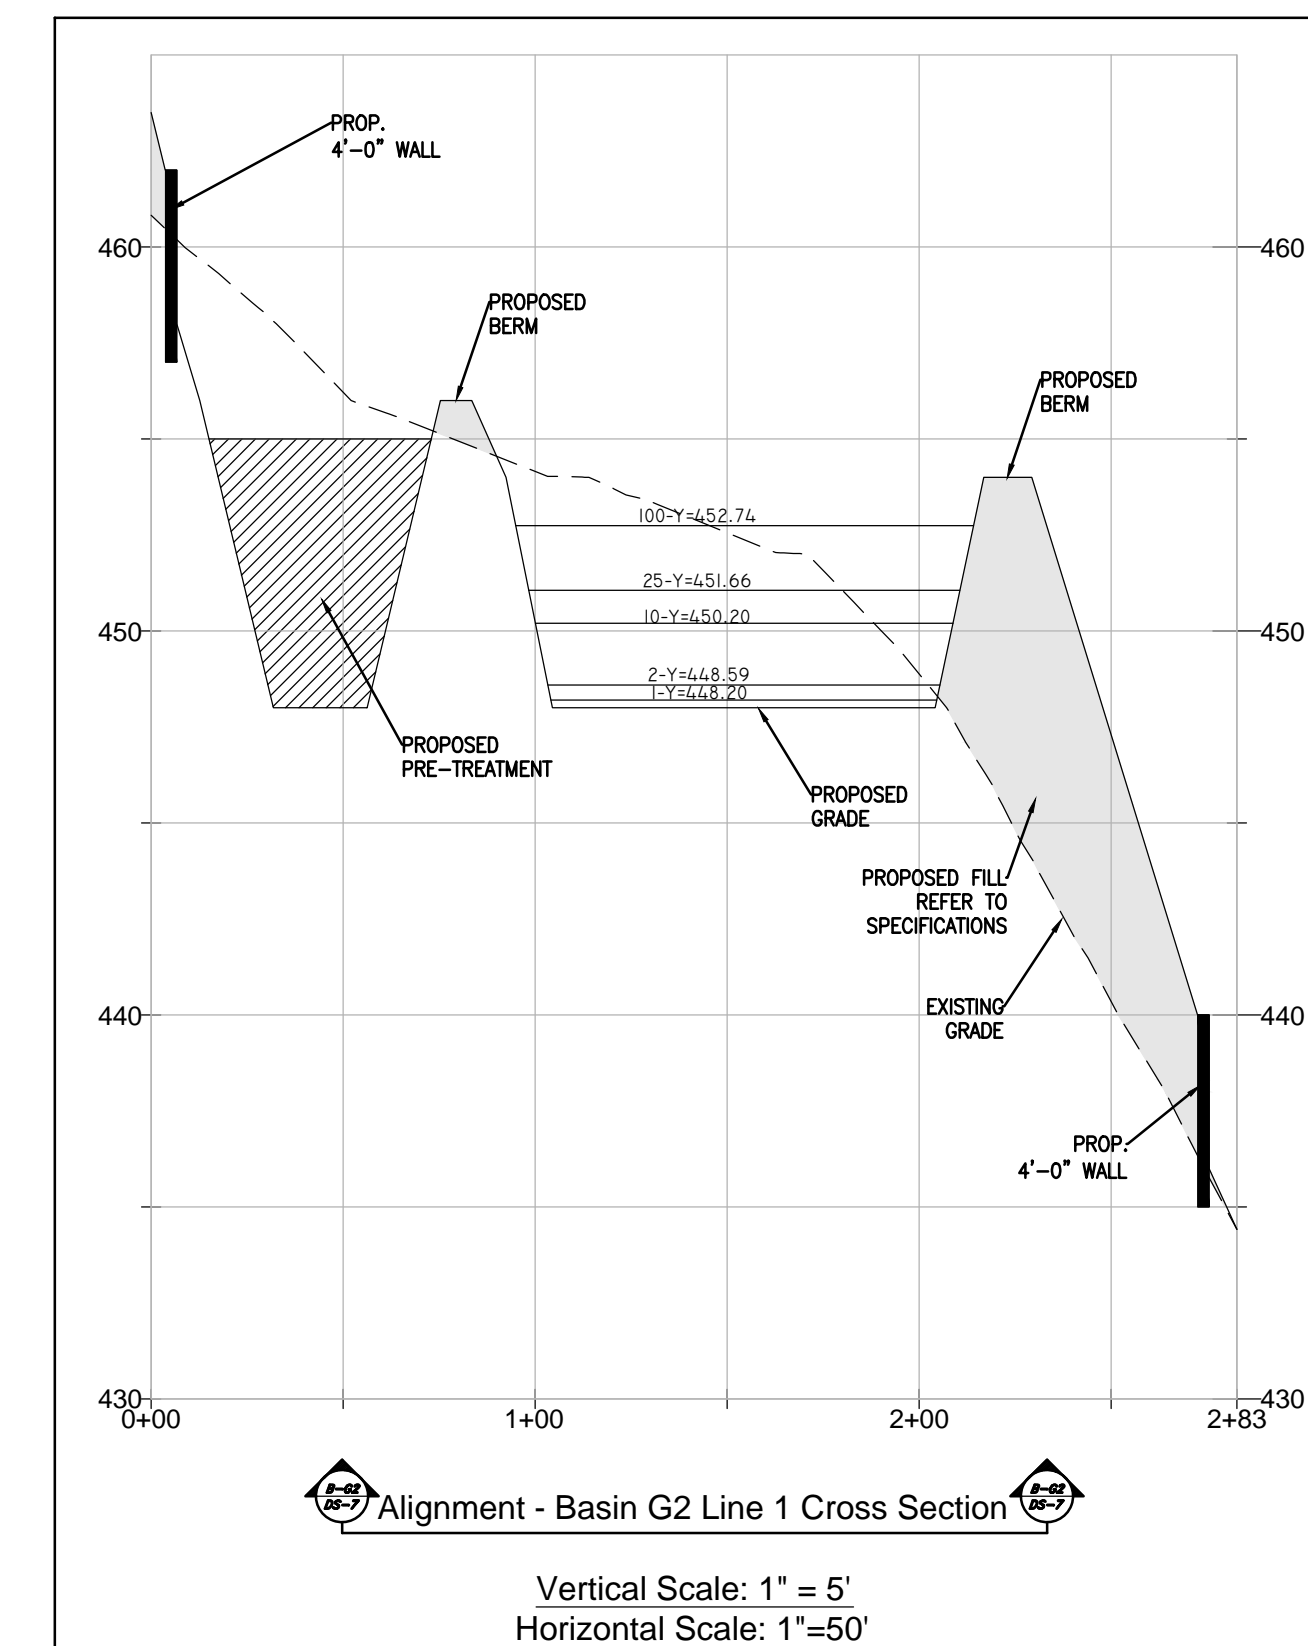
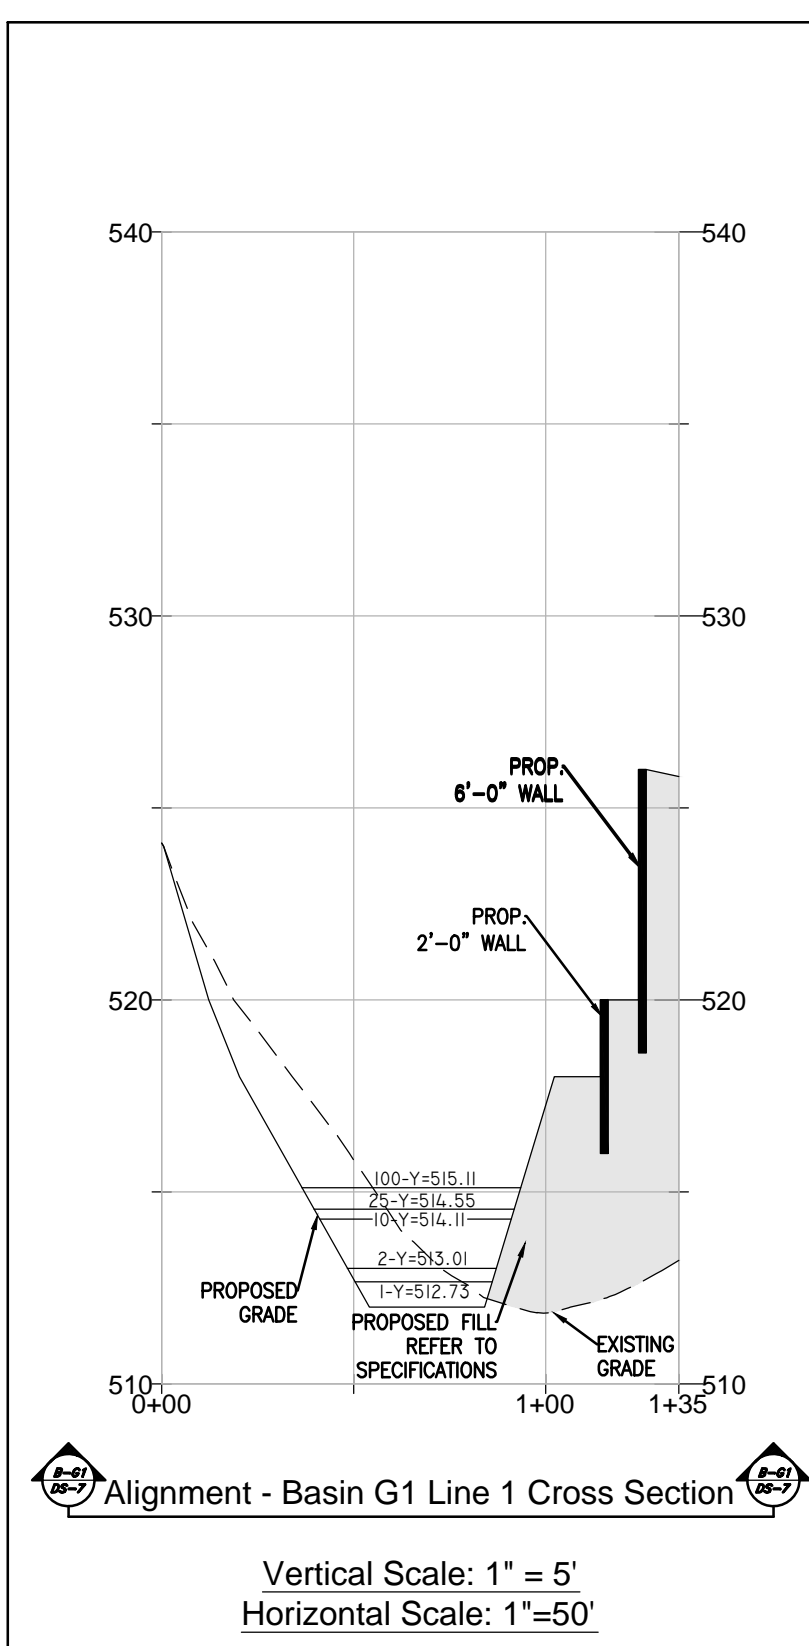
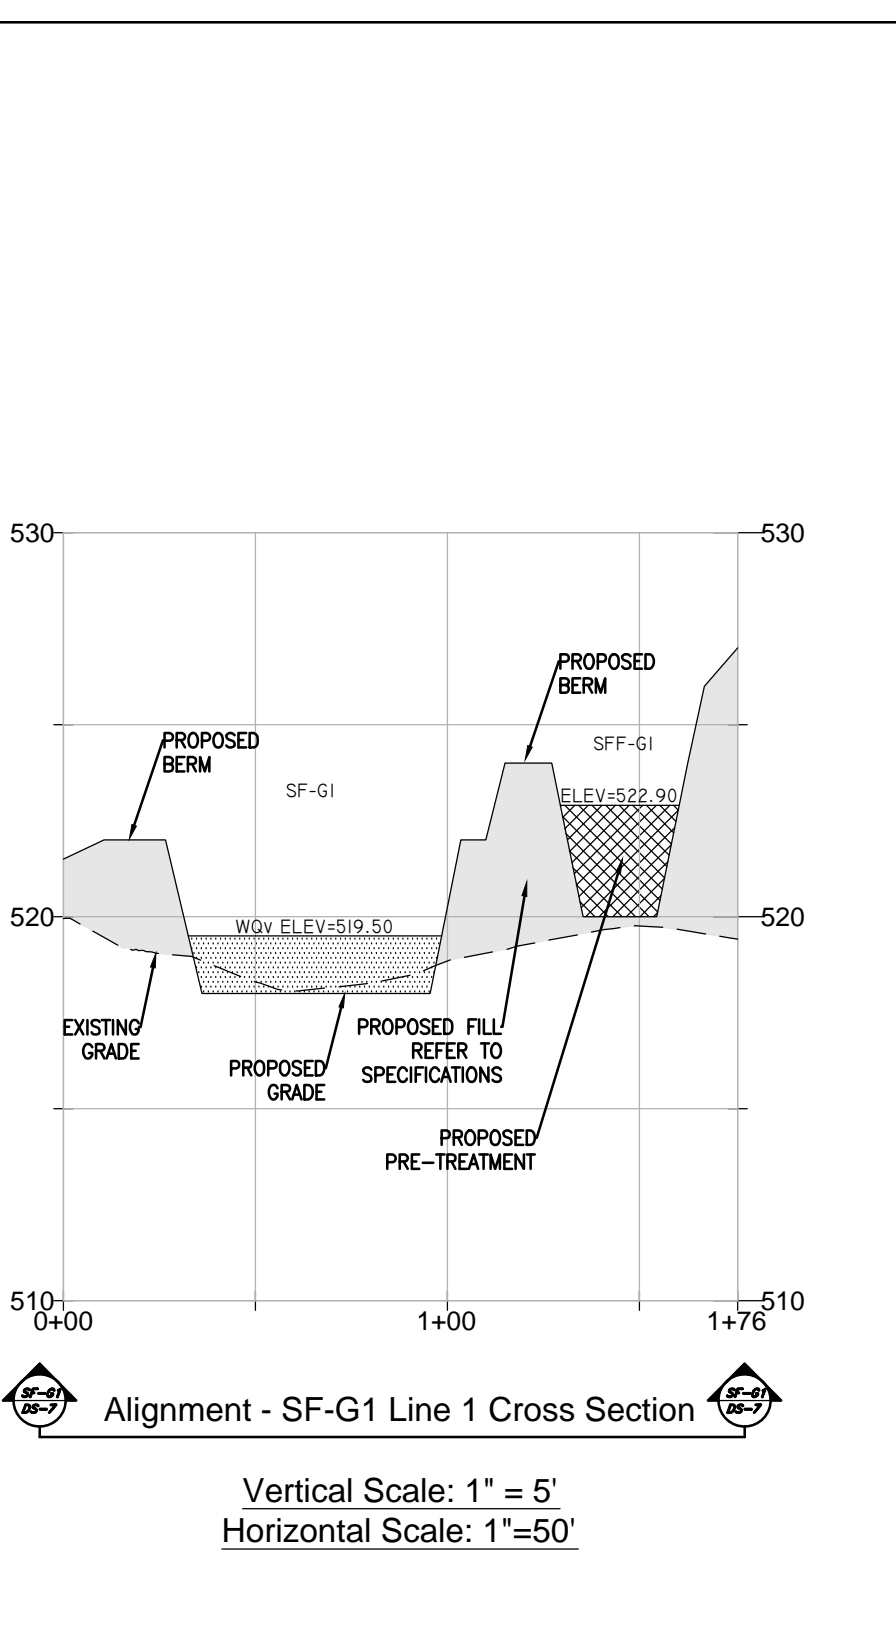
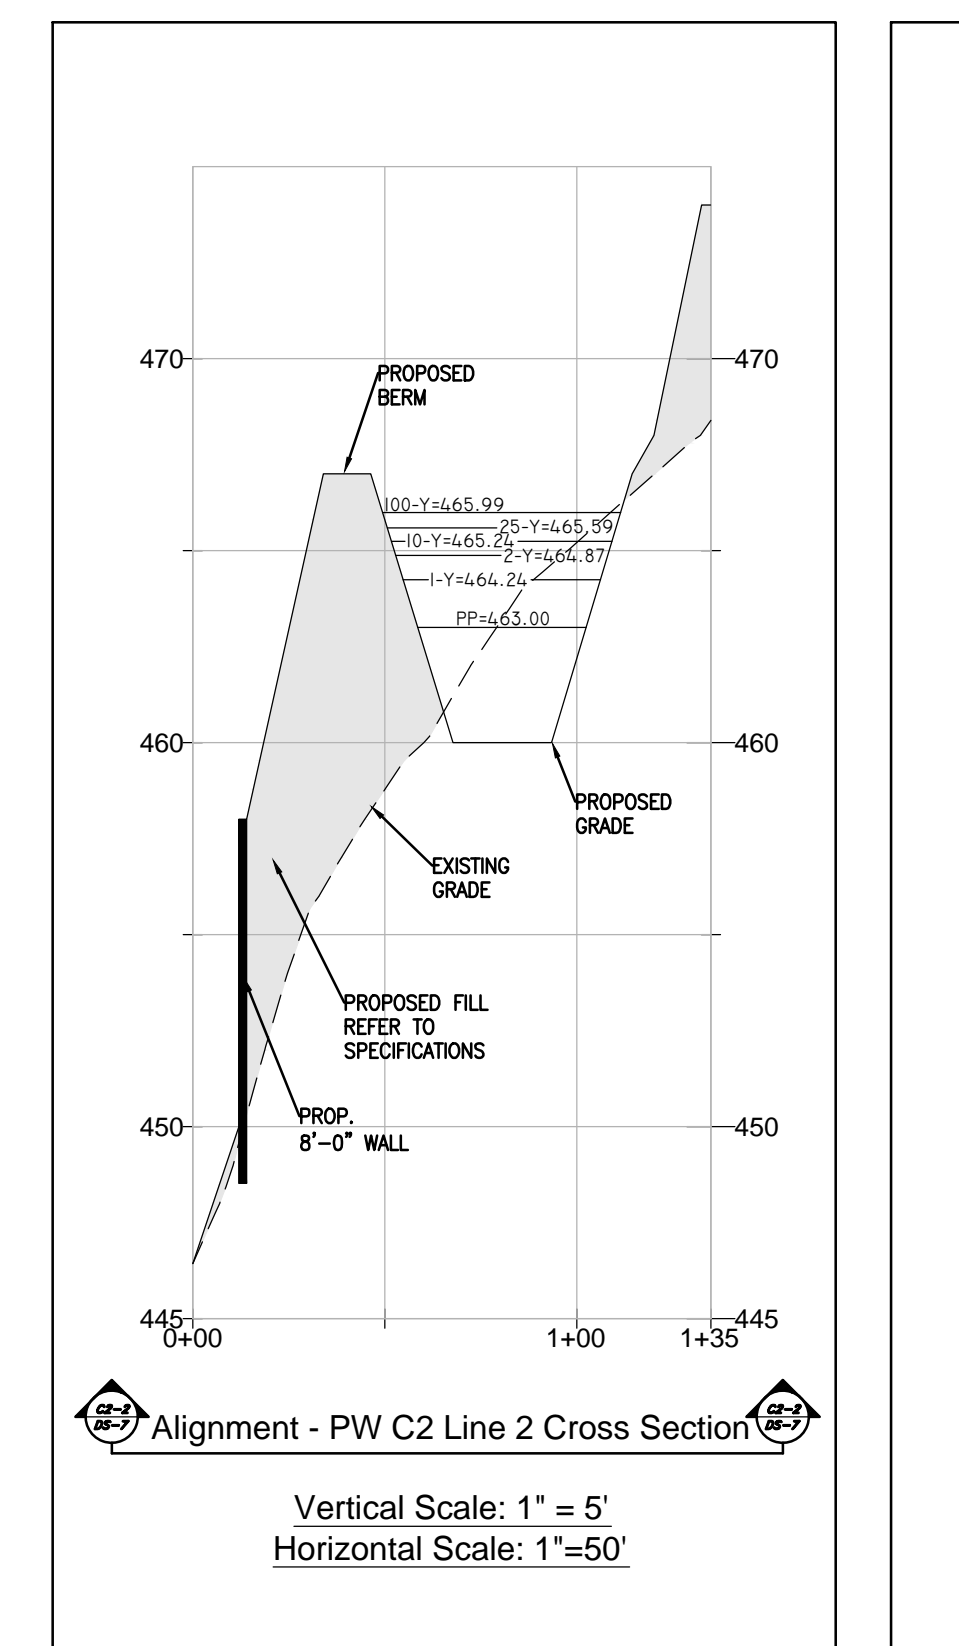
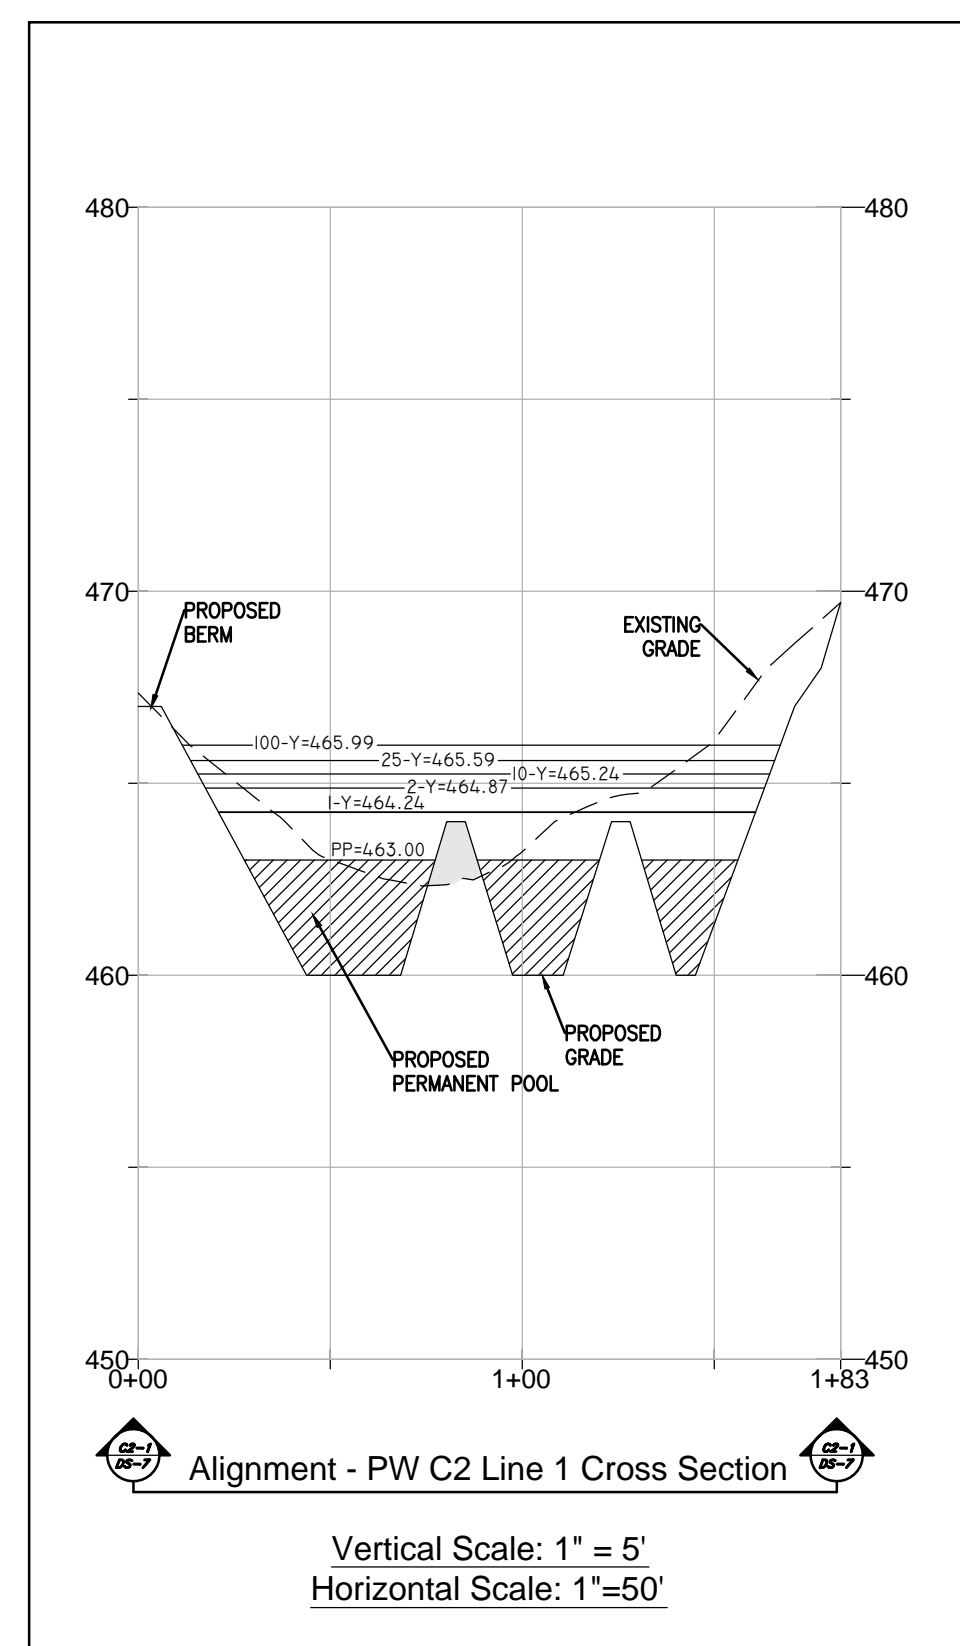
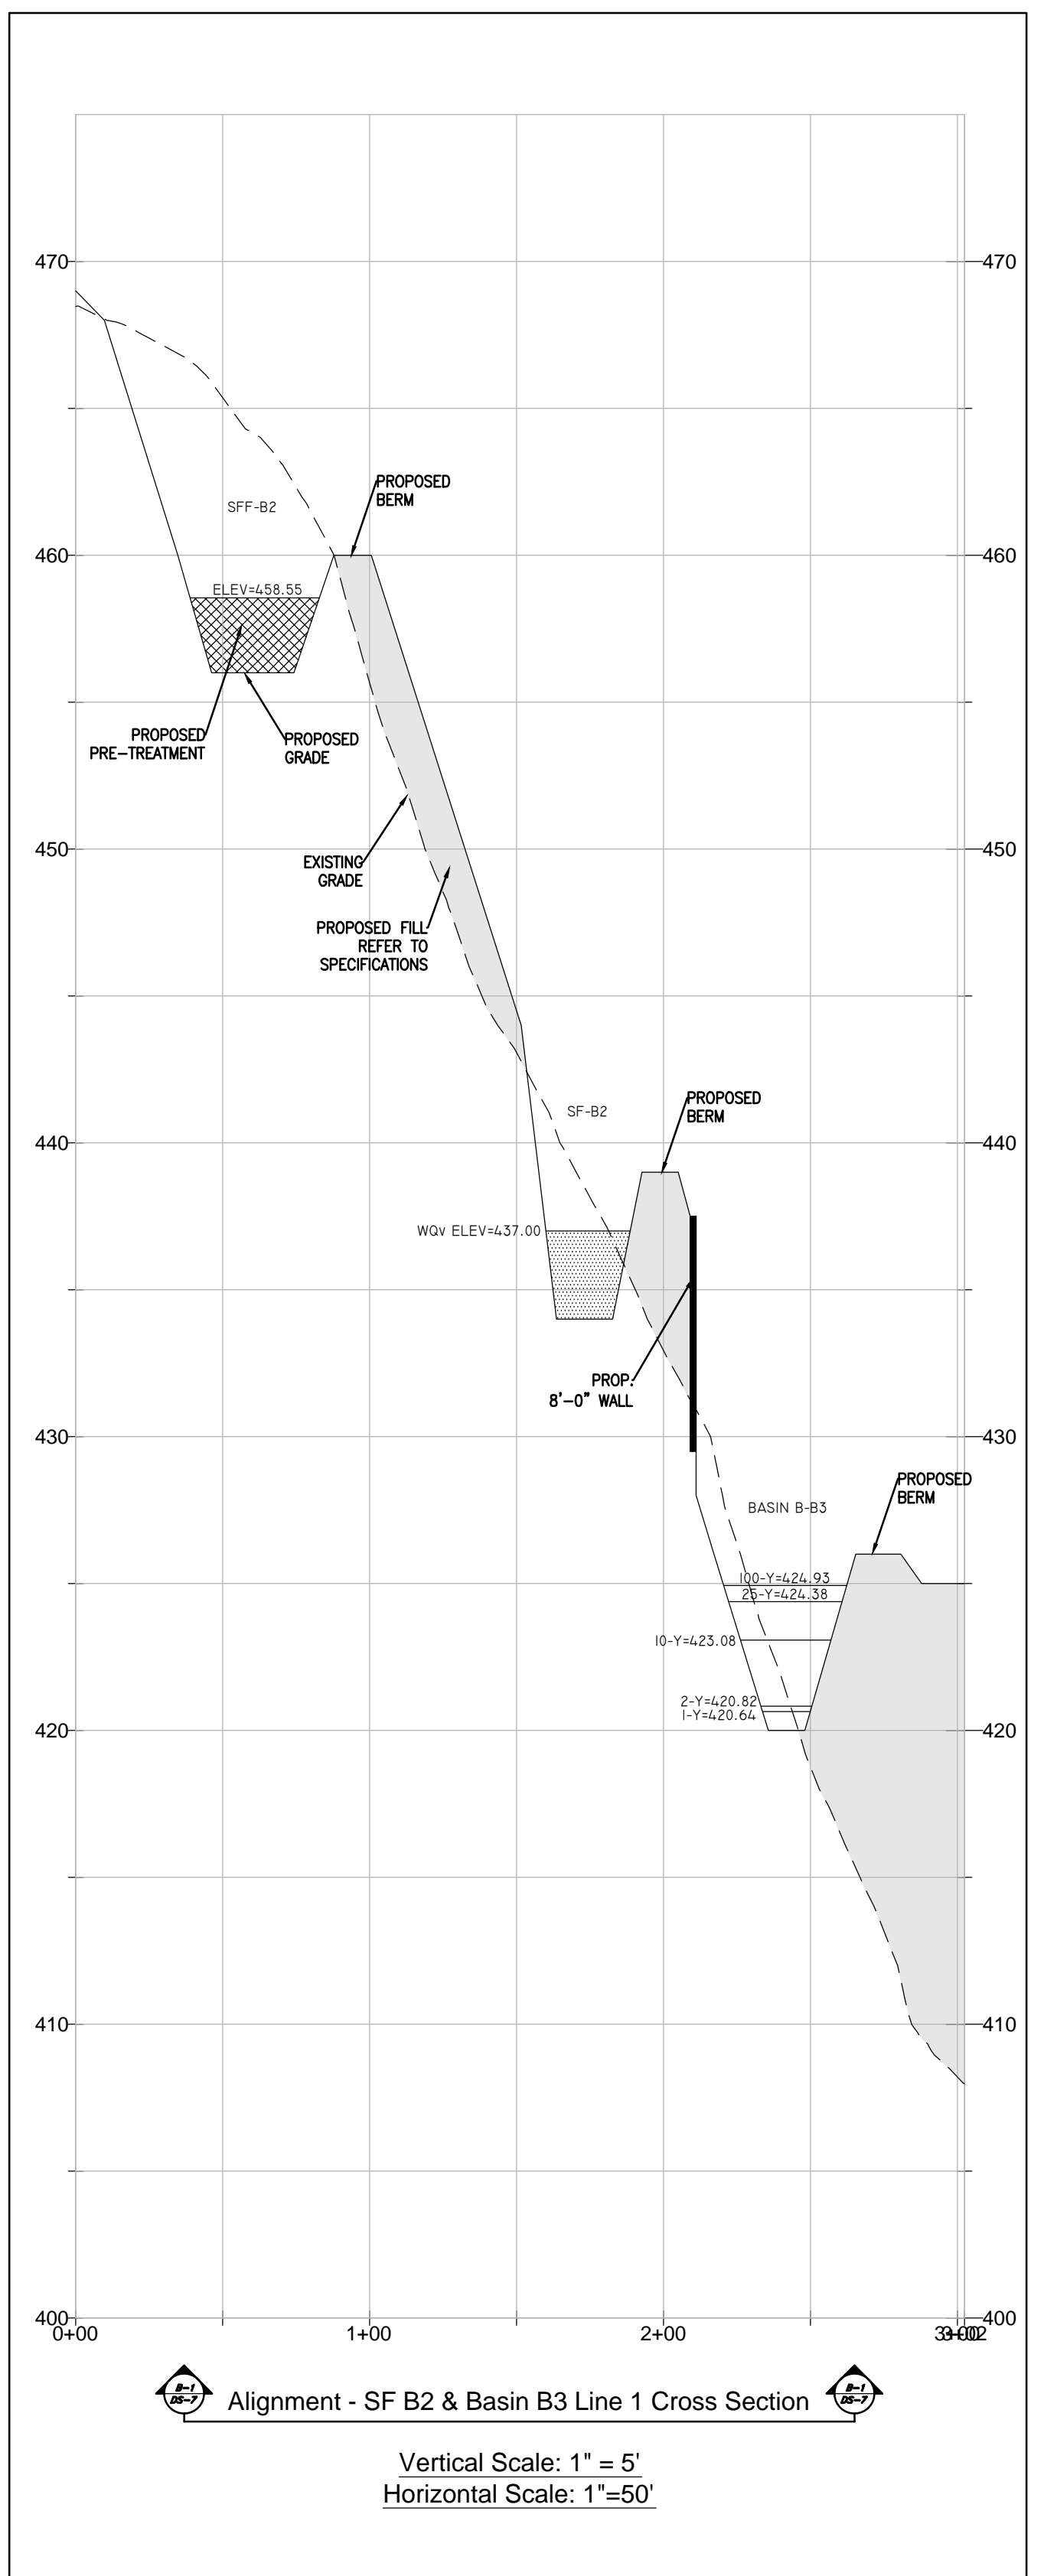
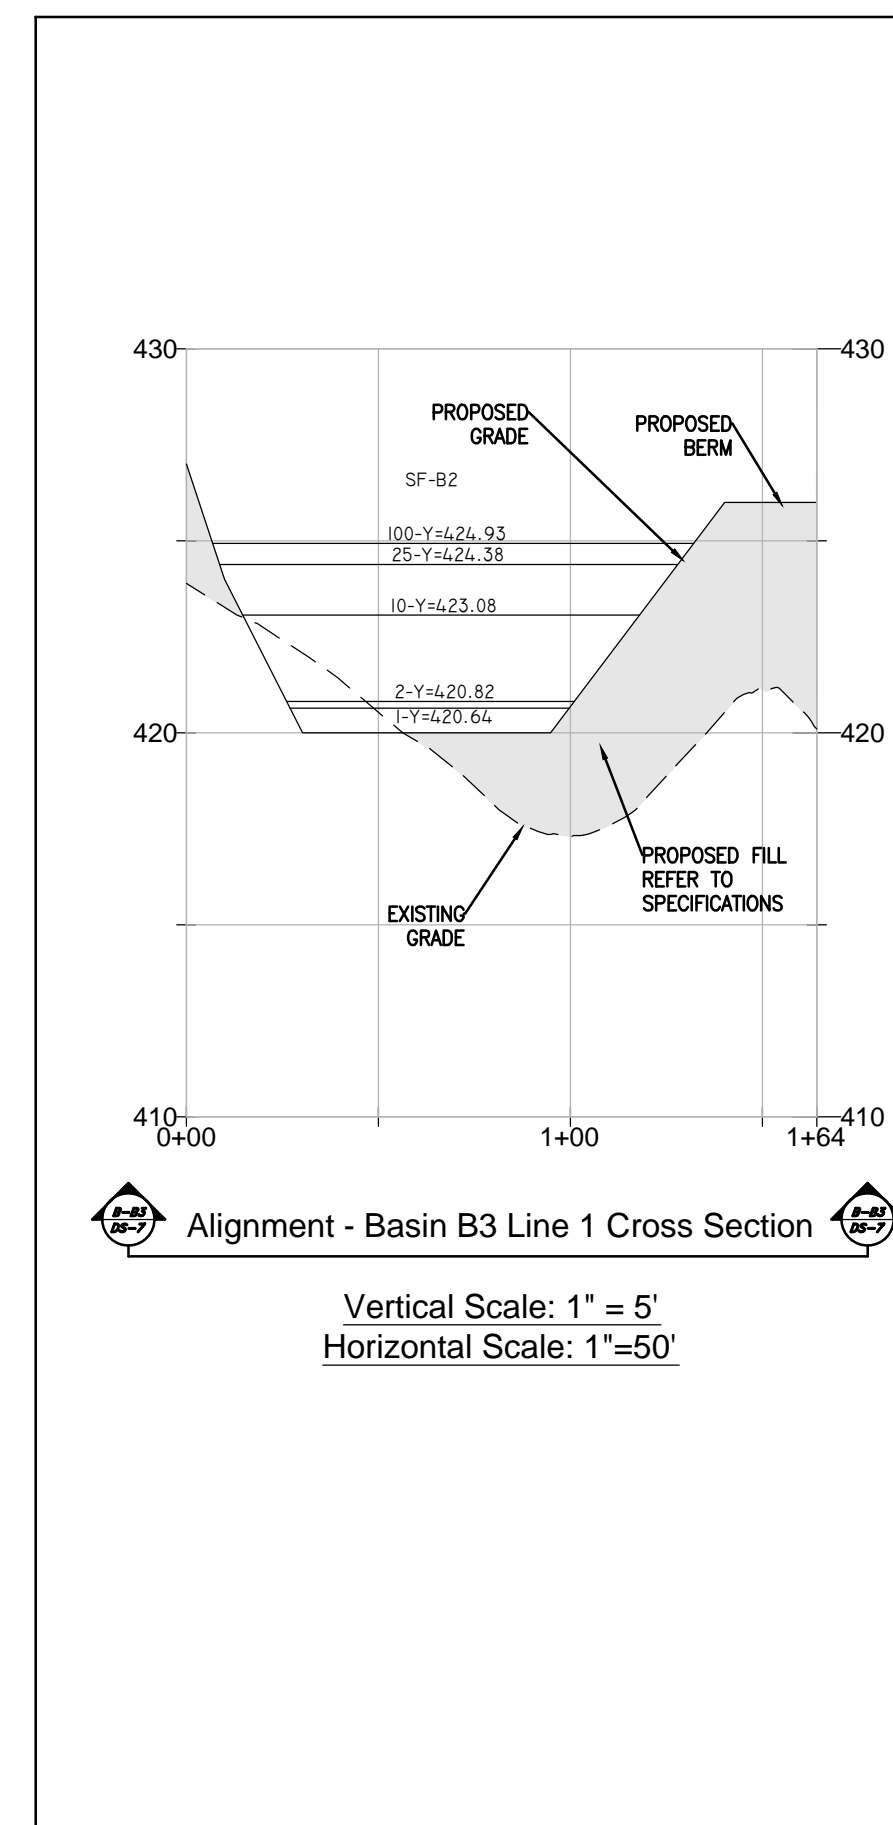
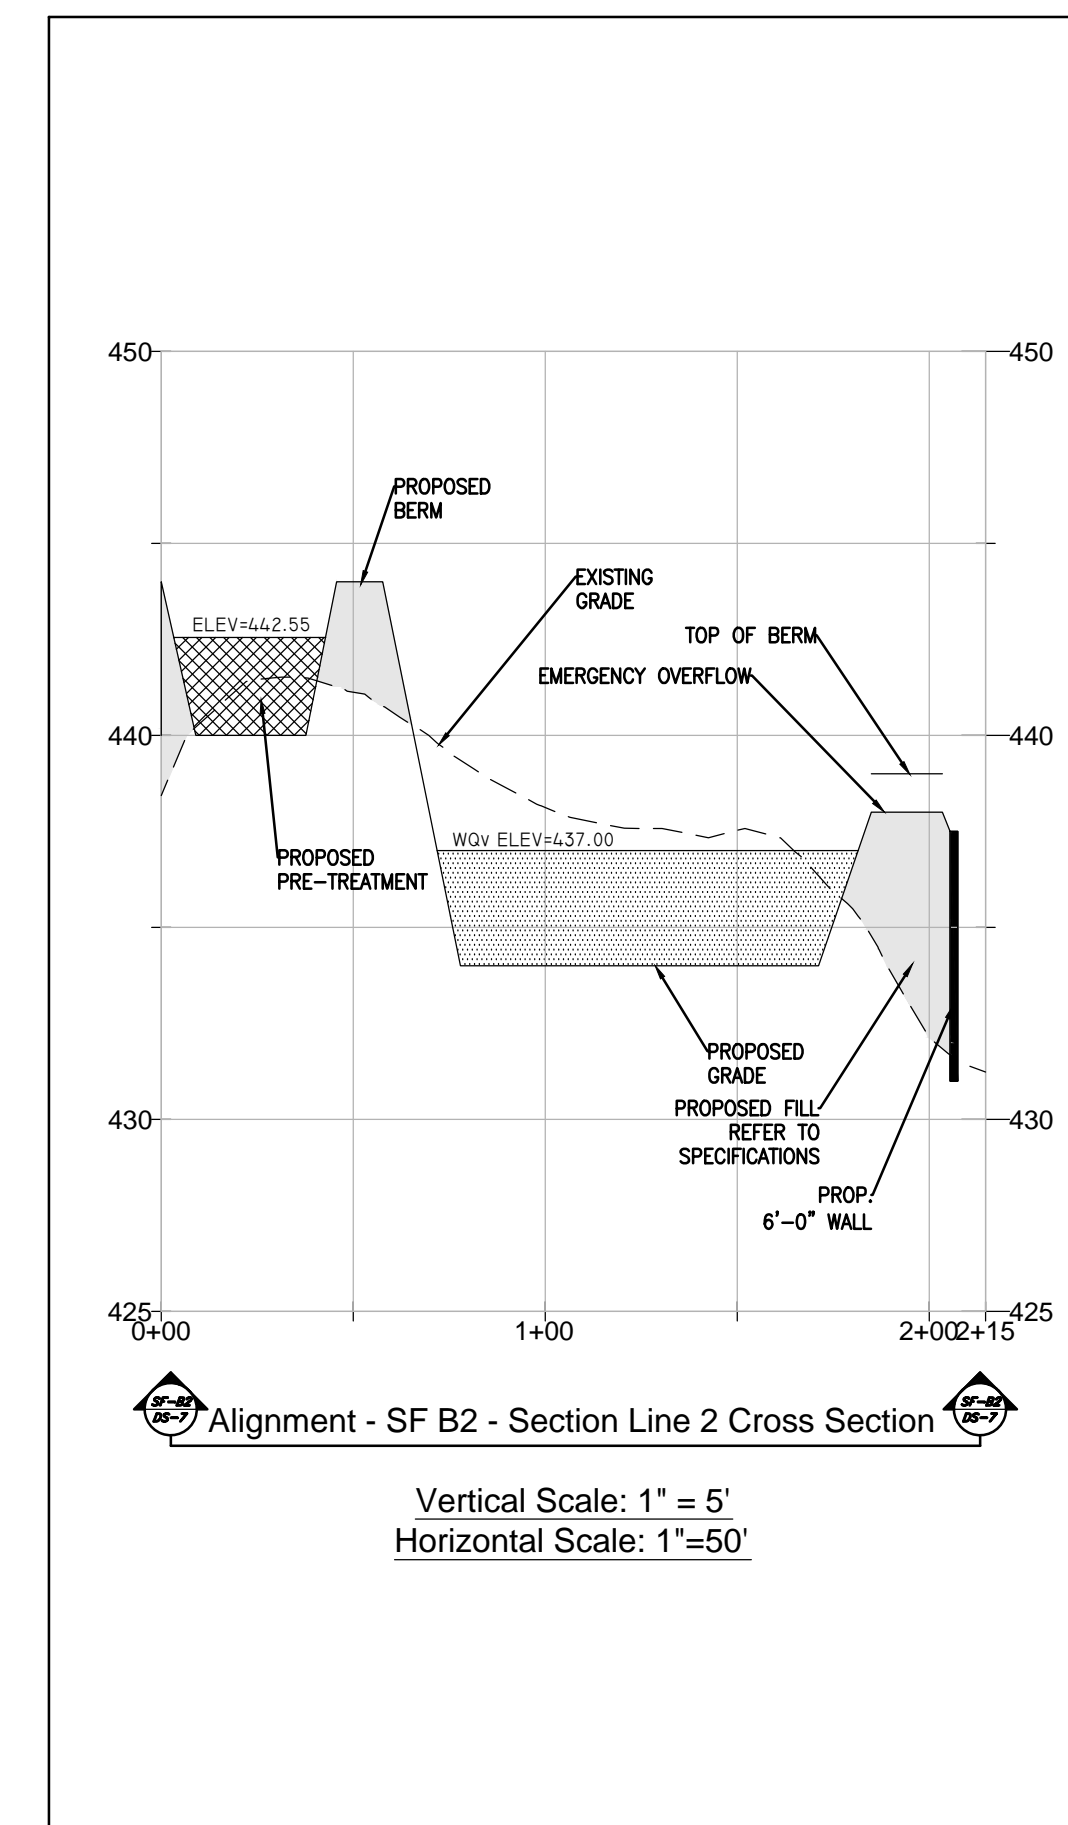
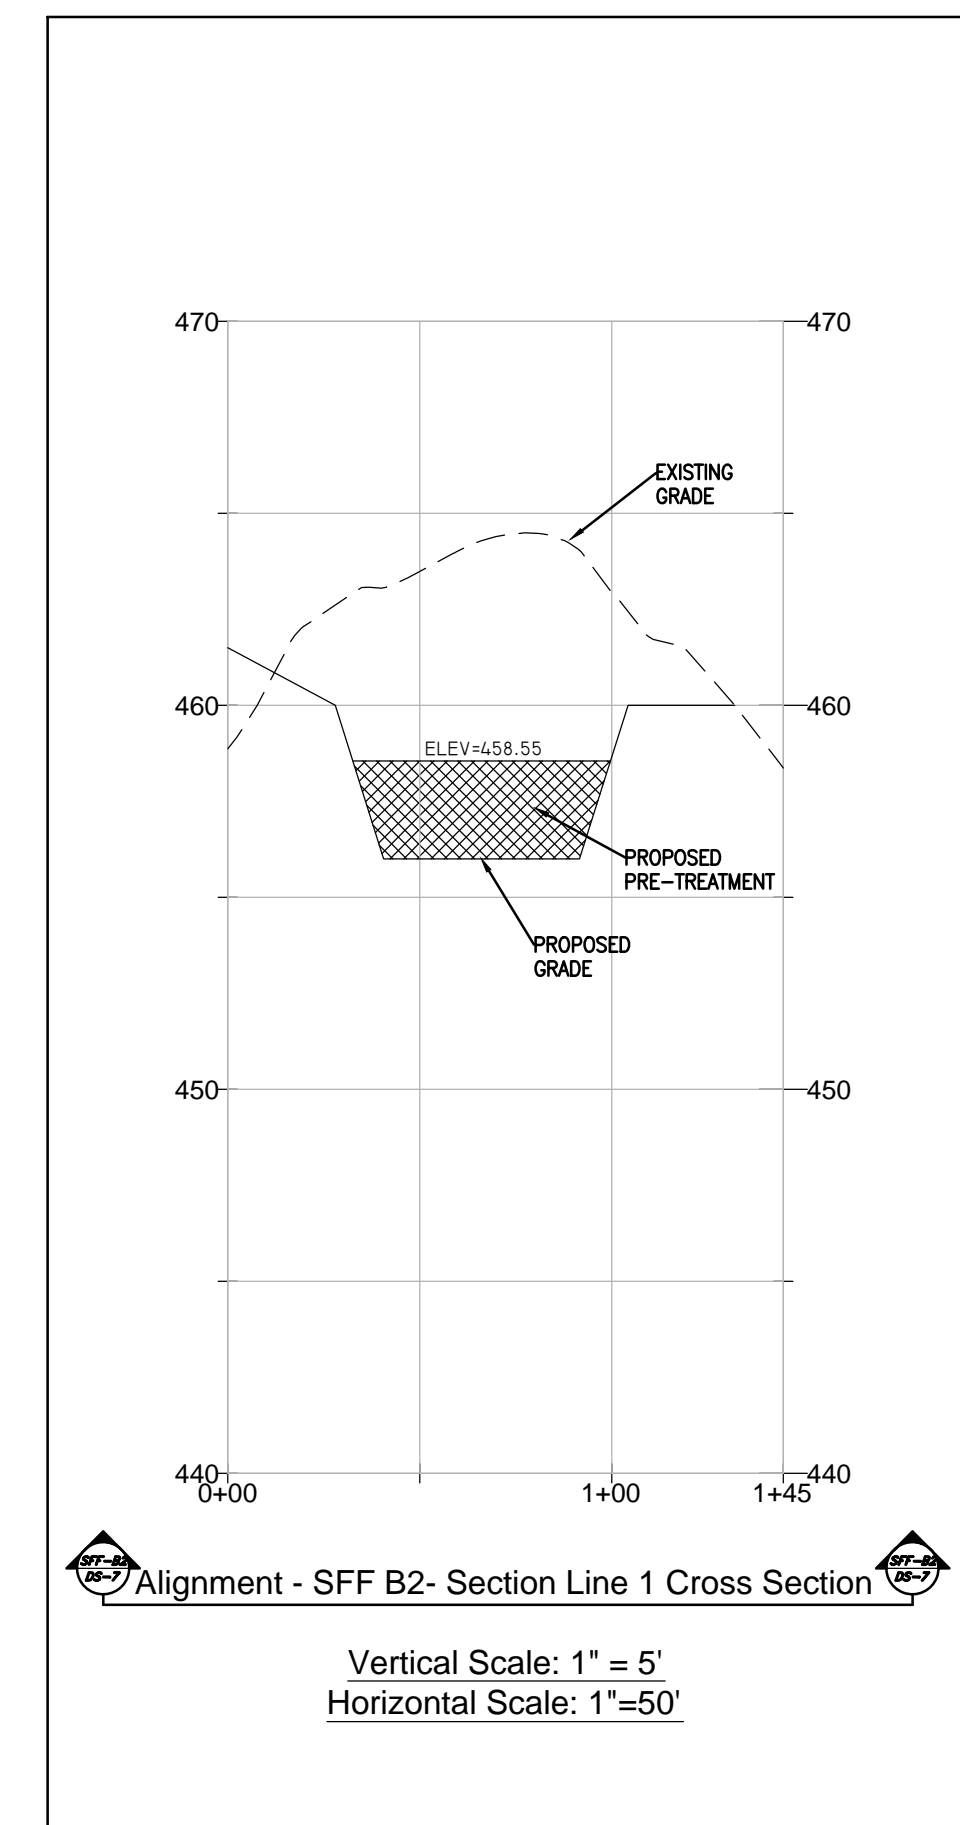
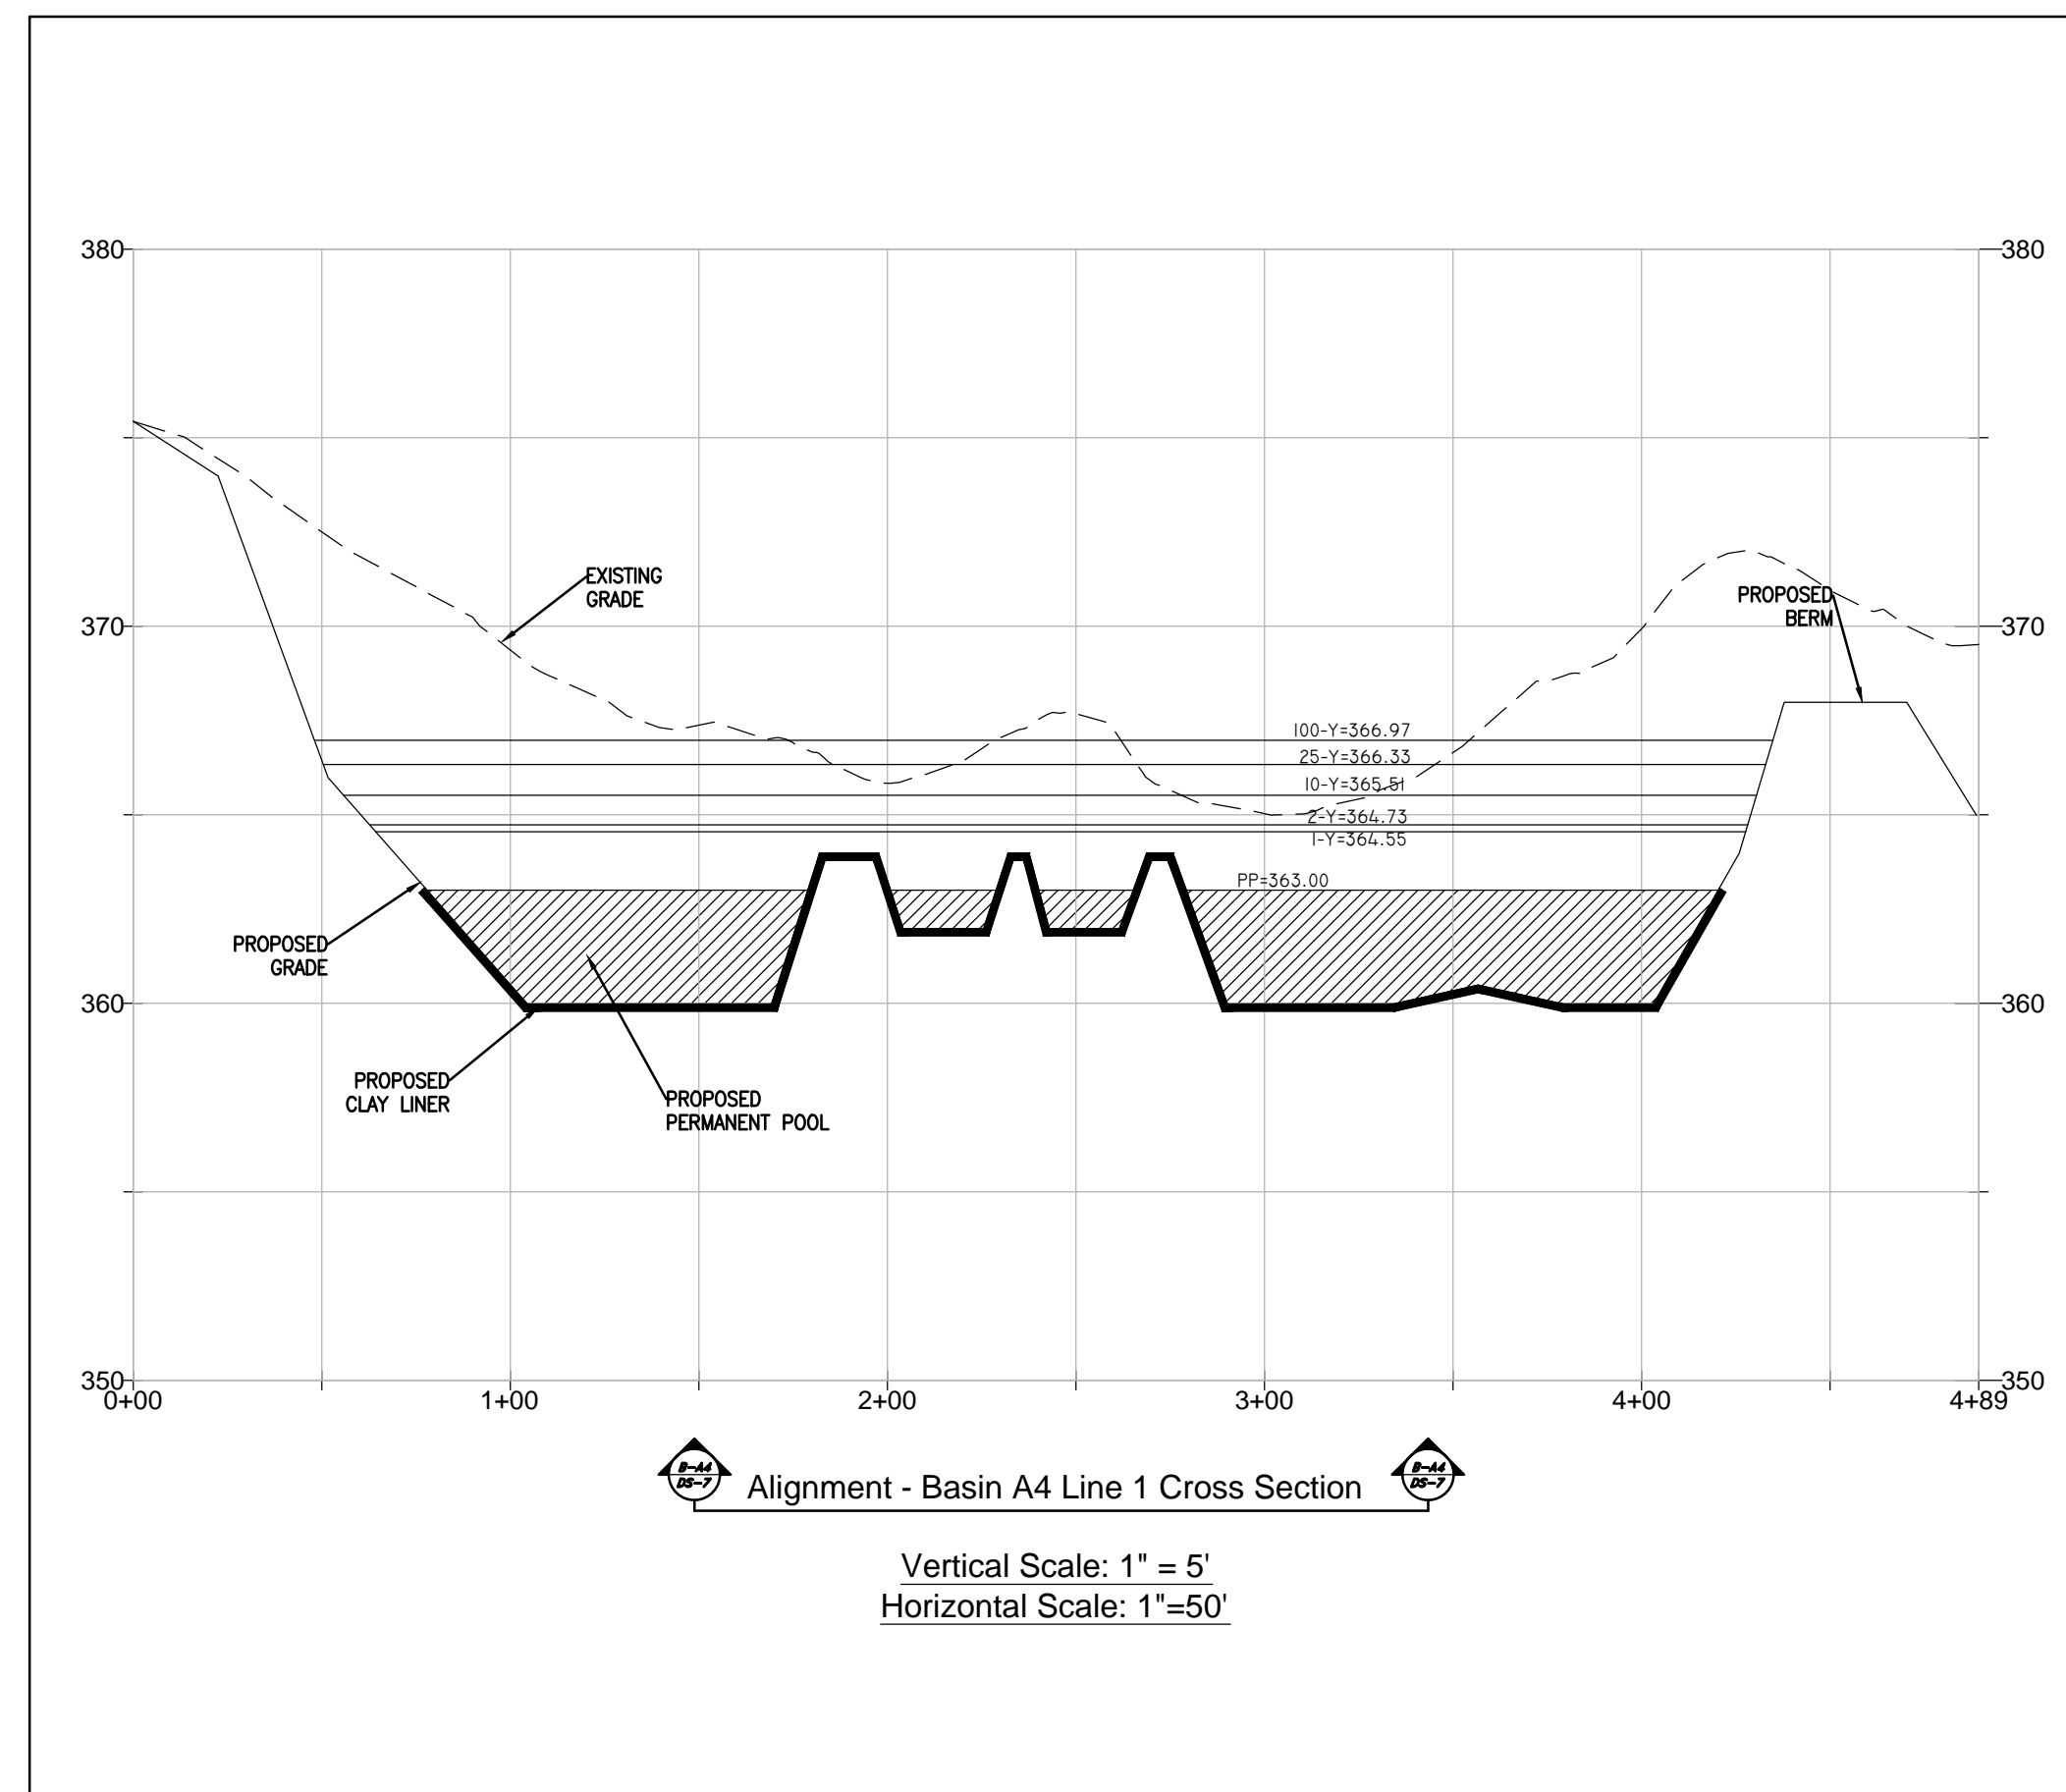
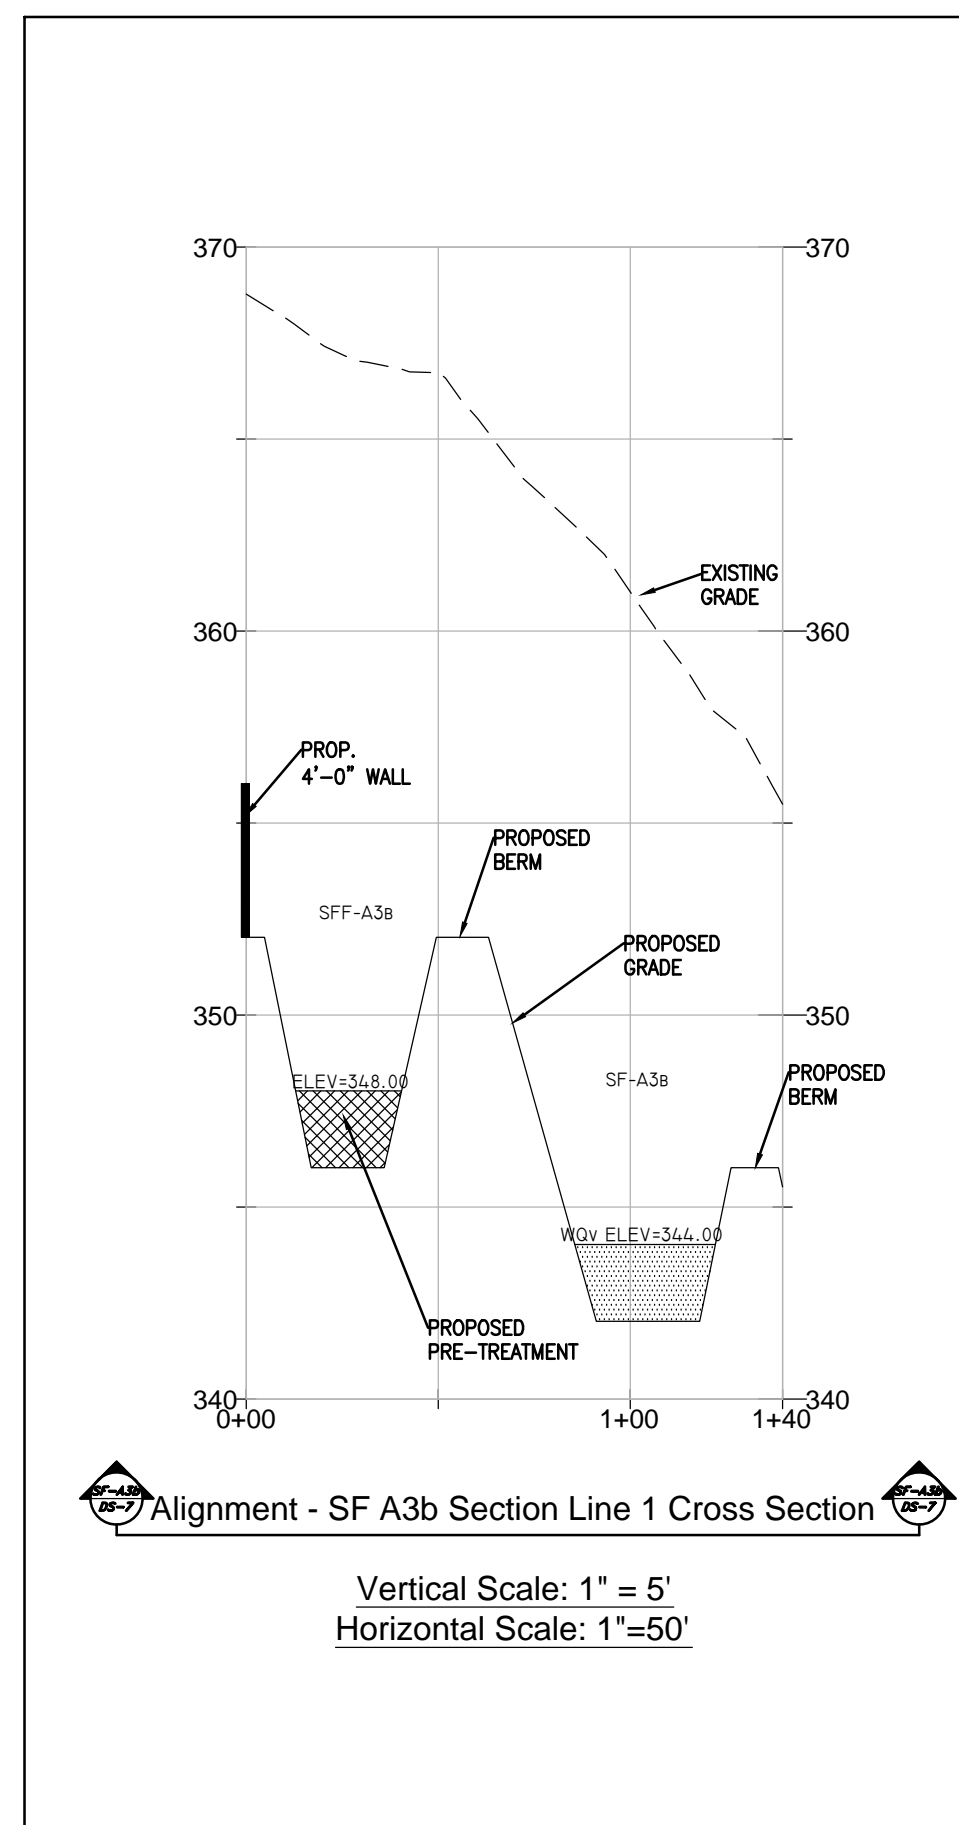


# DETENTION BASIN SECTIONS

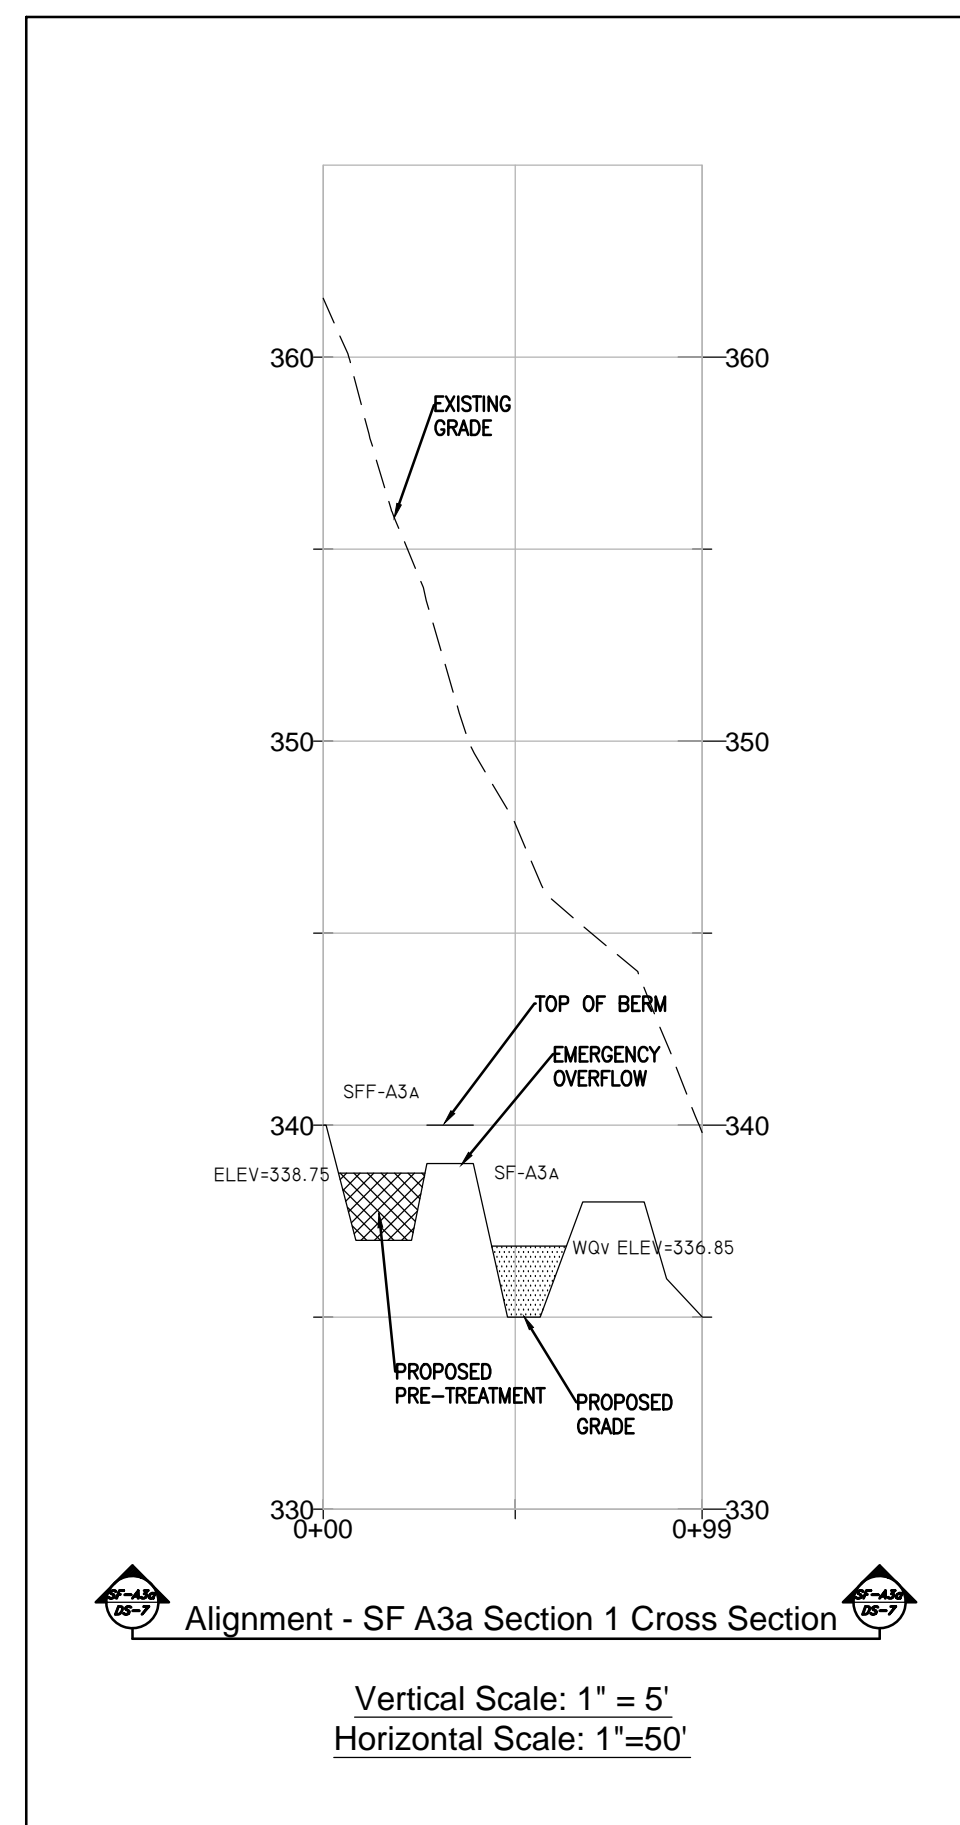

**NOTES:**  
 PP = PERMANENT POOL ELEVATION  
 1-Y = 1 YEAR STORM = CHANNEL PROTECTION VOLUME ELEVATION  
 WQV ELEVATION (NYSDEC & NYSDEP)  
 2-Y = 2 YEAR STORM  
 10-Y = 10 YEAR STORM = OVER BANK PROTECTION ELEVATION  
 25-Y = 25 YEAR STORM ELEVATION  
 100-Y = 100 YEAR STORM = EXTREME YEAR EVENT ELEVATION

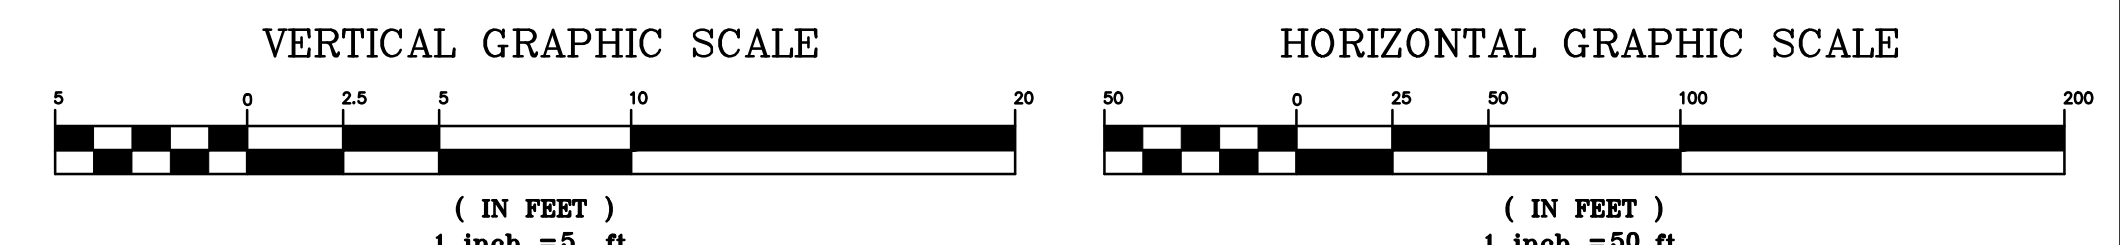

ANY DETAIL NOT SPECIFICALLY SHOWN ON THE SITE PLAN WILL BE UTILIZED WHEN FIELD CONDITIONS WARRANT AS DIRECTED BY THE ENVIRONMENTAL MONITOR  
 UNAUTHORIZED ALTERATIONS OR ADDITIONS TO THIS DRAWING IS A VIOLATION OF SECTION 7209, SUB-DIVISION 2, OF THE NEW YORK STATE EDUCATION LAW.

**OWNER/APPLICANT**  
 JoFlo of North Salem  
 Box 20720  
 Cherokee Station  
 New York, NY 10021-0074  
 Tel: (212) 988-8253  
 Fax: (775) 923-2292  
 Email: JoFlo.north.salem@gmail.com

**PLANNING & LANDSCAPE DESIGN**  
 TIM MILLER ASSOCIATES, INC.  
 10 North Street  
 Cold Spring, NY 10516  
 Tel: (845) 265-4400  
 www.timillerassociates.com

**PROJECT SURVEYOR**  
 BUNNEY ASSOCIATES  
 Professional Land Surveyor  
 301 Fields Lane  
 Brewster, NY 10509  
 Tel: (845) 277-3404  
 e-mail: bunney.associates@verizon.net

**PROJECT ENGINEER**  
 KEANE COPPELMAN GREGORY ENGINEERS, P.C.  
 113 Smith Avenue  
 Mount Kisco, NY 10549  
 Tel: 914.241.2235  
 e-mail: INFO@KCGENGINEERS.COM



DETENTION BASIN CROSS SECTIONS (SHEET 1)  
 WOODLANDS AT NORTH SALEM  
 REED ROAD AND HARDCRABBLE ROAD  
 TOWN OF NORTH SALEM  
 COUNTY OF WESTCHESTER  
 STATE OF NEW YORK

REV.	DESCRIPTION	BY	DATE
1	NYC DEP COMMENTS	PL	July 24, 2006
2	TOWN REVIEW	PL	Nov 15, 2006
3	TOWN REVIEW	PL	Sept 2, 2008
4	TOWN REVIEW	DPG	April 16, 2010
5	TOWN PLANNER MEMO (7/8/2010) & TOWN ENGINEER MEMO (7/9/2010)	DPG	December 29, 2010
6	TOWN PLANNER MEMO (9/9/2011) & TOWN ENGINEER MEMO (9/3/2011)	DPG	February 24, 2012
7	COMPLETENESS SUBMISSION	DPG	July 31, 2012
8	ACCEPTED DRAWING SET	DPG	September 12, 2012
9	RESOLUTION 139-13	PJG	April 22, 2013

DRAWN BY: PL CHECKED BY: DC  
 SCALE: AS NOTED  
 DATE: NOVEMBER 1, 2005  
 JOB NUMBER SHEET  
 DS-7, 36 of 39