

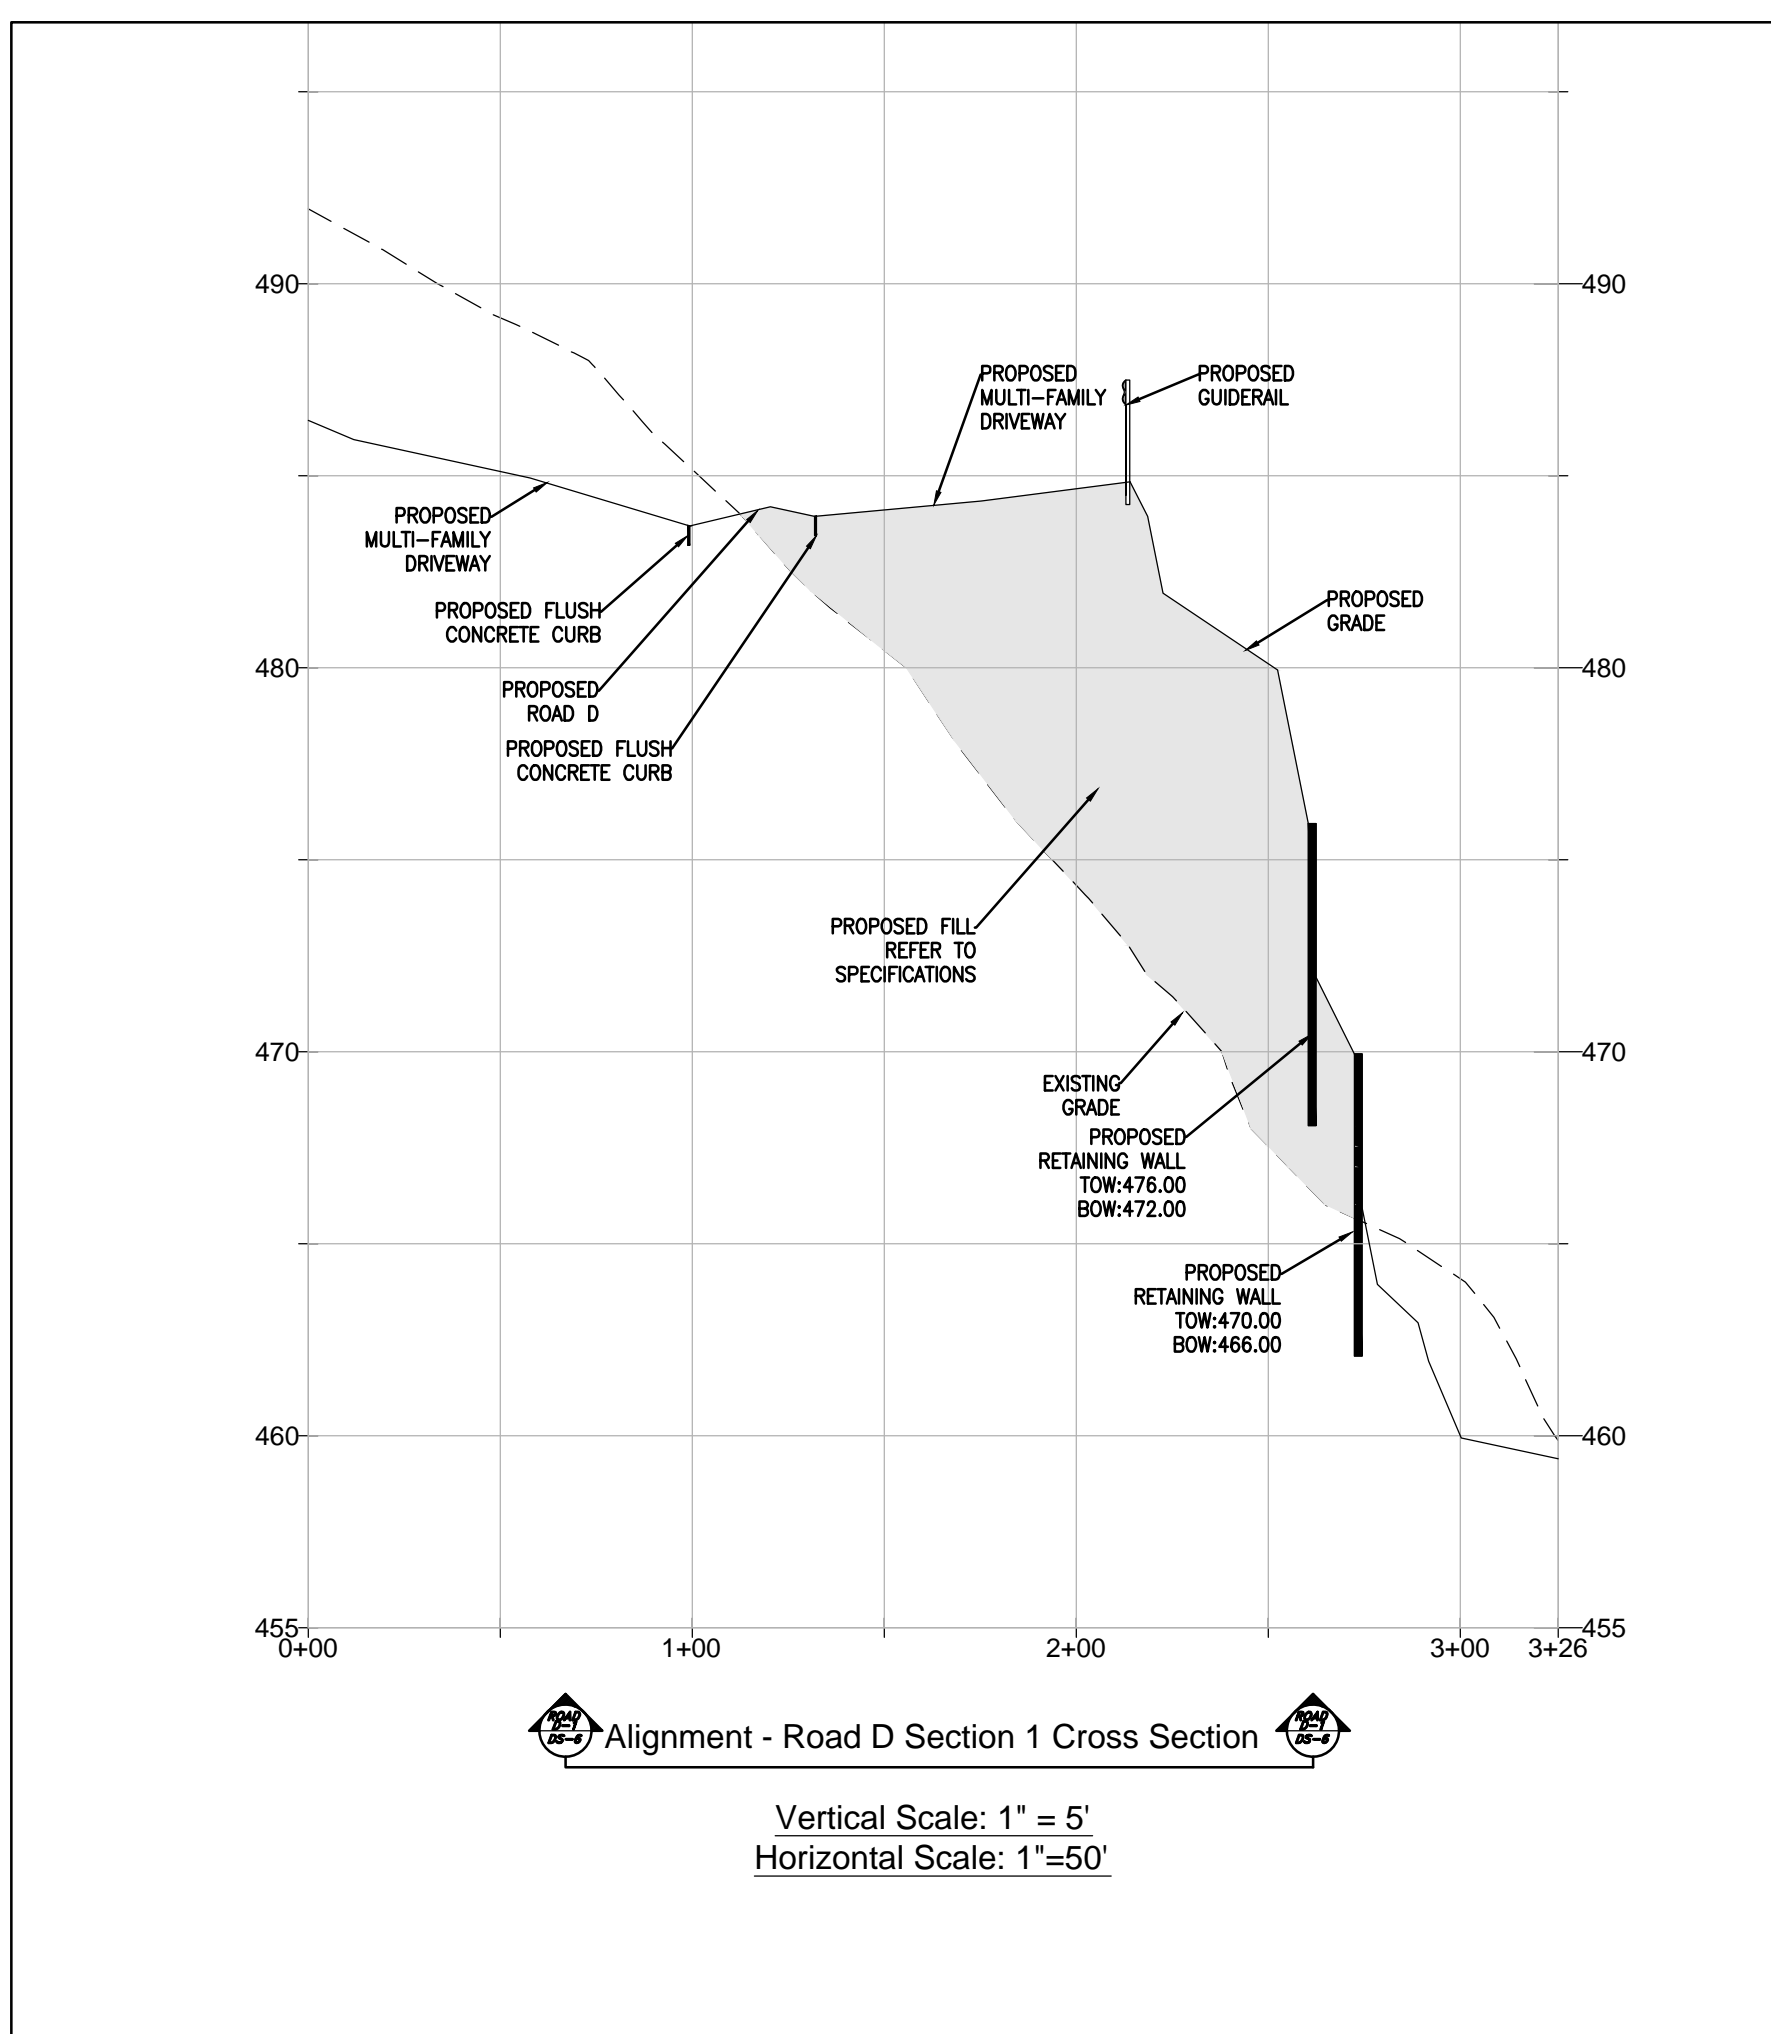
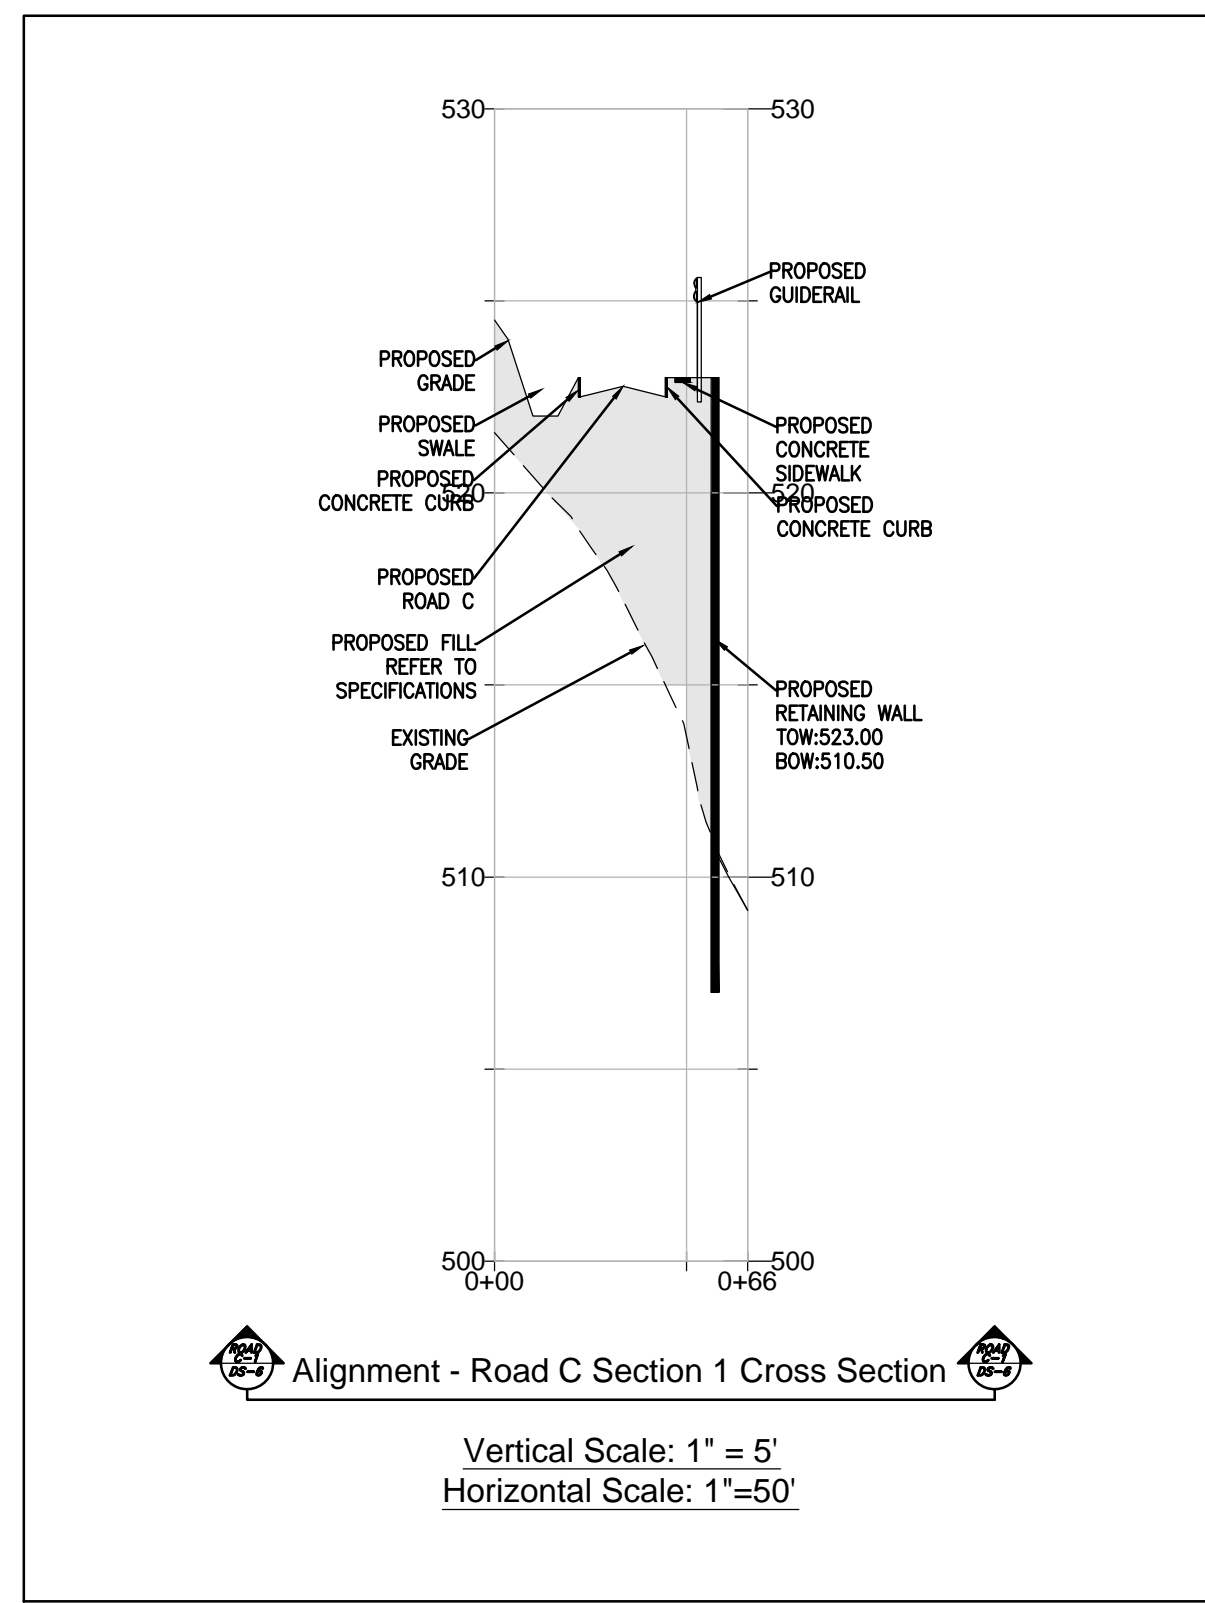
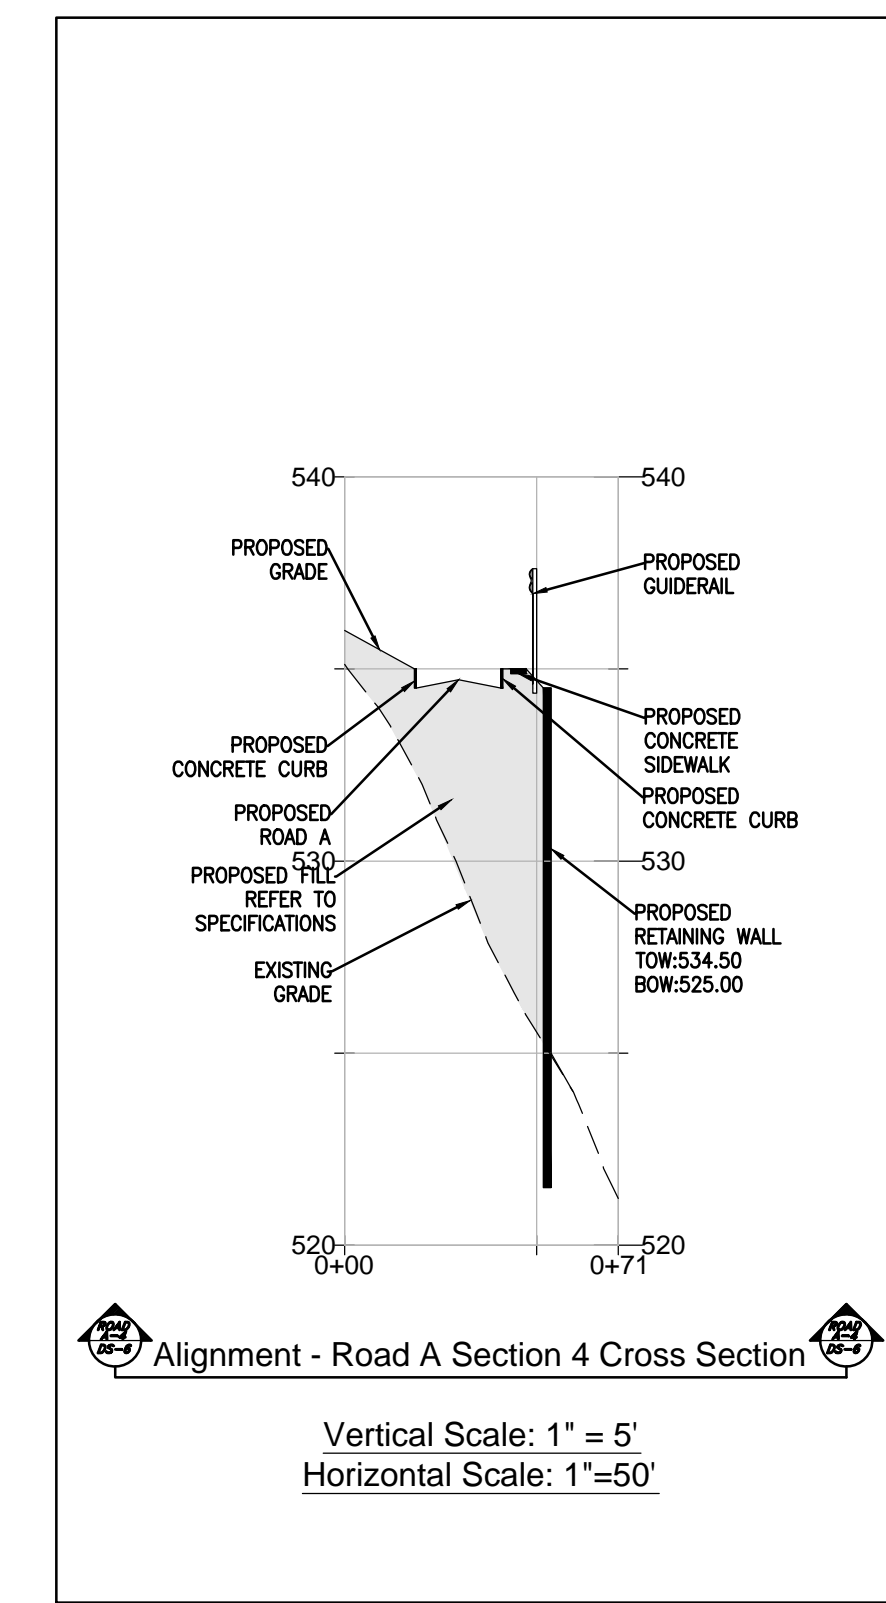
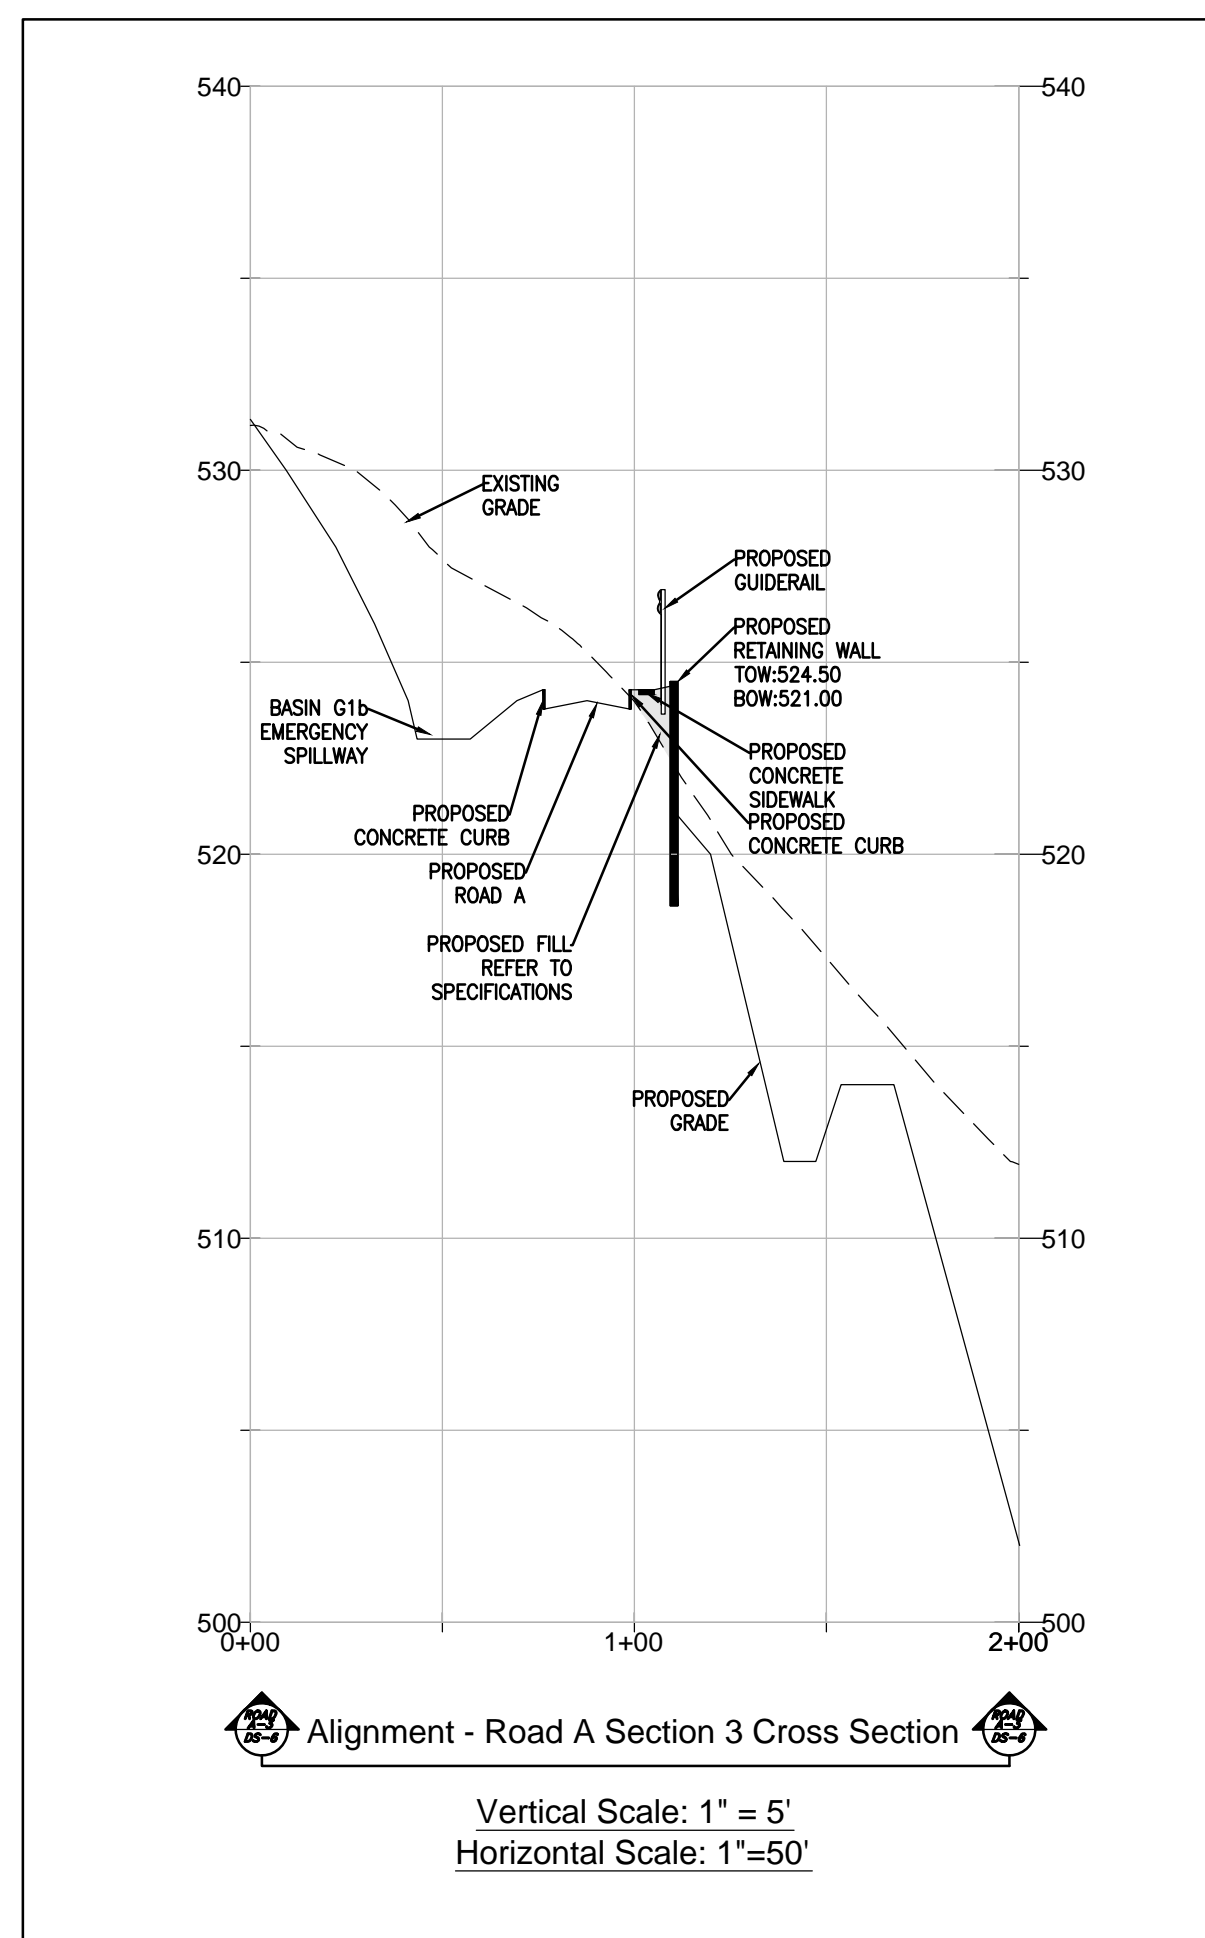
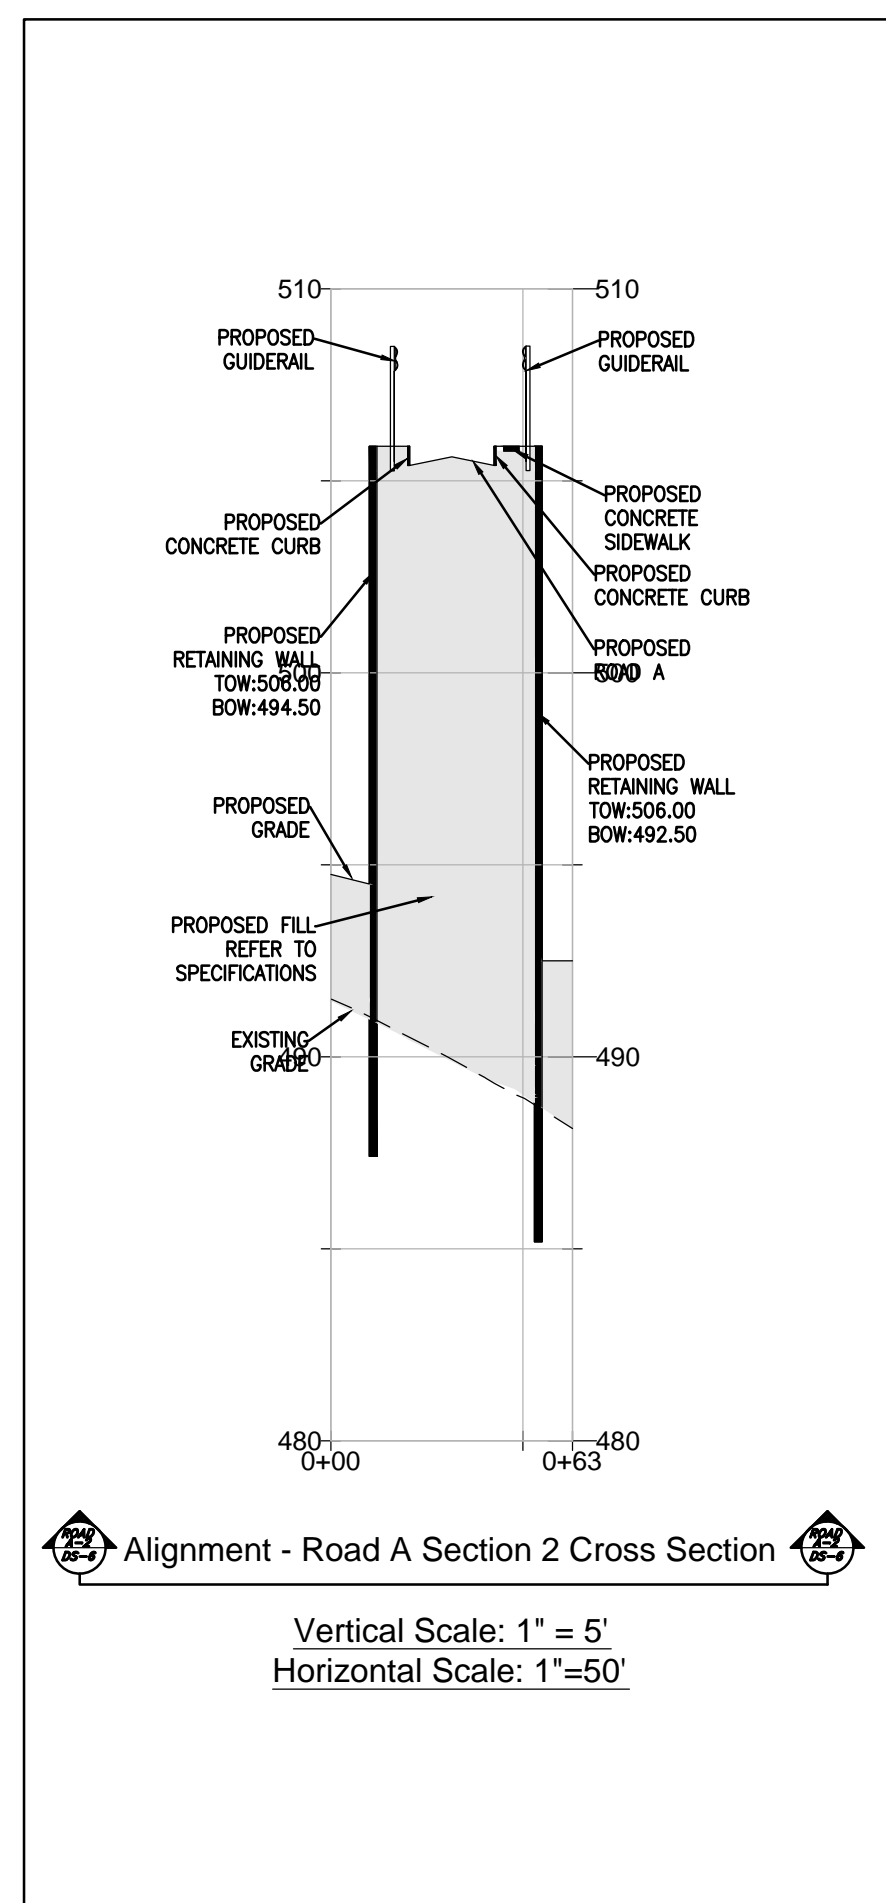
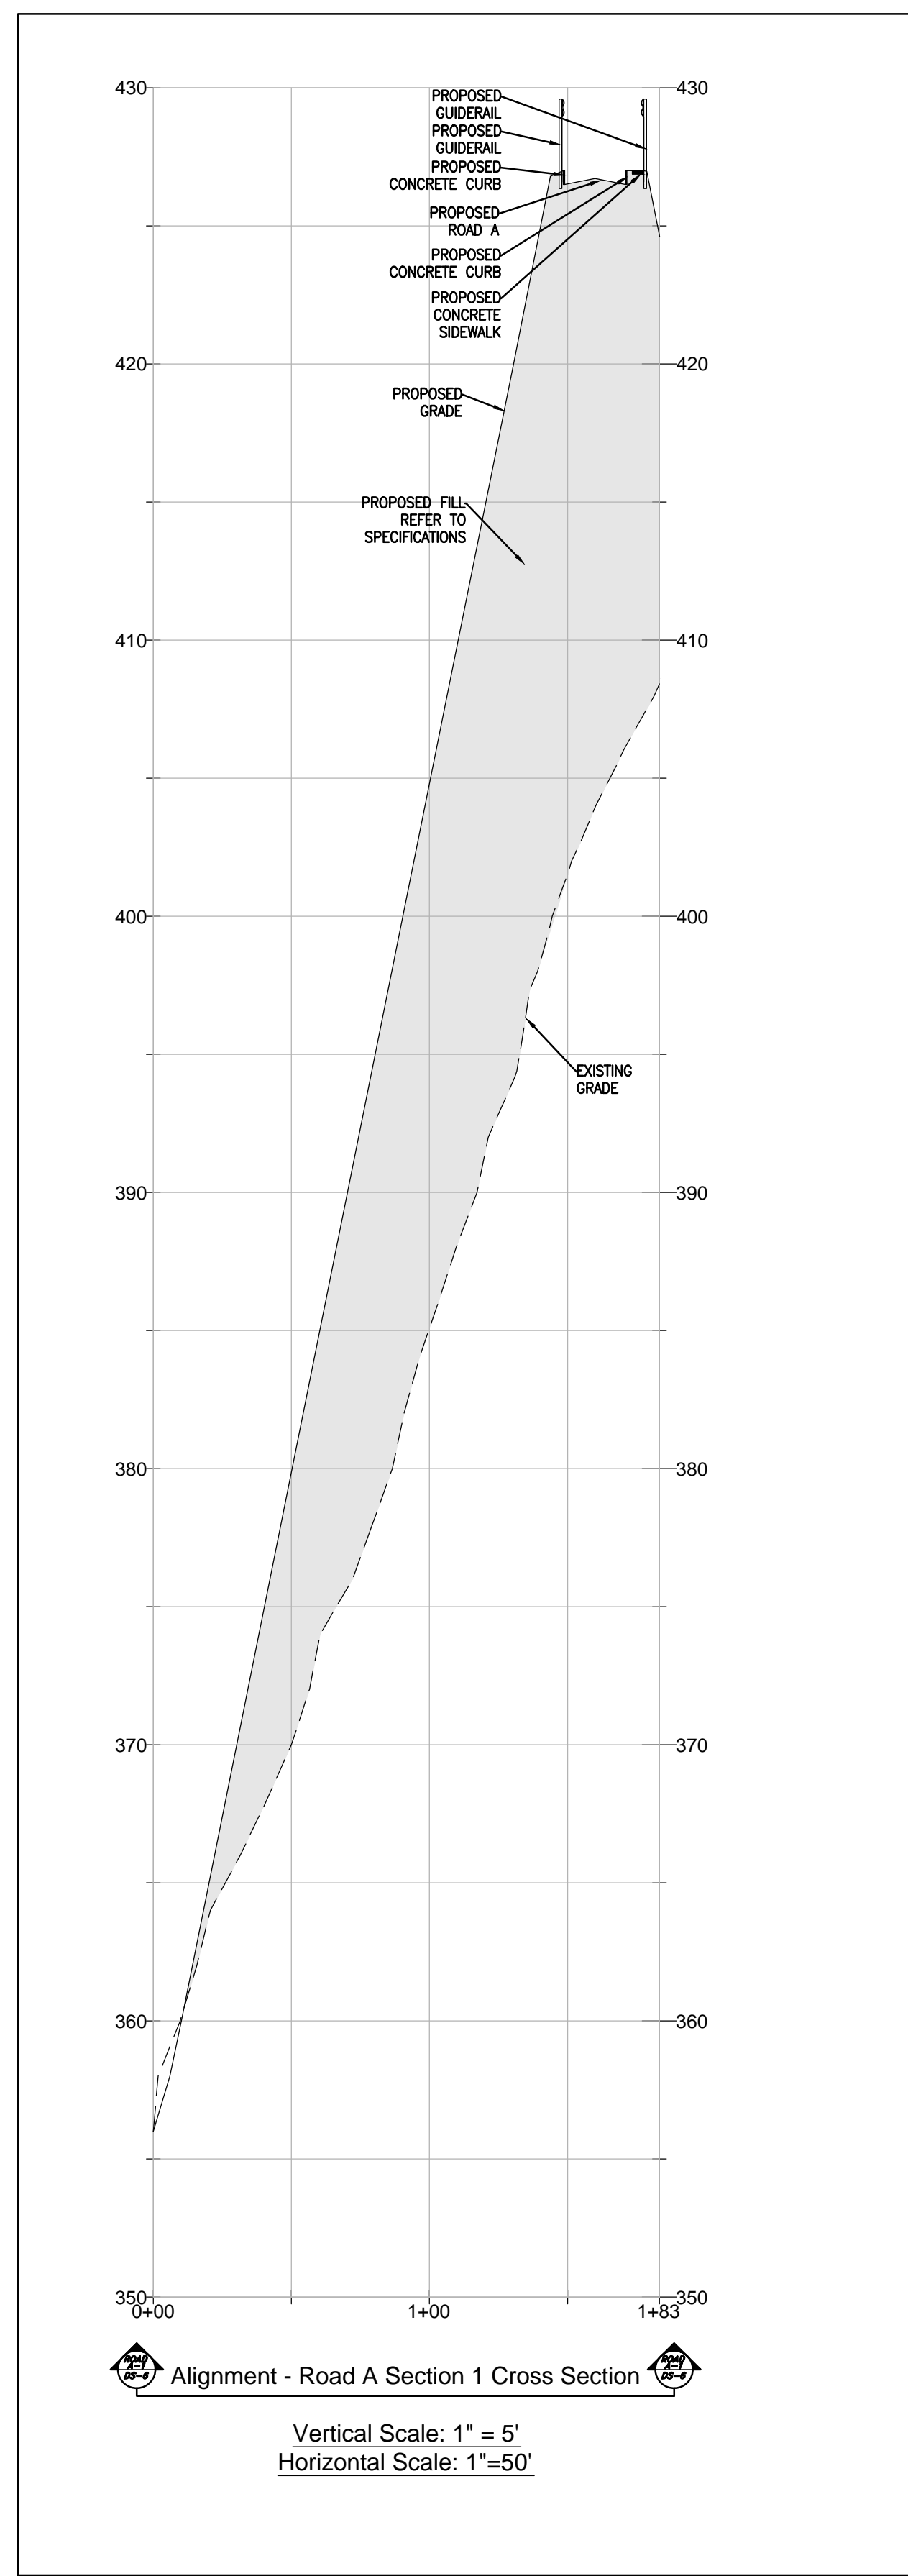
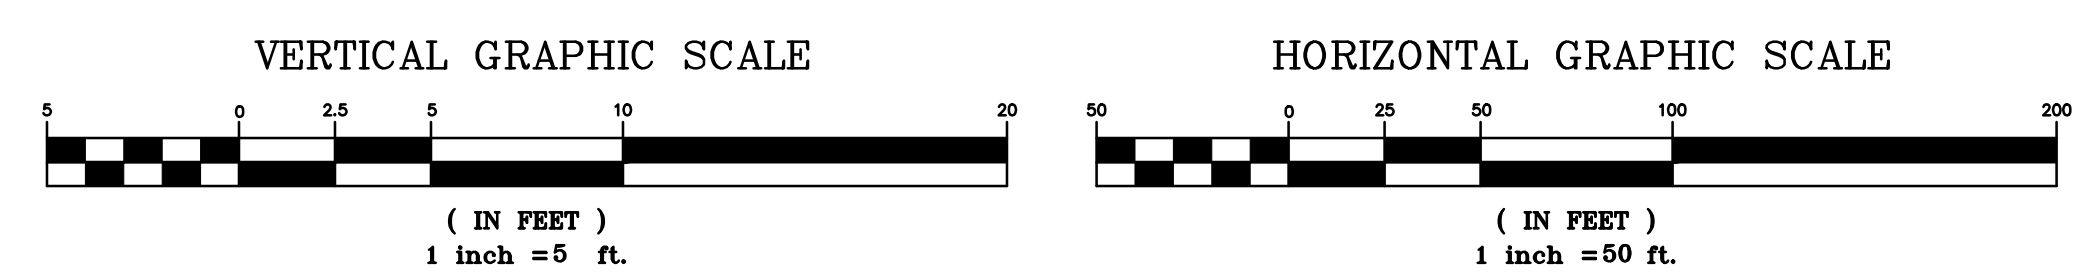
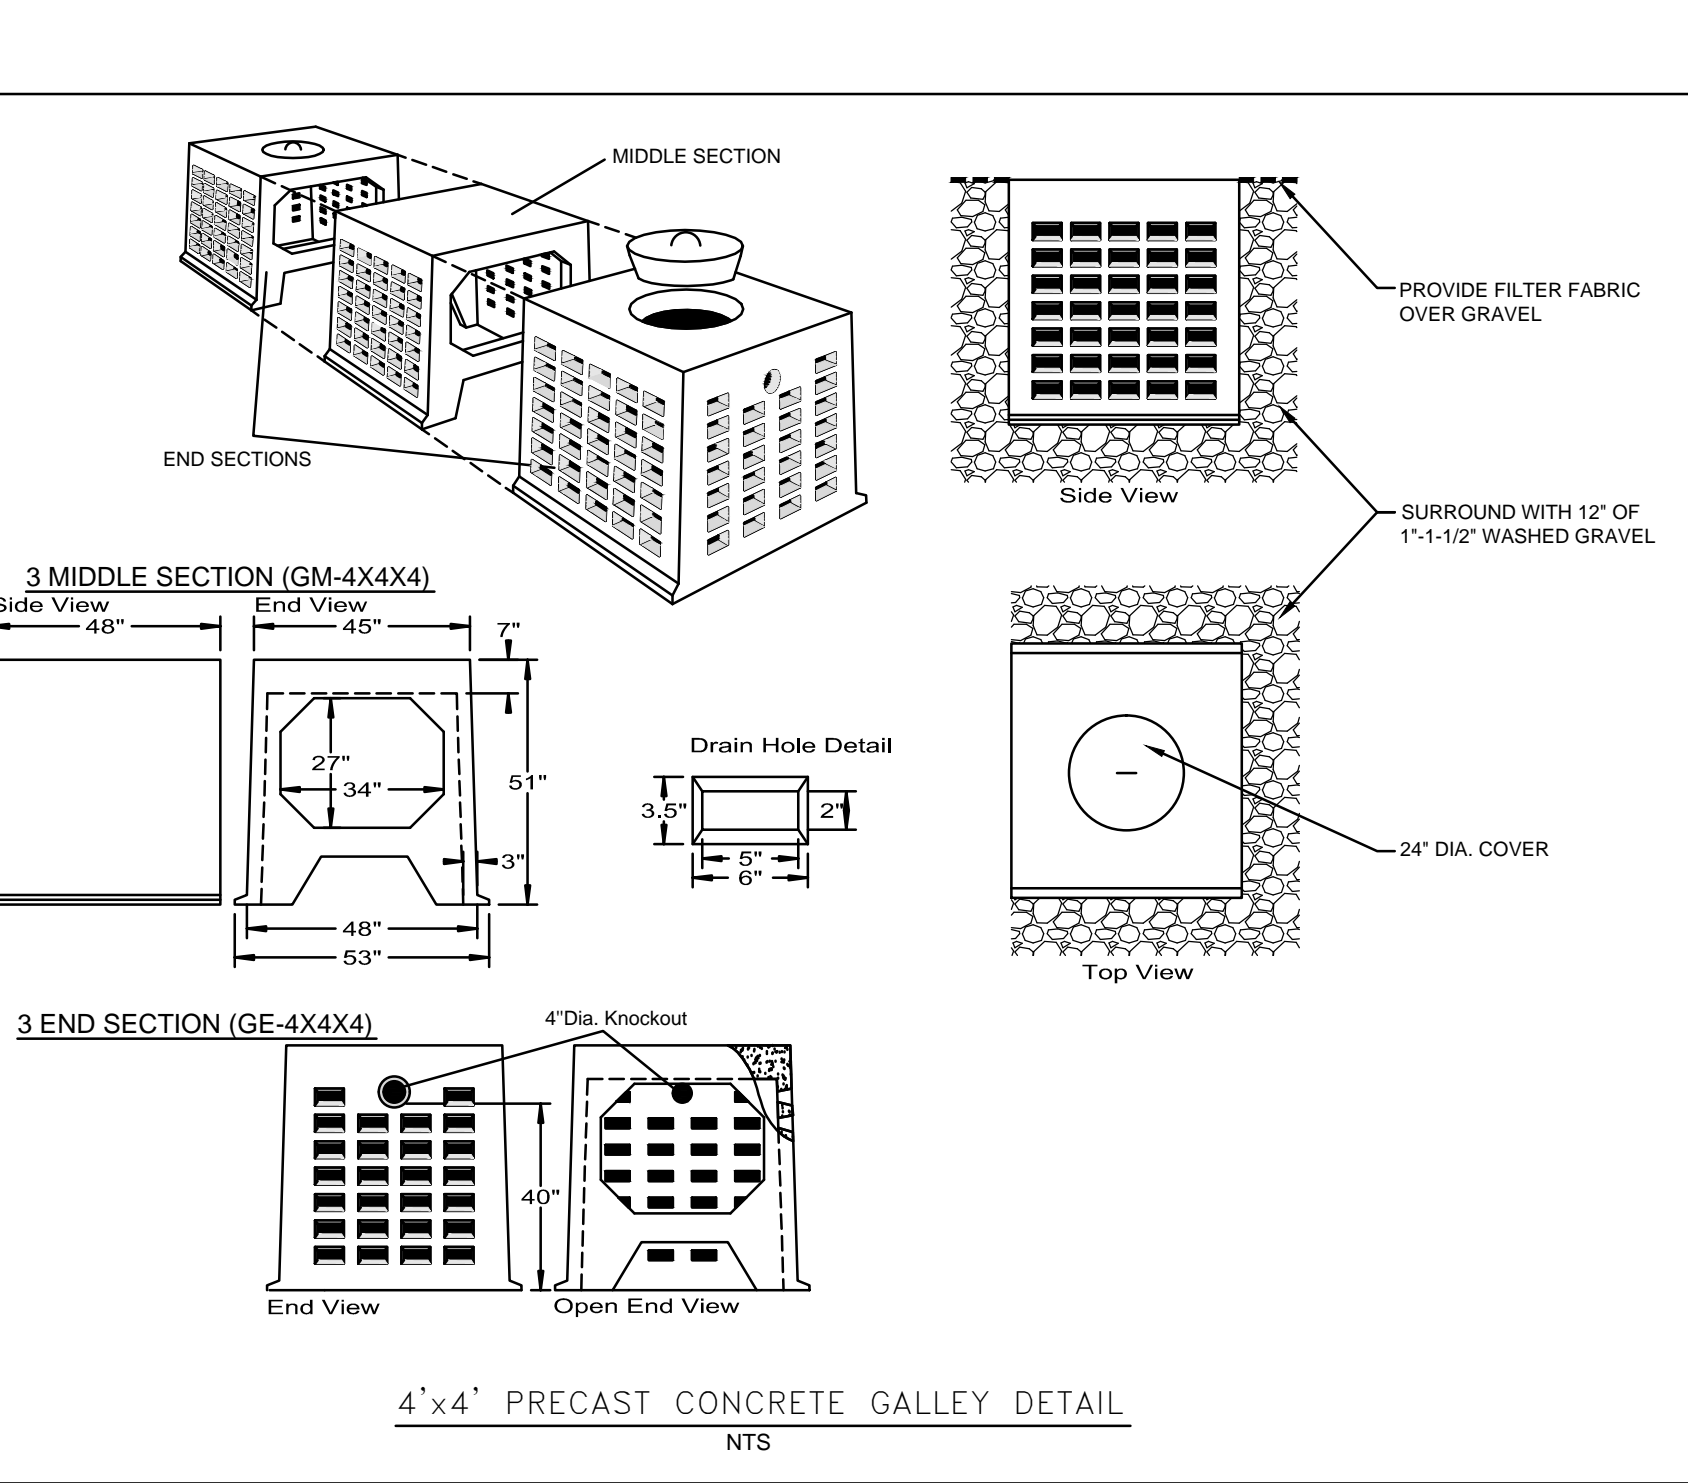
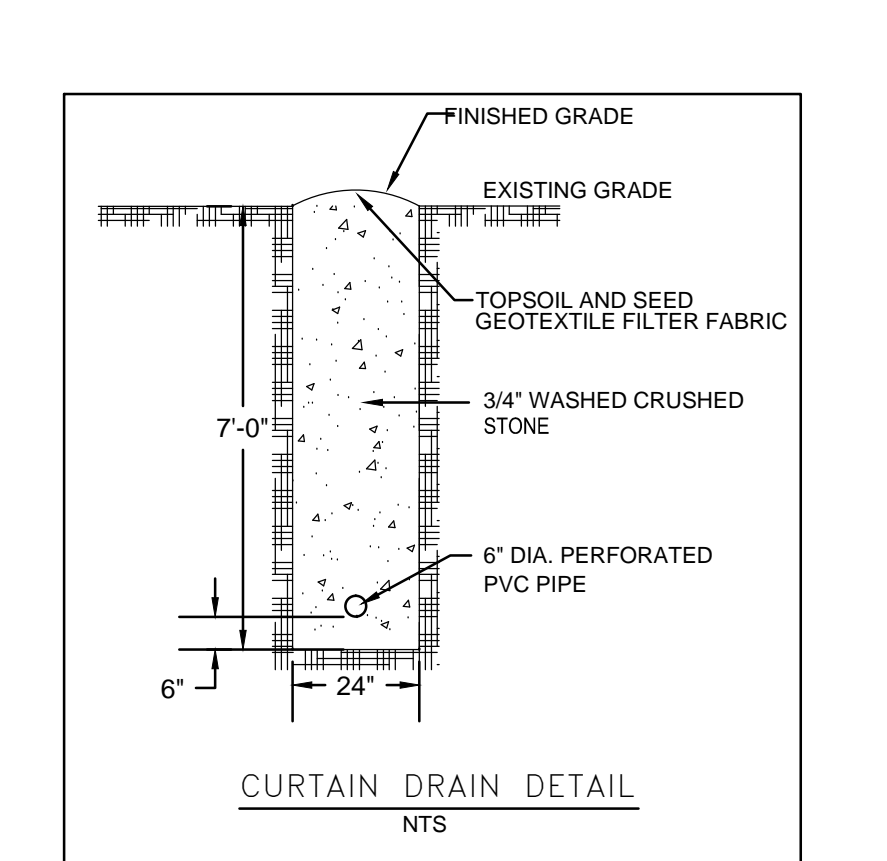
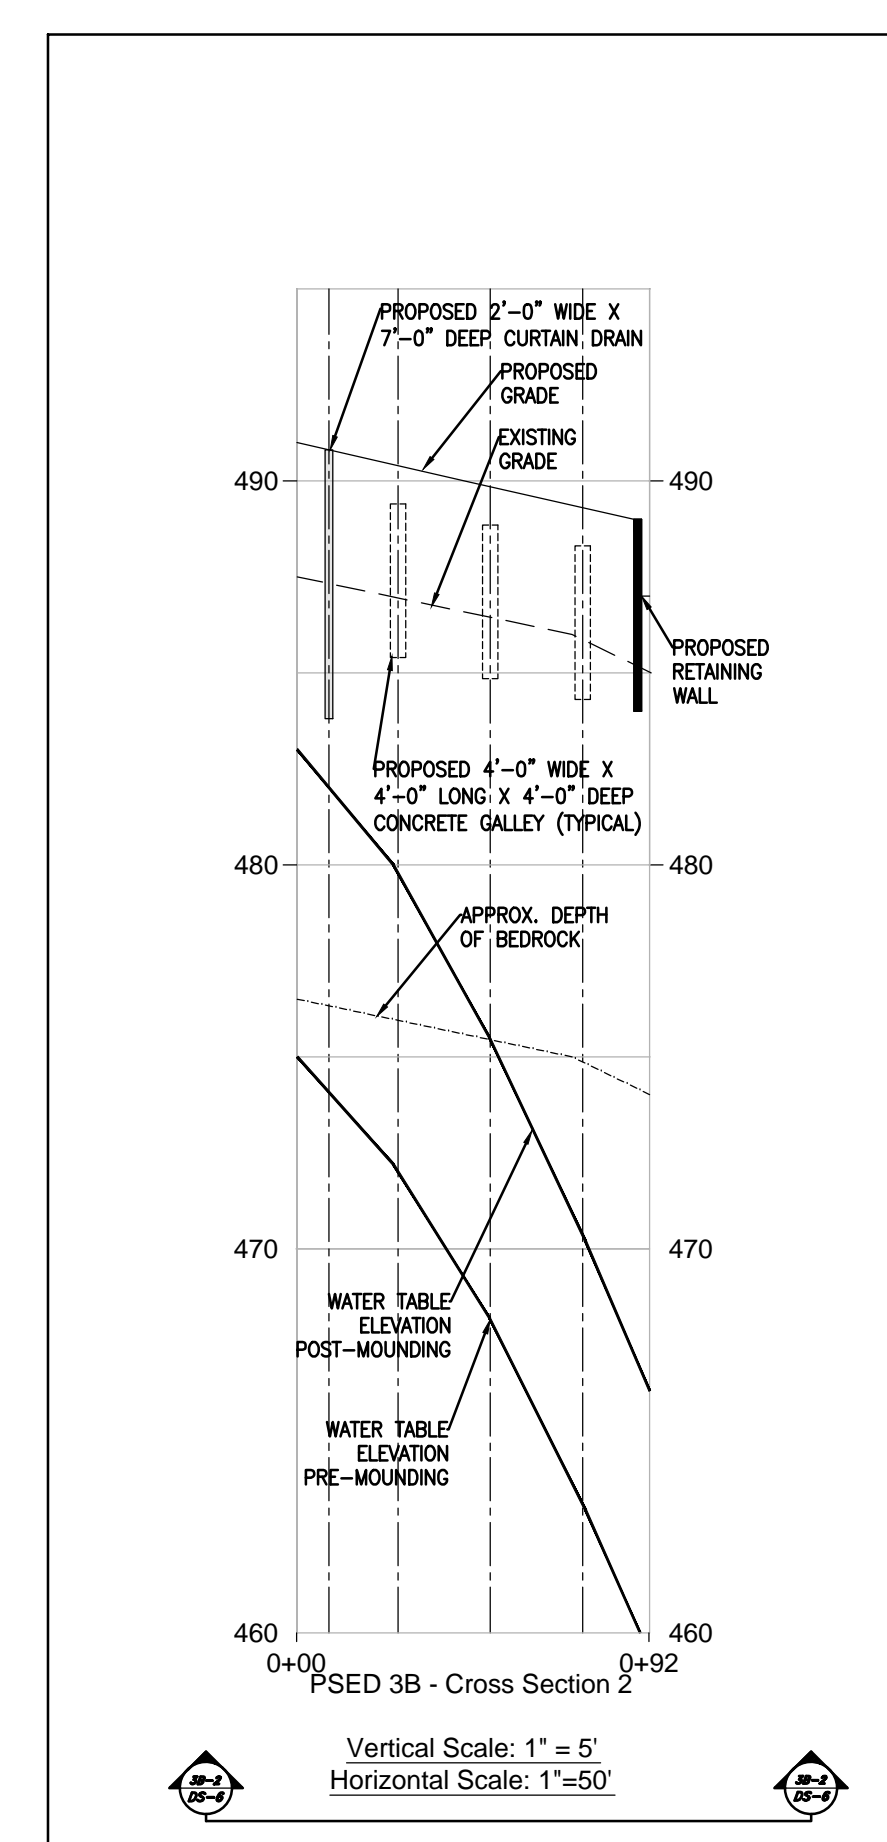
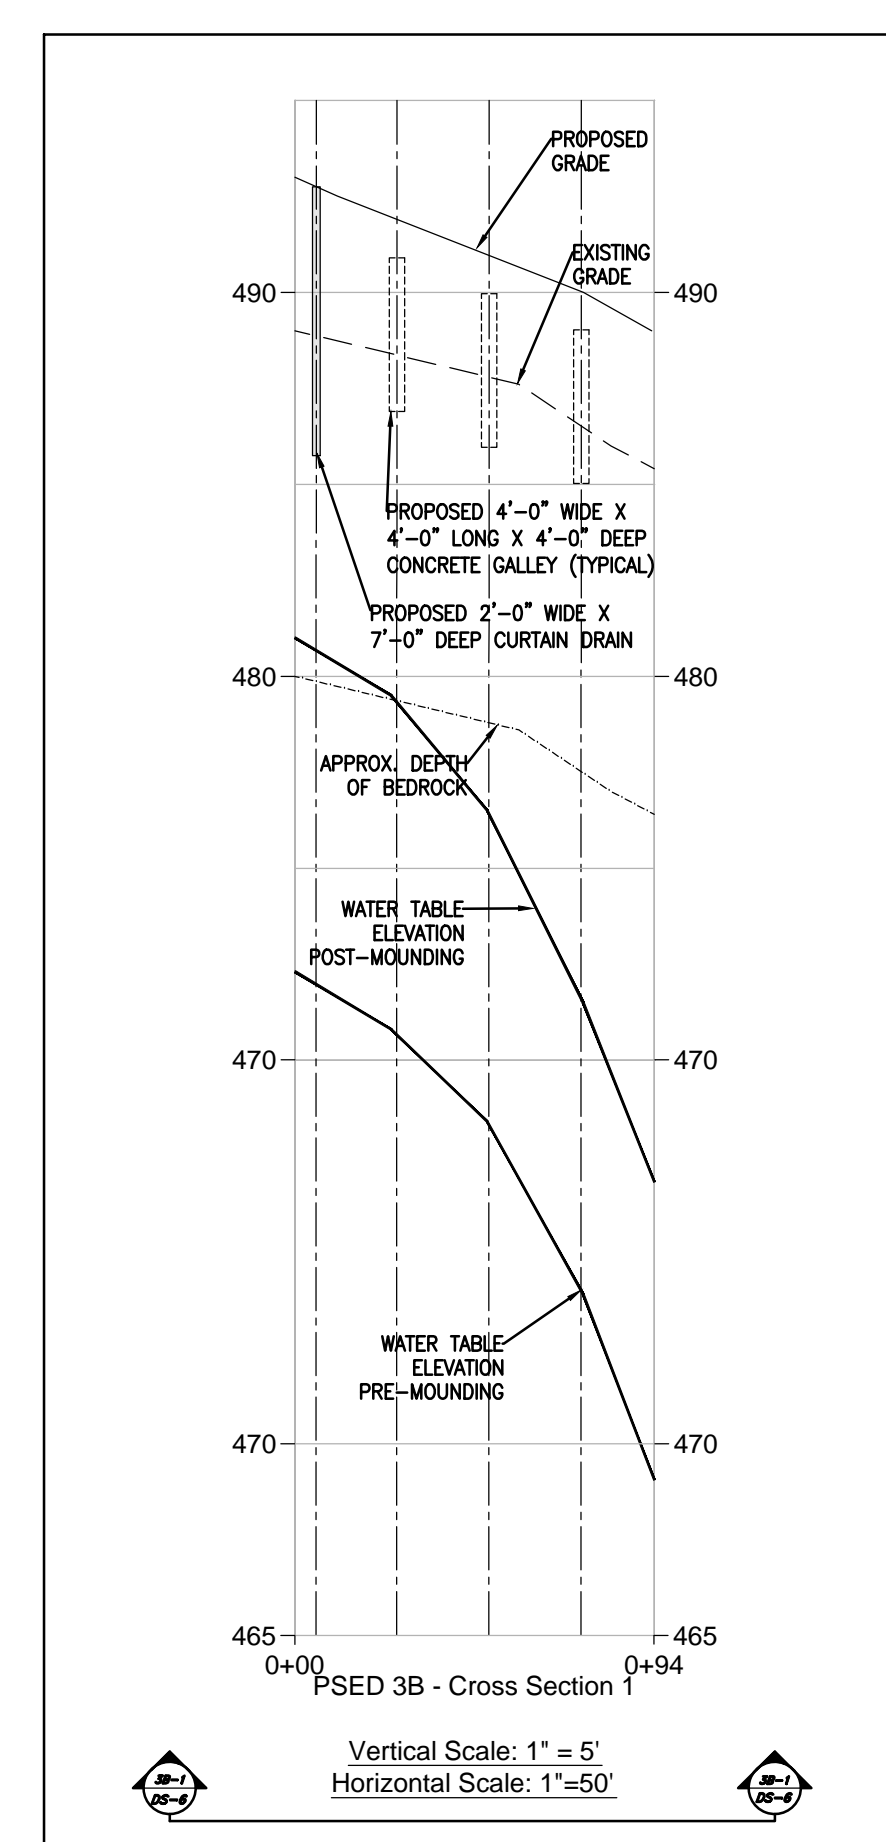
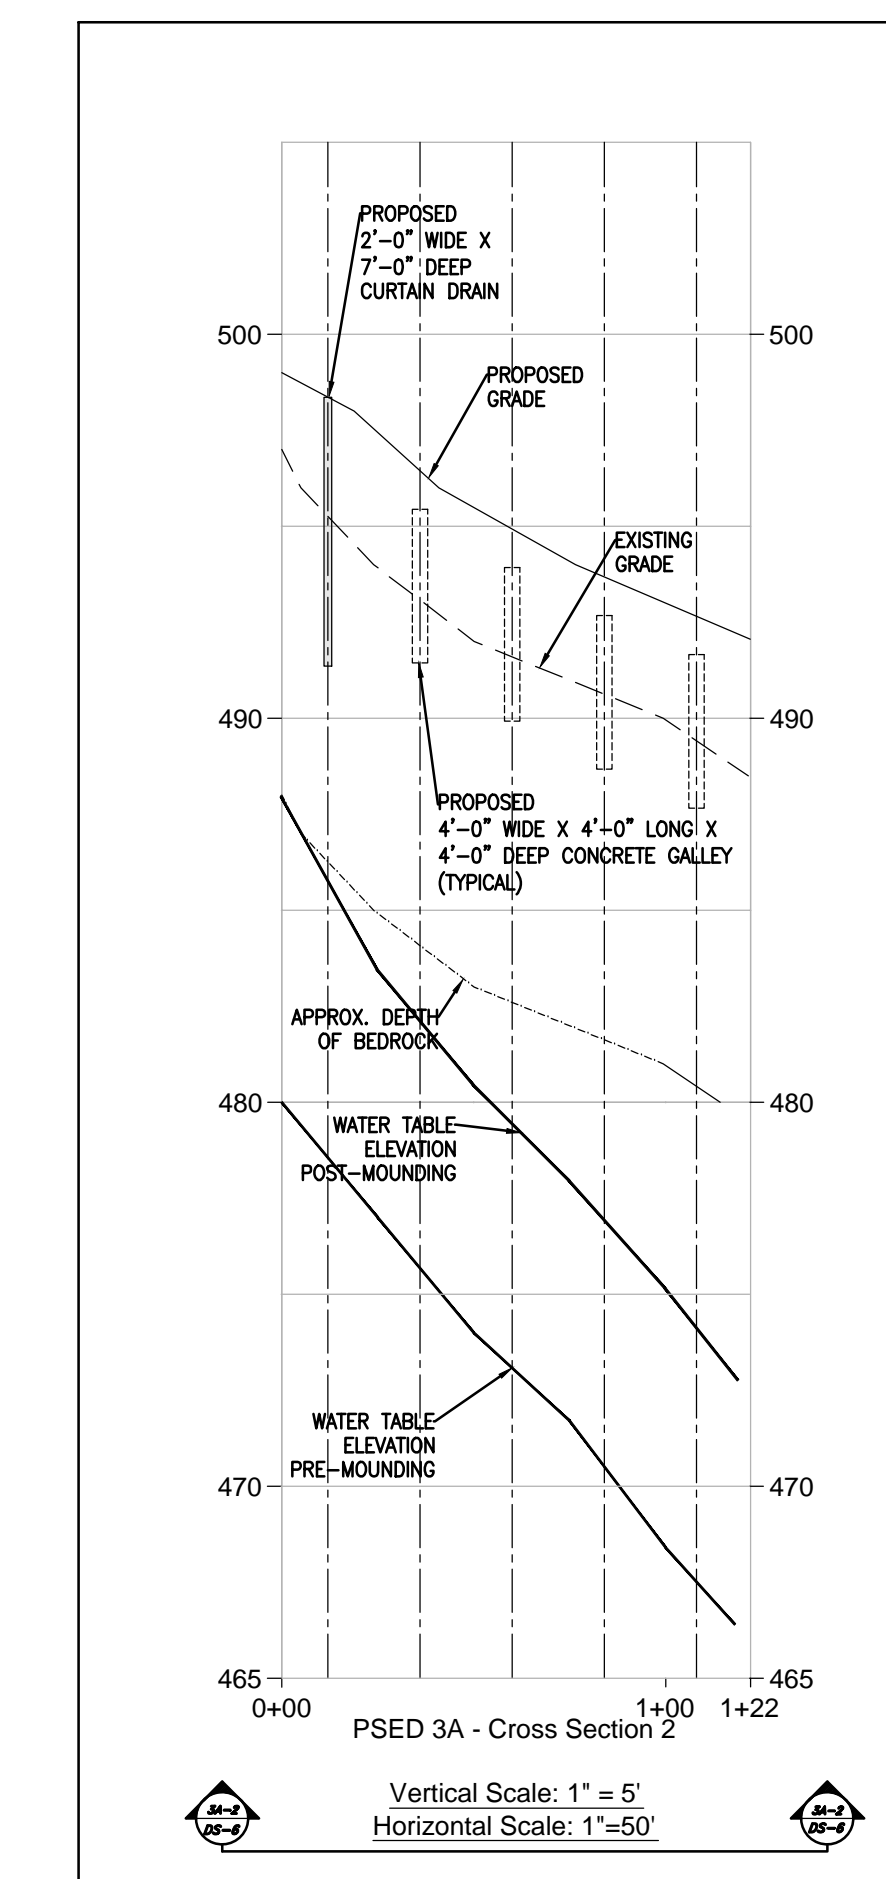
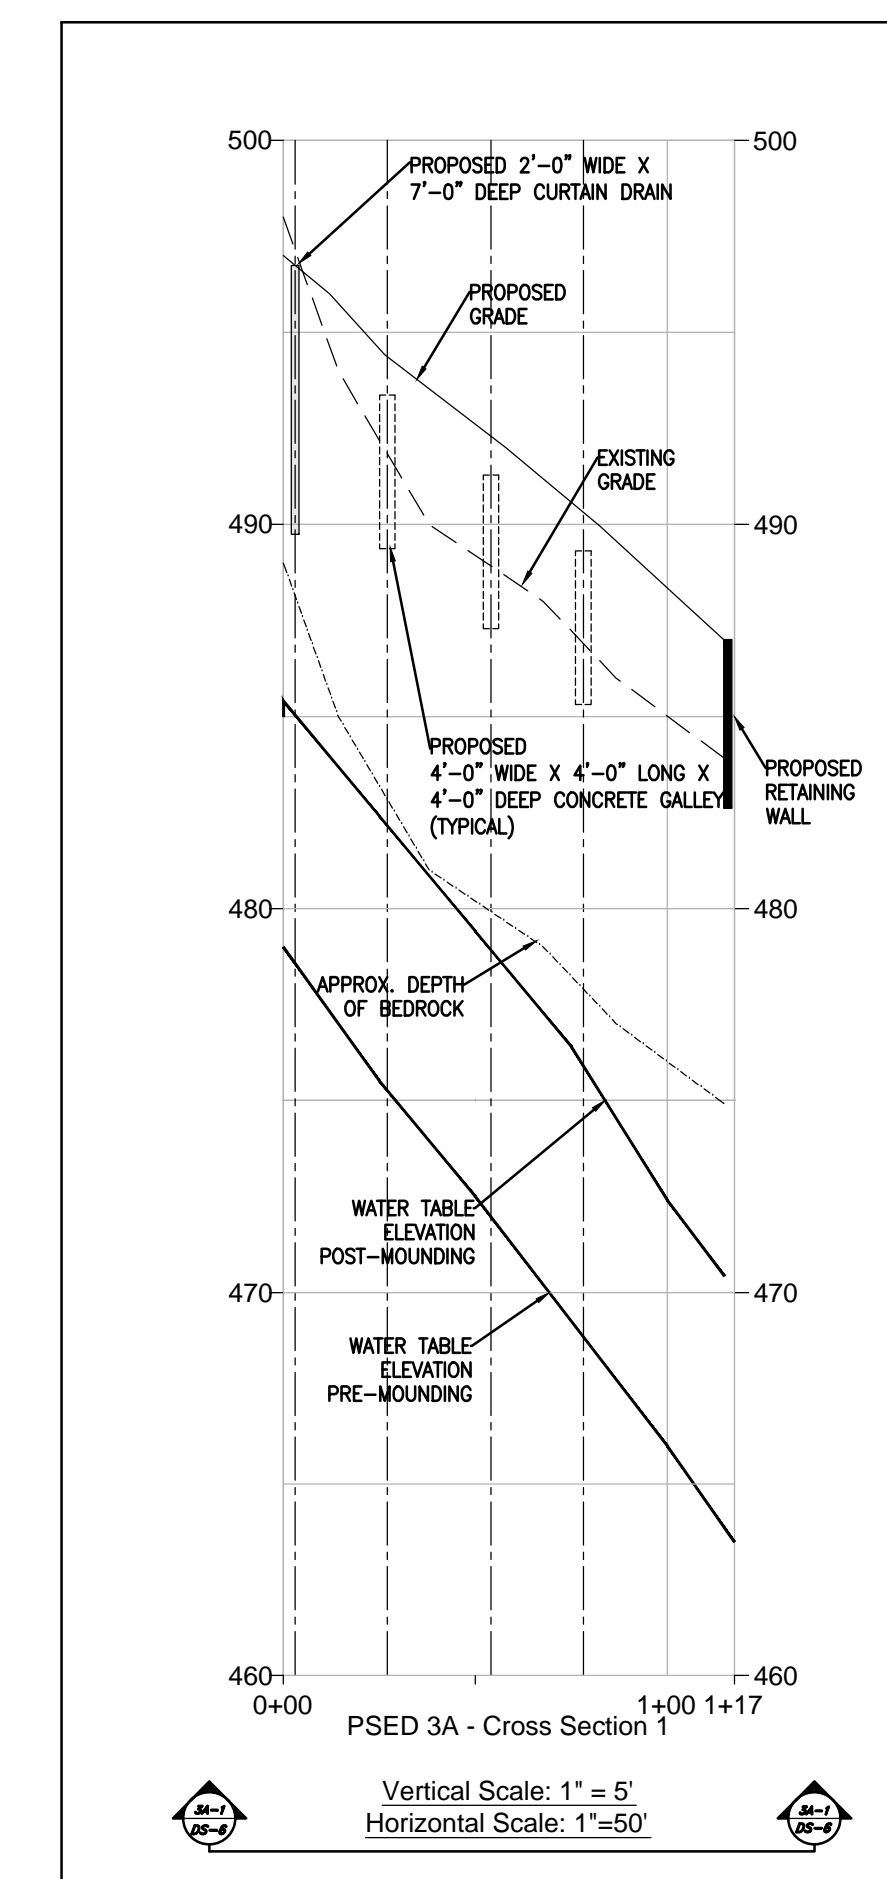
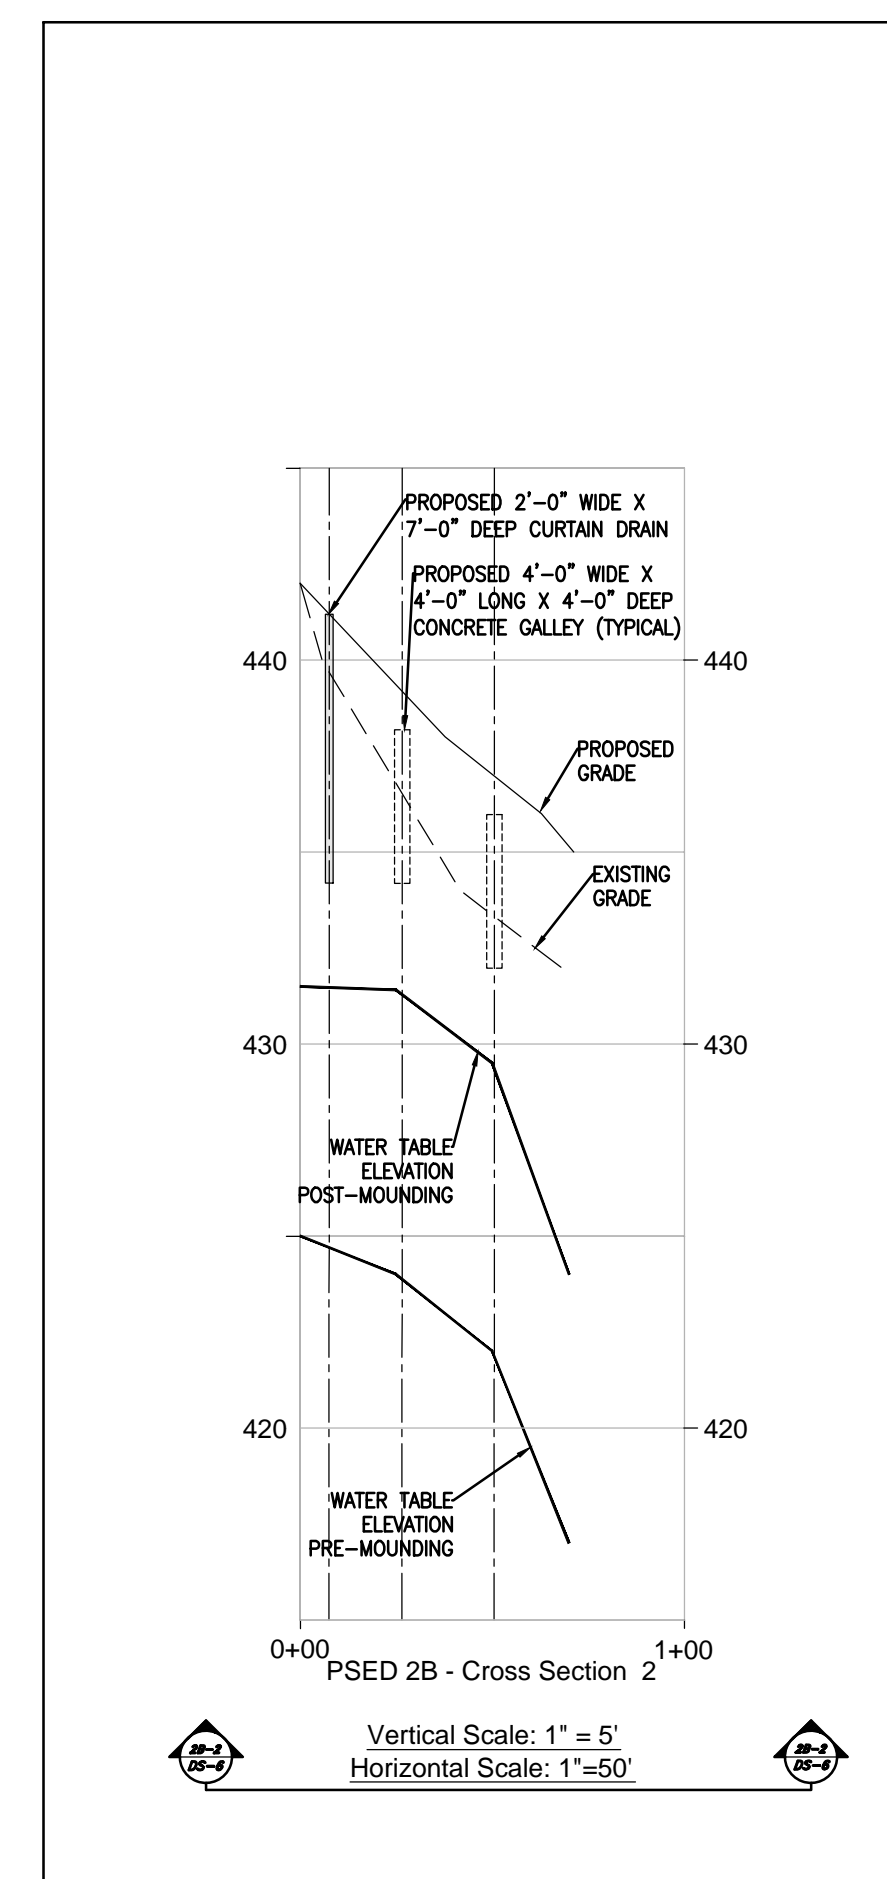
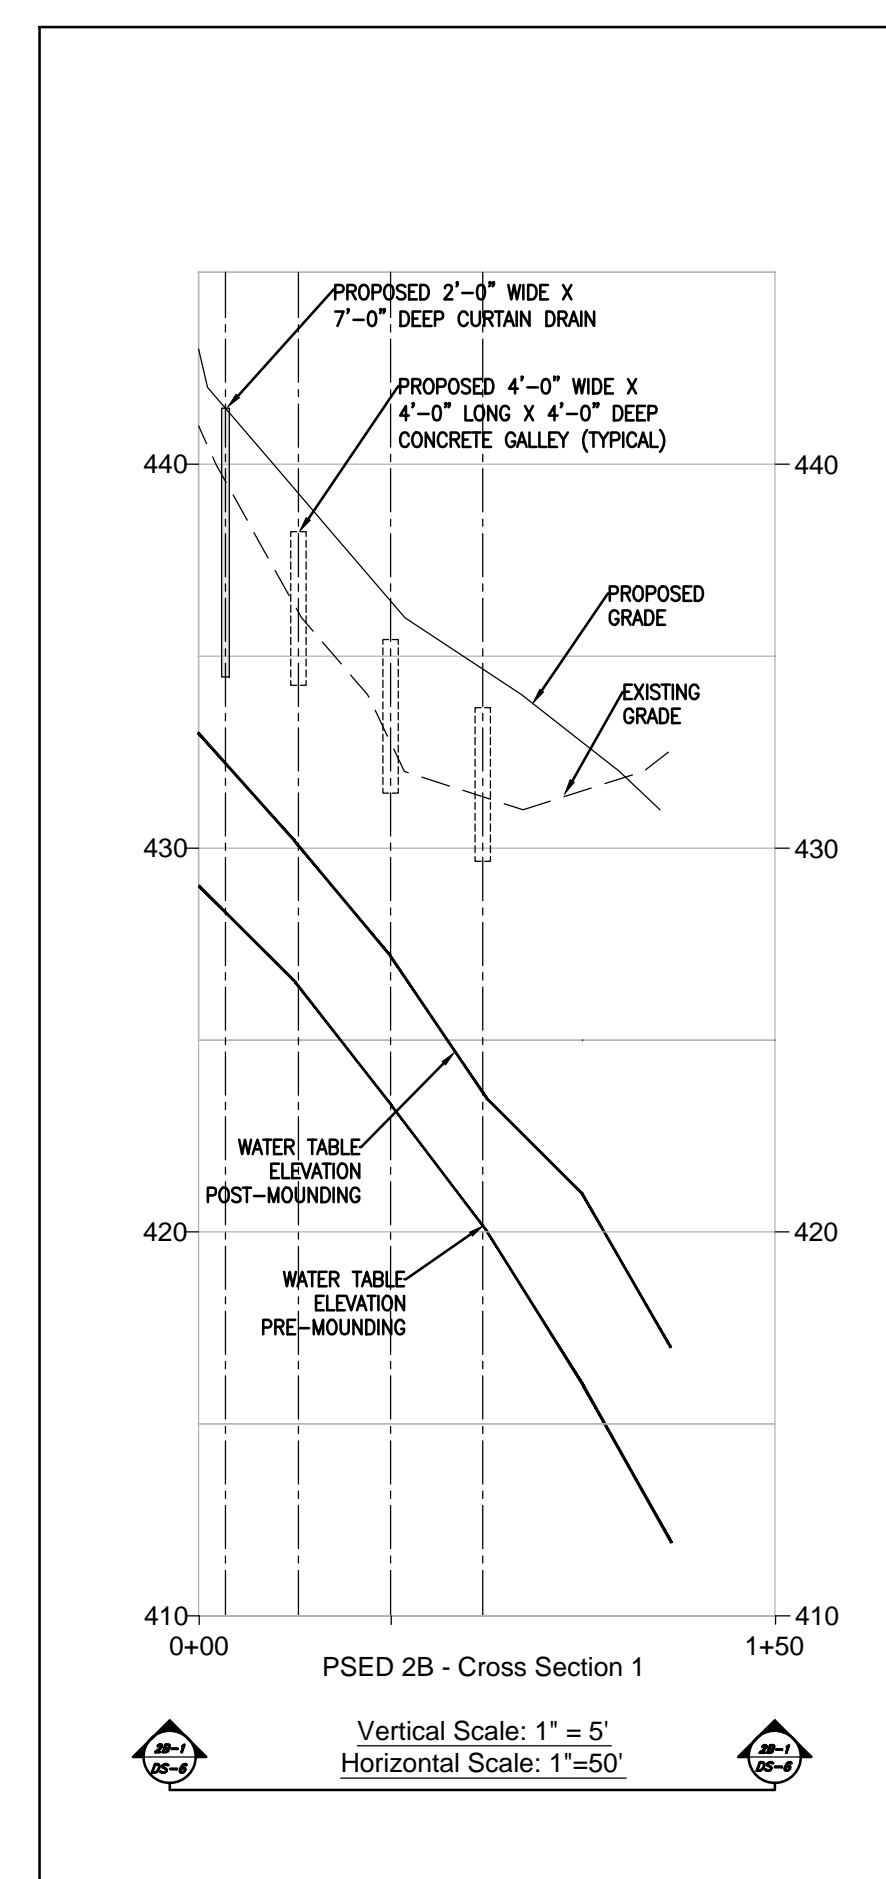
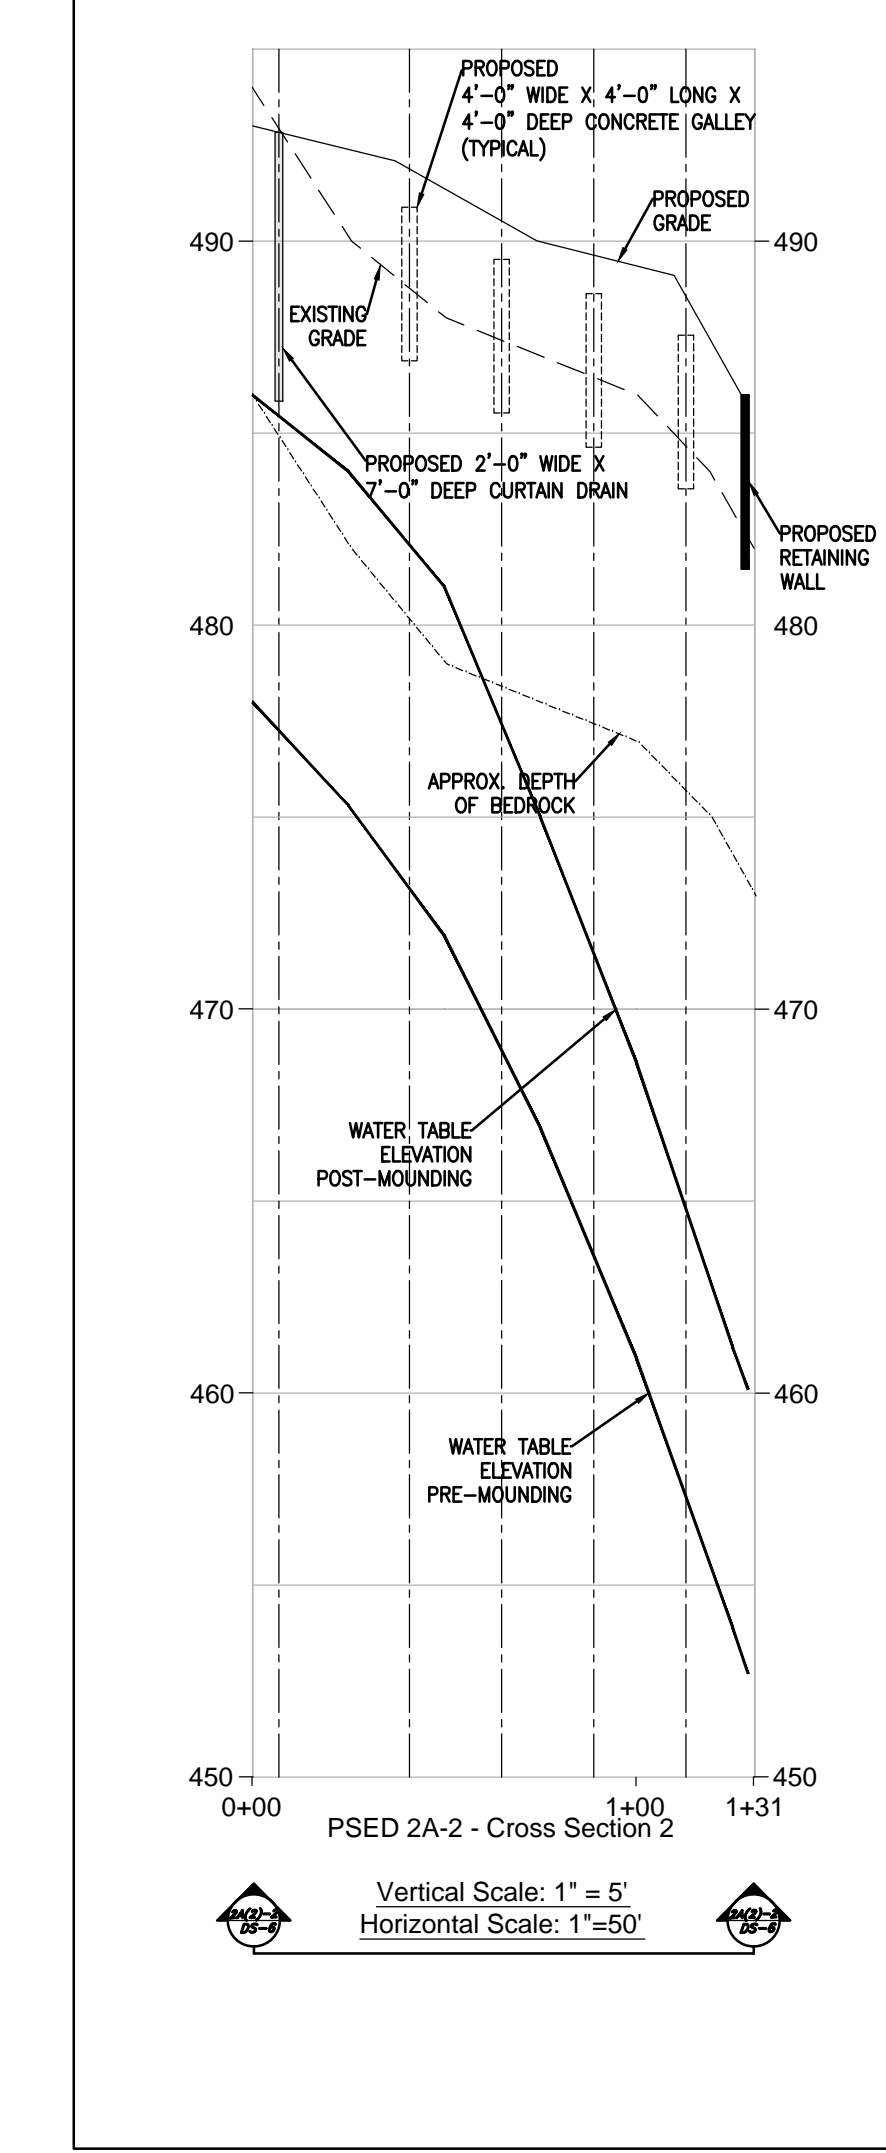
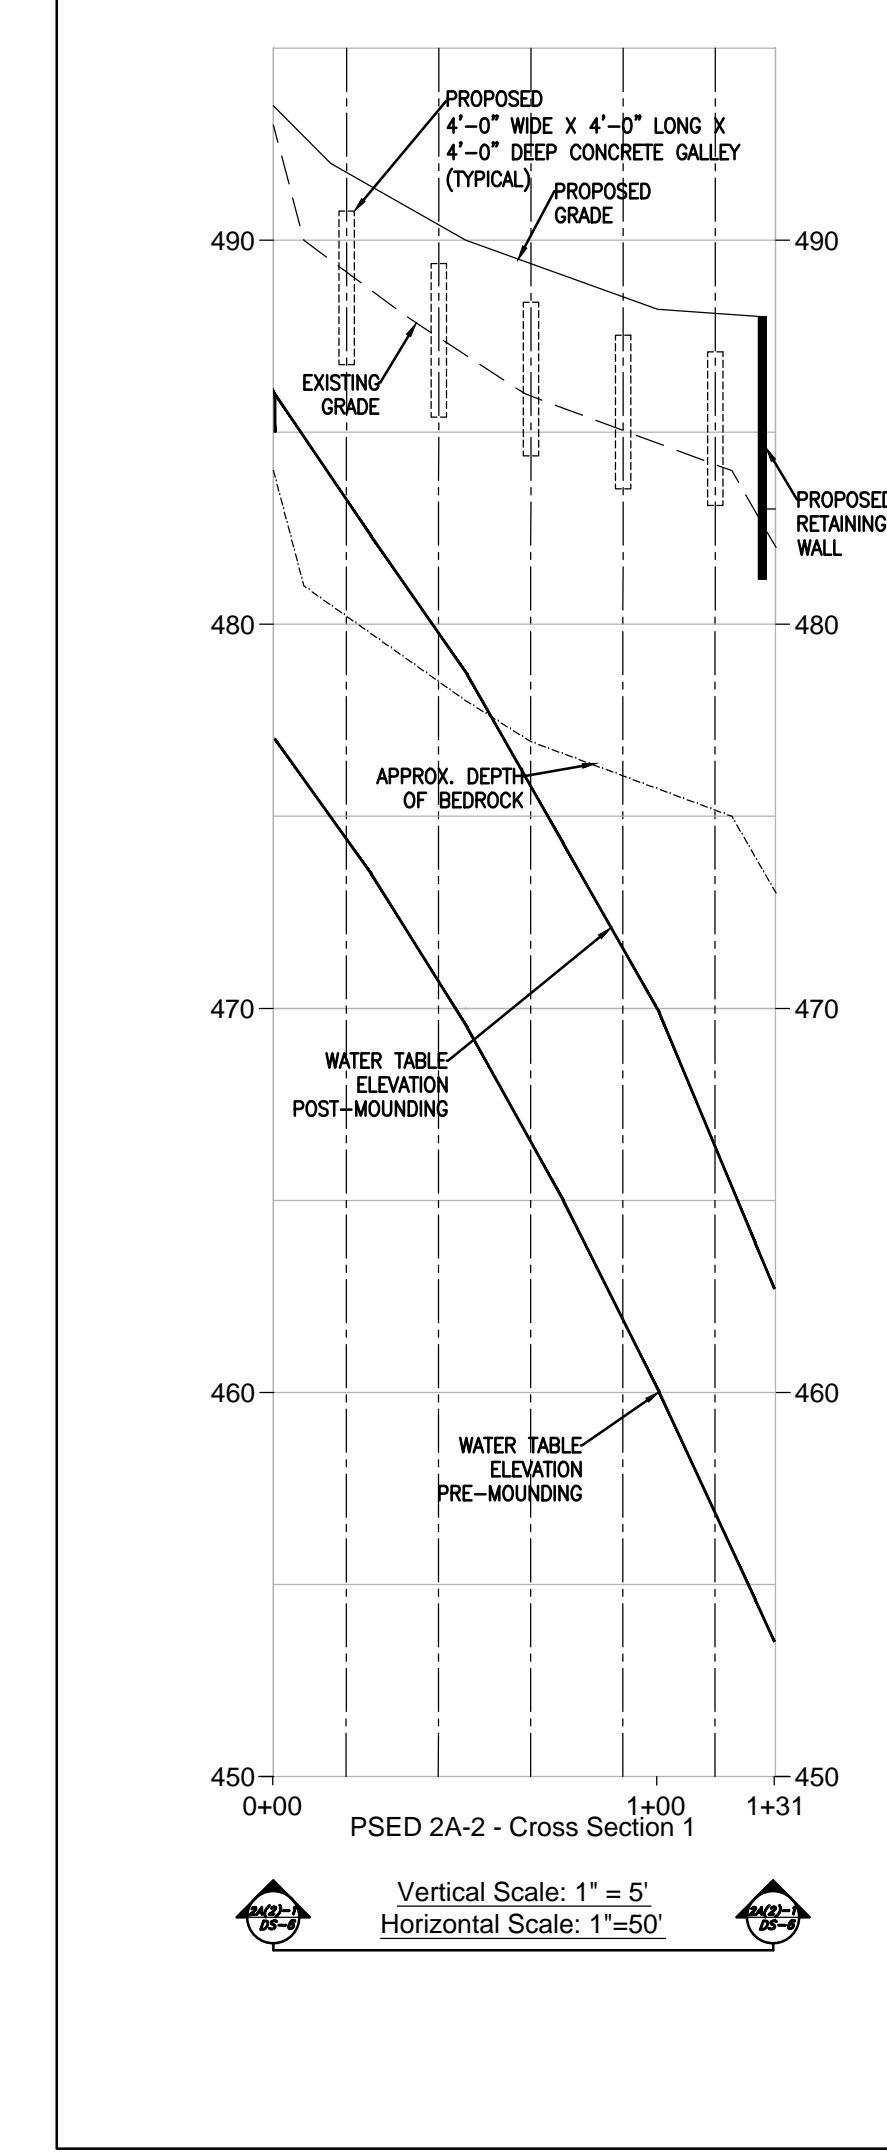


ROAD CROSS SECTIONS

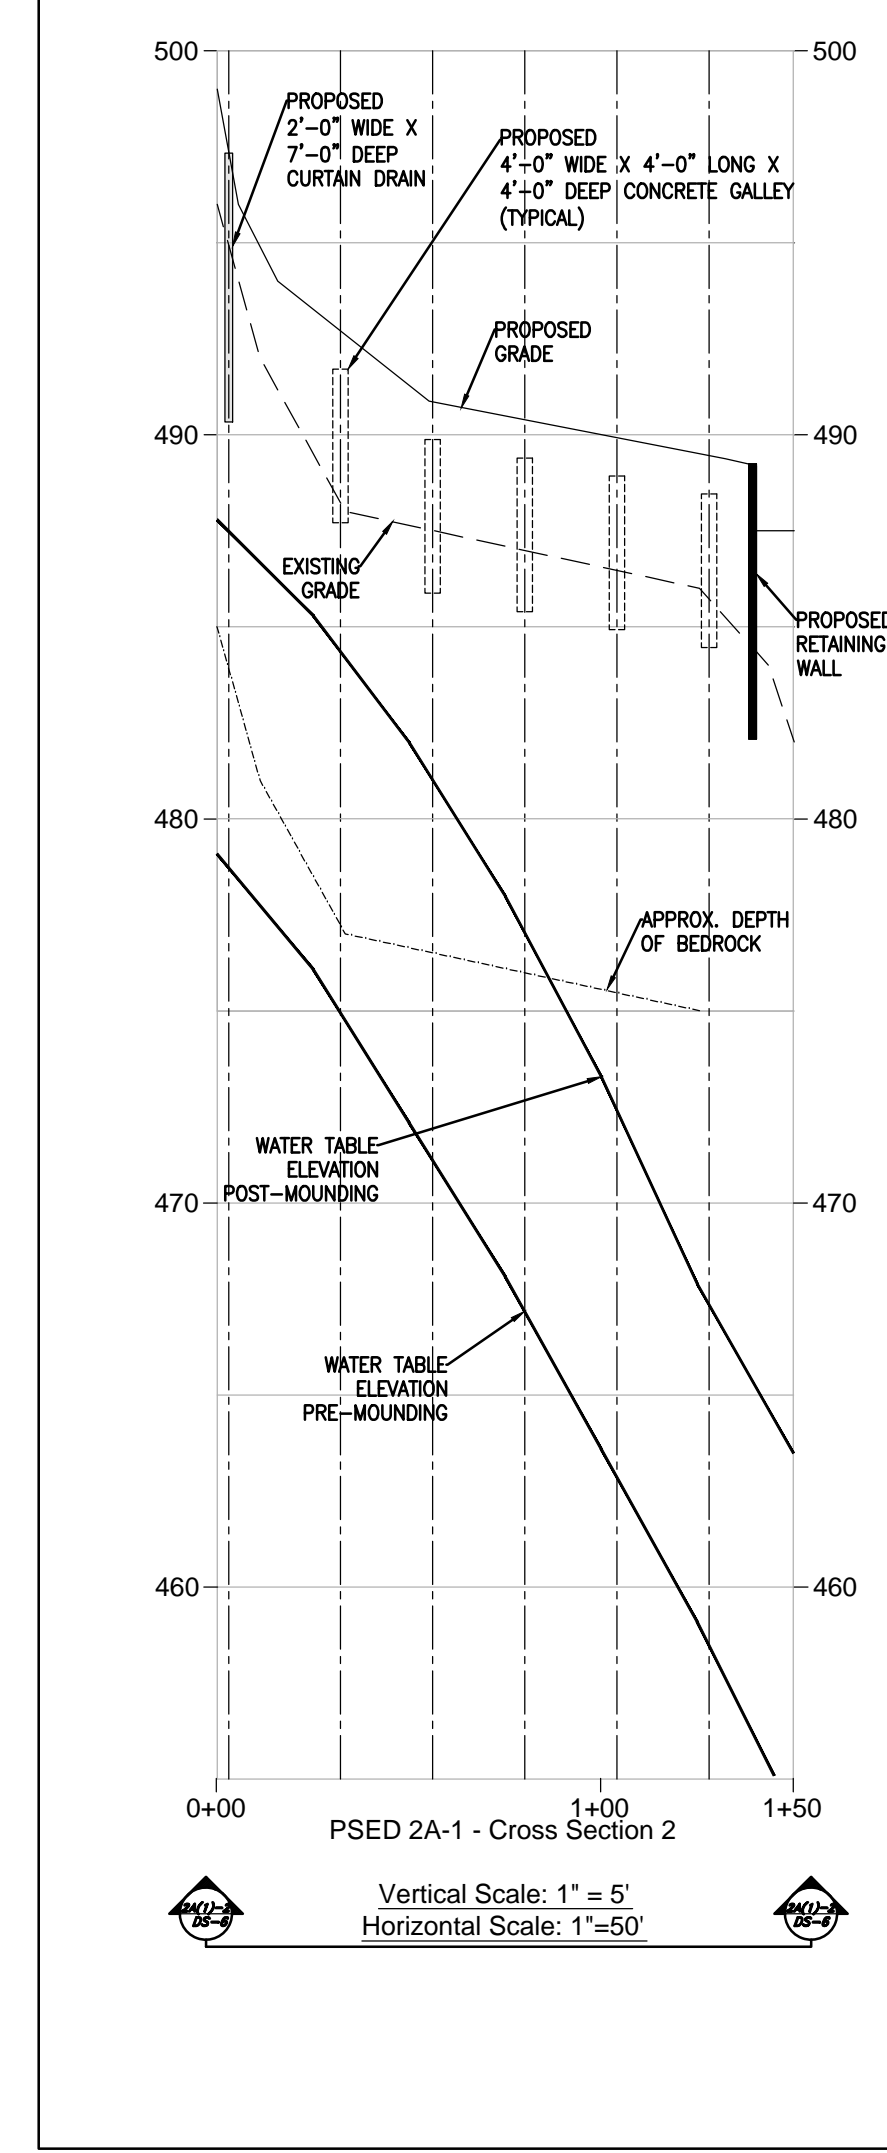

PSED SECTIONS & DETAILS

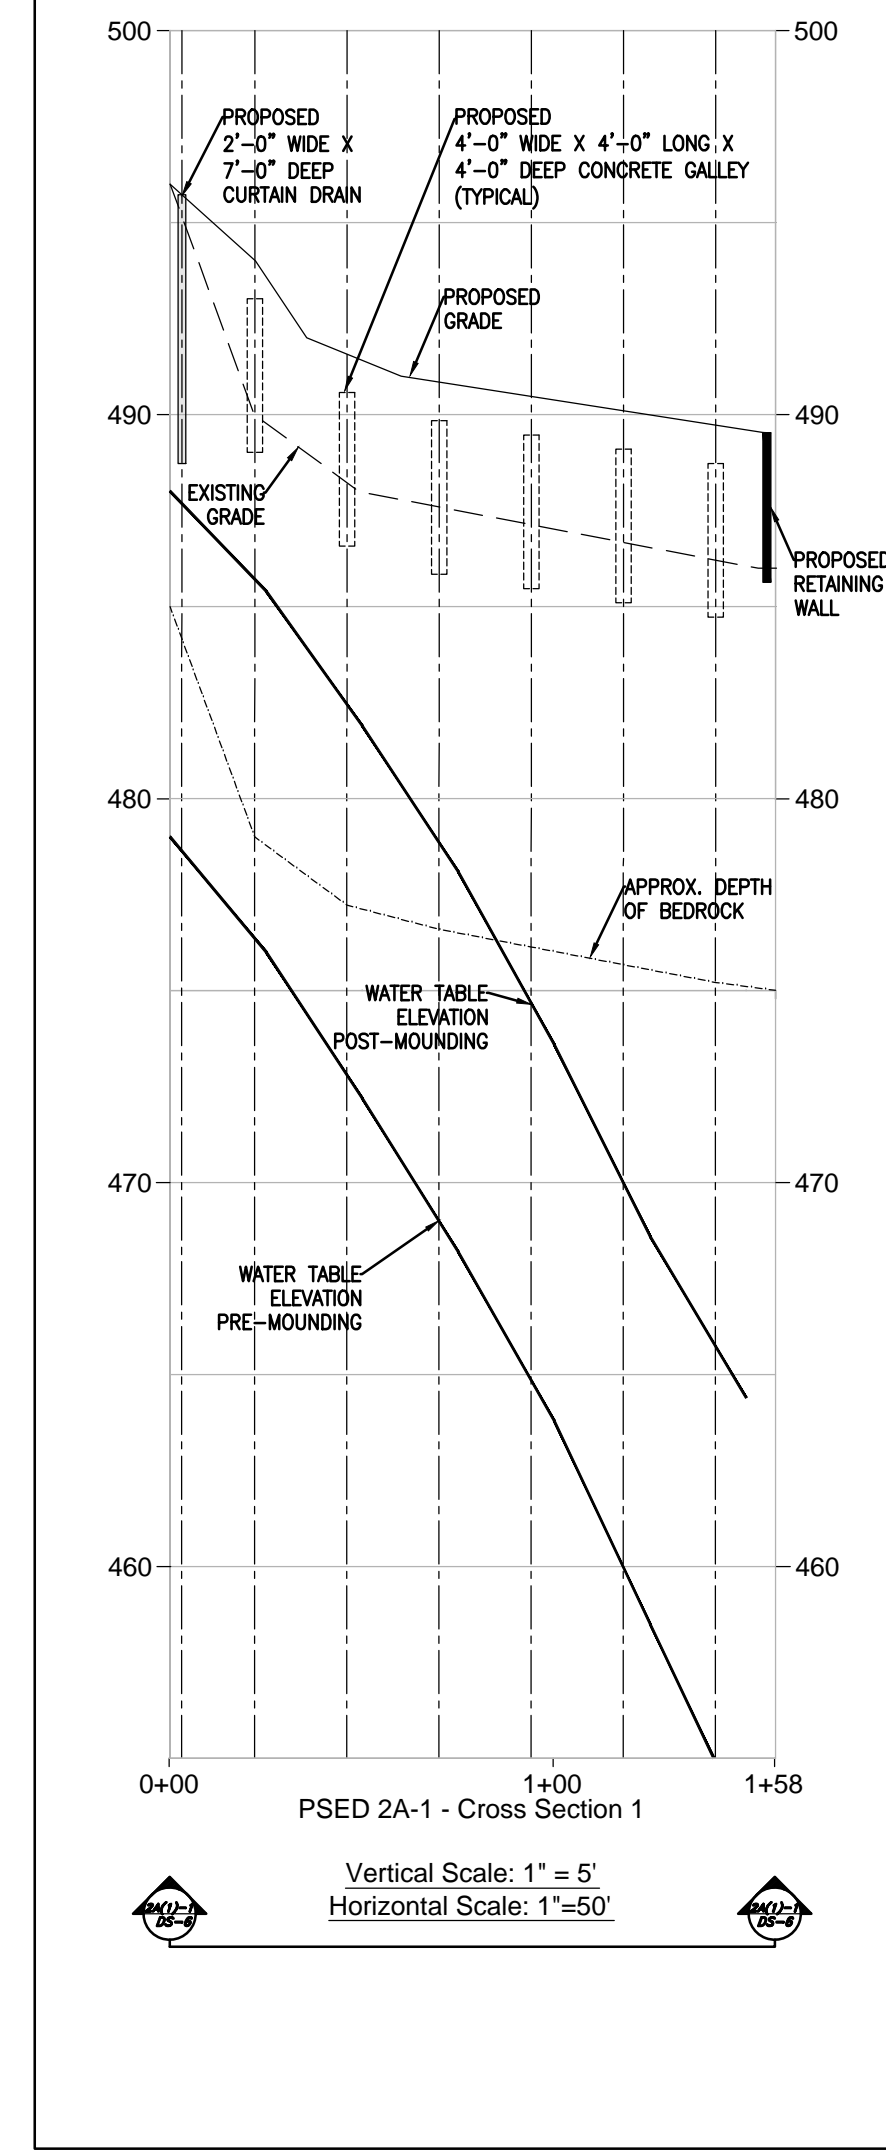

ANY DETAIL NOT SPECIFICALLY SHOWN ON THE SITE PLAN WILL BE UTILIZED WHEN FIELD CONDITIONS WARRANT AS DIRECTED BY THE ENVIRONMENTAL MONITOR
UNAUTHORIZED ALTERATIONS OR ADDITIONS TO THIS DRAWING IS A VIOLATION OF SECTION 7209, SUB-DIVISION 2, OF THE NEW YORK STATE EDUCATION LAW.

OWNER/APPLICANT JoFlo Of North Salem Box 20720 Cherokee Station New York, NY 10021-0074 Tel: (212) 988-8253 Fax: (775) 923-2292 Email: JoFlo.north.salem@gmail.com	PLANNING & LANDSCAPE DESIGN TIM MILLER ASSOCIATES, INC. 10 North Street Cold Spring, NY 10516 Tel: (845) 265-4400 www.timillerassociates.com	PROJECT SURVEYOR BUNNEY ASSOCIATES Professional Land Surveyor 301 Fields Lane Brewster, NY 10509 Tel: (845) 277-3404 e-mail: bunney.associates@verizon.net	PROJECT ENGINEER KEANE COPPELMAN GREGORY ENGINEERS, P.C. 113 Smith Avenue Mount Kisco, NY 10549 Tel: 914.241.2235 e-mail: INFO@KCGENGINEERS.COM	ROAD SECTIONS & PSED SECTIONS AND DETAILS HIGHGATE - WOODLANDS AT NORTH SALEM REED ROAD AND HARDSCRABBLE ROAD TOWN OF NORTH SALEM COUNTY OF WESTCHESTER STATE OF NEW YORK	DRAWN BY: PL CHECKED BY: DC SCALE: AS NOTED DATE: NOVEMBER 1, 2005 JOB NUMBER: SHEET DS-6, 35 of 39
--	--	---	---	--	--