

EXISTING LARGE DIAMETER TREE REMOVAL TABLE

TREE #	TREE SIZE AND TYPE	TO BE REMOVED	TREE #	TREE SIZE AND TYPE	TO BE REMOVED	TREE #	TREE SIZE AND TYPE	TO BE REMOVED
1	31" COTTONWOOD		34	24" OAK		67	24" OAK	X
2	32" OAK	X	35	26" OAK		68	24" OAK	X
3	24" OAK	X	36	30" OAK	X	69	42" OAK	X
4	26" MAPLE	X	37	26" OAK	X	70	26" OAK	X
5	24" & 26" COTTONWOOD	X	38	25" OAK	X	71	26" TULIP	X
6	24" OAK	X	39	26" OAK	X	72	44" TRIPLE OAK	X
7	34" OAK	X	40	30" HICKORY	X	73	26" OAK	X
8	26" MAPLE	X	41	55" MAPLE	X	74	24" OAK	X
9	24" OAK	X	42	36" TULIP	X	75	26" TWIN OAK	X
10	30" OAK	X	43	24" OAK	X	76	24" OAK	X
11	28" OAK	X	44	32" OAK	X	77	24" OAK	X
12	26" OAK	X	45	28" OAK	X	78	48" OAK	X
13	26" OAK	X	46	32" OAK	X	79	24" OAK	X
14	28" OAK	X	47	28" OAK	X	80	22" & 24" TWIN OAK	X
15	24" OAK	X	48	24" OAK	X	81	60" TWIN OAK	X
16	30" OAK	X	49	52" OAK	X	82	25" TULIP	
17	30" OAK	X	50	26" BEECH	X	83	24" OAK	
18	28" OAK	X	51	28" OAK	X	84	24" OAK	
19	32" OAK	X	52	24" TULIP	X	85	36" OAK	X
20	26" OAK	X	53	28" MAPLE	X	86	28" OAK	X
21	26" OAK	X	54	24" HICKORY	X	87	26" DEAD OAK	
22	32" OAK	X	55	24" OAK	X	88	32" OAK	X
23	24" OAK	X	56	26" OAK	X	89	24" OAK	X
24	24" MAPLE	X	57	25" OAK	X	90	24" OAK	
25	24" OAK	X	58	32" OAK	X	91	26" OAK	
26	25" OAK	X	59	30" OAK	X	92	26" OAK	
27	24" OAK	X	60	30" OAK	X	93	28" OAK	
28	26" OAK	X	61	24" OAK	X	94	26" OAK	
29	42" OAK	X	62	26" OAK	X	95	28" MAPLE	
30	26" OAK	X	63	24" OAK	X	96	14" & 24" TWIN OAK	X
31	30" OAK	X	64	32" OAK	X	97	24" OAK	
32	32" OAK	X	65	28" OAK	X			
33	36" OAK	X	66	30" OAK	X			



TOWN OF MONROE EXISTING TREE DIAMETERS

TREE TYPE	6"-12"	12.1"-18"	18.1"-24"	>24"	TOTALS
AMERICAN ELM	7	1	0	0	8
APPLE	1	0	0	0	1
ASH	17	9	6	0	32
BEECH	8	0	1	1	10
BLACK BIRCH	14	6	1	0	21
BLACK CHERRY	16	9	1	0	26
COTTONWOOD	0	0	6	8	14
HICKORY (SHAGBARK, PIGNUT)	14	7	0	2	23
HOP HORNBEEAM	3	4	0	0	7
IRONWOOD	5	0	0	0	5
LOCUST	6	11	3	0	20
MAPLE (RED, SUGAR, NORWAY)	187	86	15	3	291
OAK (RED, PIN, CHESTNUT)	431	246	75	39	791
POPLAR	4	2	1	0	7
RED CEDAR	14	0	1	0	15
SHADBUSH	3	0	0	0	3
TULIP TREE	0	1	5	2	8
WALNUT (BLACK, WHITE)	3	11	2	0	16
TOTALS	733	393	117	55	1298

VILLAGE OF WOODBURY EXISTING TREE DIAMETERS

TREE TYPE	6"-12"	12.1"-18"	18.1"-24"	>24"	TOTALS
AILANTHUS	15	1	0	0	16
AMERICAN ELM	1	0	0	0	1
ASH (WHITE)	3	2	1	0	6
BEECH	3	4	1	0	8
BLACK BIRCH	8	9	0	0	17
BLACK CHERRY	1	1	0	0	2
HICKORY (SHAGBARK, PIGNUT)	4	1	0	0	5
MAPLE (RED, SUGAR, NORWAY)	51	31	3	1	86
OAK (CHESTNUT, PIN, RED, WHITE)	54	79	55	32	220
SHADBUSH	3	0	0	0	3
TULIP TREE	1	0	3	2	6
TOTALS	144	128	63	35	370

NOTES:
1. TREE SURVEY DATA SHOWN AS PROVIDED TO PIETRZAK & PFAU, ENGINEERING & SURVEYING, PLLC BY NORTH COUNTRY ECOLOGICAL SERVICES, INC.

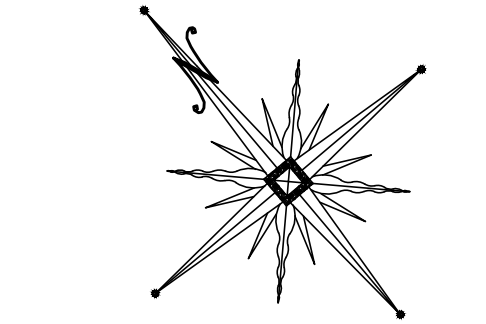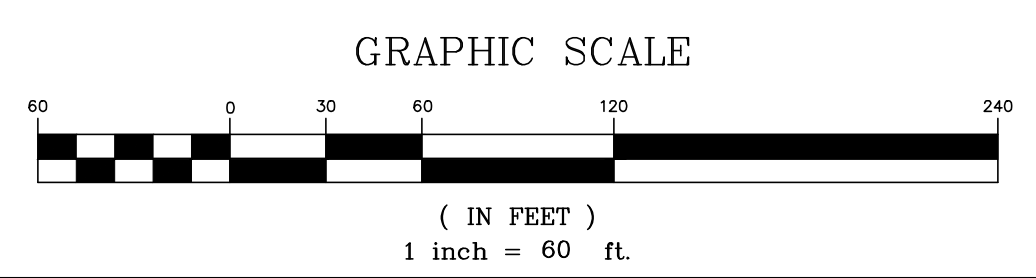

2-10-23	ADDED VILLAGE OF WOODBURY INFORMATION	MWS
12-15-22	ORIGINAL PREPARATION DATE	MWS
DATE	DESCRIPTION	INITIALS
REVISIONS		
MAP CHECK DATE:	00/00/00	INITIALED BY: --

PIETRZAK & PFAU
ENGINEERING & SURVEYING, PLLC

282 GREENWICH AVENUE, SUITE A
GOSHEN, NEW YORK 10924
(845) 294-0806

2 HAMILTON AVENUE
MONTICELLO, NEW YORK 12701
(845) 796-4646

JOSEPH J. PFAU P.E.
LICENSE NO. 066945

MICHAEL F. CROGAN P.L.S.
LICENSE NO. 056023

VINCENT A. PIETRZAK P.E., P.L.S., LEED-CAP
P.E. LICENSE NO. 076568 P.L.S. LICENSE NO. 050075
N.Y.P.L.S. LICENSE NO. 95396

MONROE COMMONS
COMMERCIAL SITE PLAN

TOWN OF MONROE - SECTION 2, BLOCK 1, LOT 10
VILLAGE OF WOODBURY - SECTION 225, BLOCK 1, LOT 30
COUNTY OF ORANGE, NEW YORK

PROJECT TITLE

EXISTING TREE SURVEY

DRAWING TITLE

UNAUTHORIZED ALTERATION OR ADDITION TO A PLAN BEARING A LICENSED LAND SURVEYOR'S OR PROFESSIONAL ENGINEER'S SEAL IS A VIOLATION OF SECTION 7209, SUB-DIVISION 2 OF THE N.Y. STATE EDUCATION LAW.

O.C.H.D. SHEET NO. N/A OF N/A. D.E.C. SHEET NO. N/A OF N/A. DRAWING NUMBER N/A OF N/A.

SCALE 1"=60' CAD REFERENCE NEW FOOTPRINT PROJECT NUMBER 98170.01