

**LIGHT CONTOUR LEGEND**

0.10	0.10 Foot Candles
0.50	0.50 Foot Candles
1.00	1.00 Foot Candles
2.00	2.00 Foot Candles
5.00	5.00 Foot Candles

**LUMINAIRE SCHEDULE**


Symbol	Qty	Catalog Number	Description	Lamp	LLF
●	150	GE175PMXXXXS73N	GLASWERKS II HALLBROOK EXT. CUTOFF, WITH 4173 BOWL GLASS, WIDE ASYMMETRIC OPTICS BY HOLOPHANE OR APPROVED EQUAL.	175W CLEAR, PULSE START METAL HALIDE	0.68
●	80	GE175PMXXXXS73N	GLASWERKS II HALLBROOK EXT. CUTOFF, WITH 4173 BOWL GLASS, WIDE ASYMMETRIC OPTICS BY HOLOPHANE OR APPROVED EQUAL.	175W CLEAR, PULSE START METAL HALIDE	0.68
○	218	GV175PM000XBRNX	GRANVILLE, CUTOFF, TYPE V DISTRIBUTION BY HOLOPHANE OR APPROVED EQUAL.	175W CLEAR, ED-28 PULSE START METAL HALIDE	0.70
○	8	GV175PM000XBRNX	GRANVILLE, CUTOFF, TYPE II DISTRIBUTION BY HOLOPHANE OR APPROVED EQUAL.	175W CLEAR, ED-28 PULSE START METAL HALIDE	0.70
■	61	WSR 175M MD	ARCHITECTURAL SCENCE WITH MEDIUM THROW DISTRIBUTION AND CLEAR, FLAT GLASS LENS. CUTOFF, BY LITHONIA LIGHTING OR APPROVED EQUAL.	ONE 175-W ATT COATED ED-17 METAL HALIDE, HORIZONTAL POSITION	0.65

Information provided by Holophane Lighting.

ALTERATION OF THIS DOCUMENT, UNLESS UNDER THE DIRECTION OF A LICENSED PROFESSIONAL ENGINEER, IS A VIOLATION OF SECTION 2209 OF ARTICLE 145 OF THE EDUCATION LAW.

MATCHLINE TO DRAWING L-12

MATCHLINE TO DRAWING L-12

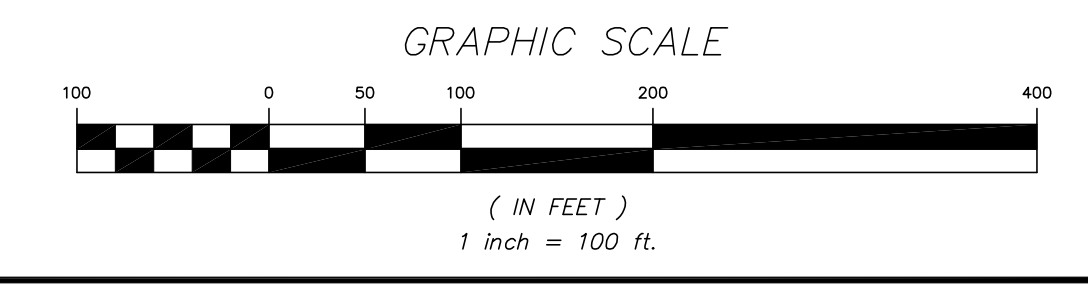

NO.	DATE	REVISION	BY
<b>PROJECT:</b> UNION PLACE <small>ROUTE 6 &amp; BALDWIN PLACE ROAD, TOWN OF CARMEL, PUTNAM COUNTY, NEW YORK</small>			
<b>DRAWING:</b> LIGHTING PLAN			
PROJECT NUMBER	02119.100	PROJECT MANAGER	J.J.C.
DATE	06-18-10	DRAWN BY	S.J.C.
SCALE	1" = 100'	CHECKED BY	R.D.W.
DRAWING NO.	LP-1	SHEET	26
			32

2:02119.100.dwg, 17:48pm, 06/18/2010, 2010.06.18.10.48