


LIGHT CONTOUR LEGEND

0.10	0.10 Foot Candles
0.50	0.50 Foot Candles
1.0	1.00 Foot Candles
2.0	2.00 Foot Candles
5.0	5.00 Foot Candles

LUMINAIRE SCHEDULE

Symbol	Qty	Catalog Number	Description	Lamp	LLF
•	45	GVI75PM00XXBRNX	GRANVILLE, CUTOFF, TYPE V DISTRIBUTION, BY HOLOPHANE OR APPROVED EQUAL.	175W CLEAR, ED-28 PULSE START METAL HALIDE	0.70
•	5	GVI75PM00XXBRNX	GRANVILLE, CUTOFF, TYPE II DISTRIBUTION, BY HOLOPHANE OR APPROVED EQUAL.	175W CLEAR, ED-28 PULSE START METAL HALIDE	0.70

Information provided by Holophane Lighting.

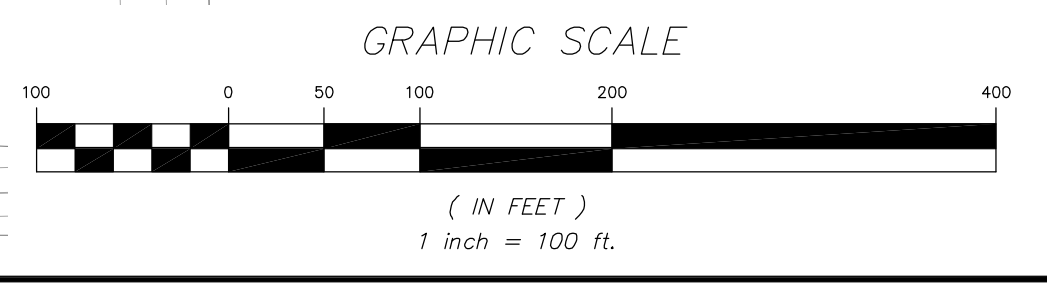

ALTERATION OF THIS DOCUMENT, UNLESS UNDER THE DIRECTION OF A LICENSED PROFESSIONAL ENGINEER, IS A VIOLATION OF SECTION 2209 OF ARTICLE 145 OF THE EDUCATION LAW.

NO.	DATE	REVISION	BY
INSITE ENGINEERING, SURVEYING & LANDSCAPE ARCHITECTURE, P.C.			
PROJECT: UNION PLACE			
ROUTE 6 & BALDWIN PLACE ROAD, TOWN OF CARMEL, PUTNAM COUNTY, NEW YORK			
DRAWING: LIGHTING PLAN			
PROJECT NUMBER	DATE	PROJECT MANAGER	DRAWING NO.
02119.100	06-18-10	J.J.C.	LP-2
DATE	SCALE	DRAWN BY	CHECKED BY
06-18-10	1" = 100'	S.J.C.	R.D.W.
			SHEET 27 OF 32