
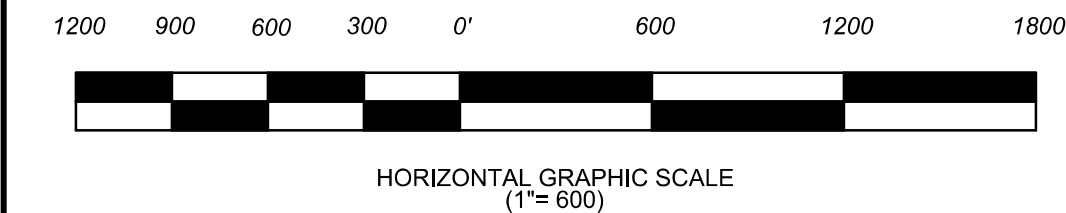


| | | | | | | | | | | | | | | | | | | | | | | | | | | | | | |
|--|-----------------|----------------|--|--------------------------------------|--|--|--|--|-----------------|--|----------------------|-----------------------|--------------------|-----|-----|--------------------------------------|-----|------|----|-------|-------------|--|--|---|--|---|--|--|--|
| <div>1200 900 600 300 0' 600 1200 1800</div> <div><div></div></div> <div>HORIZONTAL GRAPHIC SCALE (1"= 600')</div> | | | <table><tr><td></td><td></td><td></td><td></td><td></td></tr><tr><td>1</td><td>1/7/2010</td><td>JMD</td><td>DPC</td><td>REVISIONS PER 11/2/09 CT MALE REVIEW</td></tr><tr><td>Rev</td><td>Date</td><td>By</td><td>Chk'd</td><td>Description</td></tr></table> | | | | | | | | | 1 | 1/7/2010 | JMD | DPC | REVISIONS PER 11/2/09 CT MALE REVIEW | Rev | Date | By | Chk'd | Description | | | <div>benesch alfred benesch & company Engineers • Surveyors • Planners 400 One Norwegian Plaza P.O. Box 1090 Pottsville, Pennsylvania 17901 570-622-4055</div> | | <div>BRINKASH ASSOCIATES, INC. SURVEYING & ENGINEERING 1713 CENTRE STREET ASHLAND, PA 17921 (570)-875-1016 (PHONE) (570)875-1670 (FAX)</div> | | <div>CONCEPTUAL DESIGN PLANS OVERALL UTILITY PLAN LOST LAKE RESORT TOWN OF FORESTBURGH, SULLIVAN COUNTY, NEW YORK</div> | |
| | | | | | | | | | | | | | | | | | | | | | | | | | | | | | |
| 1 | 1/7/2010 | JMD | DPC | REVISIONS PER 11/2/09 CT MALE REVIEW | | | | | | | | | | | | | | | | | | | | | | | | | |
| Rev | Date | By | Chk'd | Description | | | | | | | | | | | | | | | | | | | | | | | | | |
| Drawn: RMD | Designed: _____ | Checked: _____ | Copyright 2011, of alfred benesch and company. All rights reserved. This plan and design content is the property of alfred benesch and company. Use, reuse, reproduction or modification of this plan or design information, or any part thereof, is strictly prohibited, except by written permission of this firm. | | | | | | Scale: AS NOTED | | Date: 08 / 13 / 2009 | Project No.: 30107.01 | Sheet No.: 1 OF 14 | | | | | | | | | | | | | | | | |

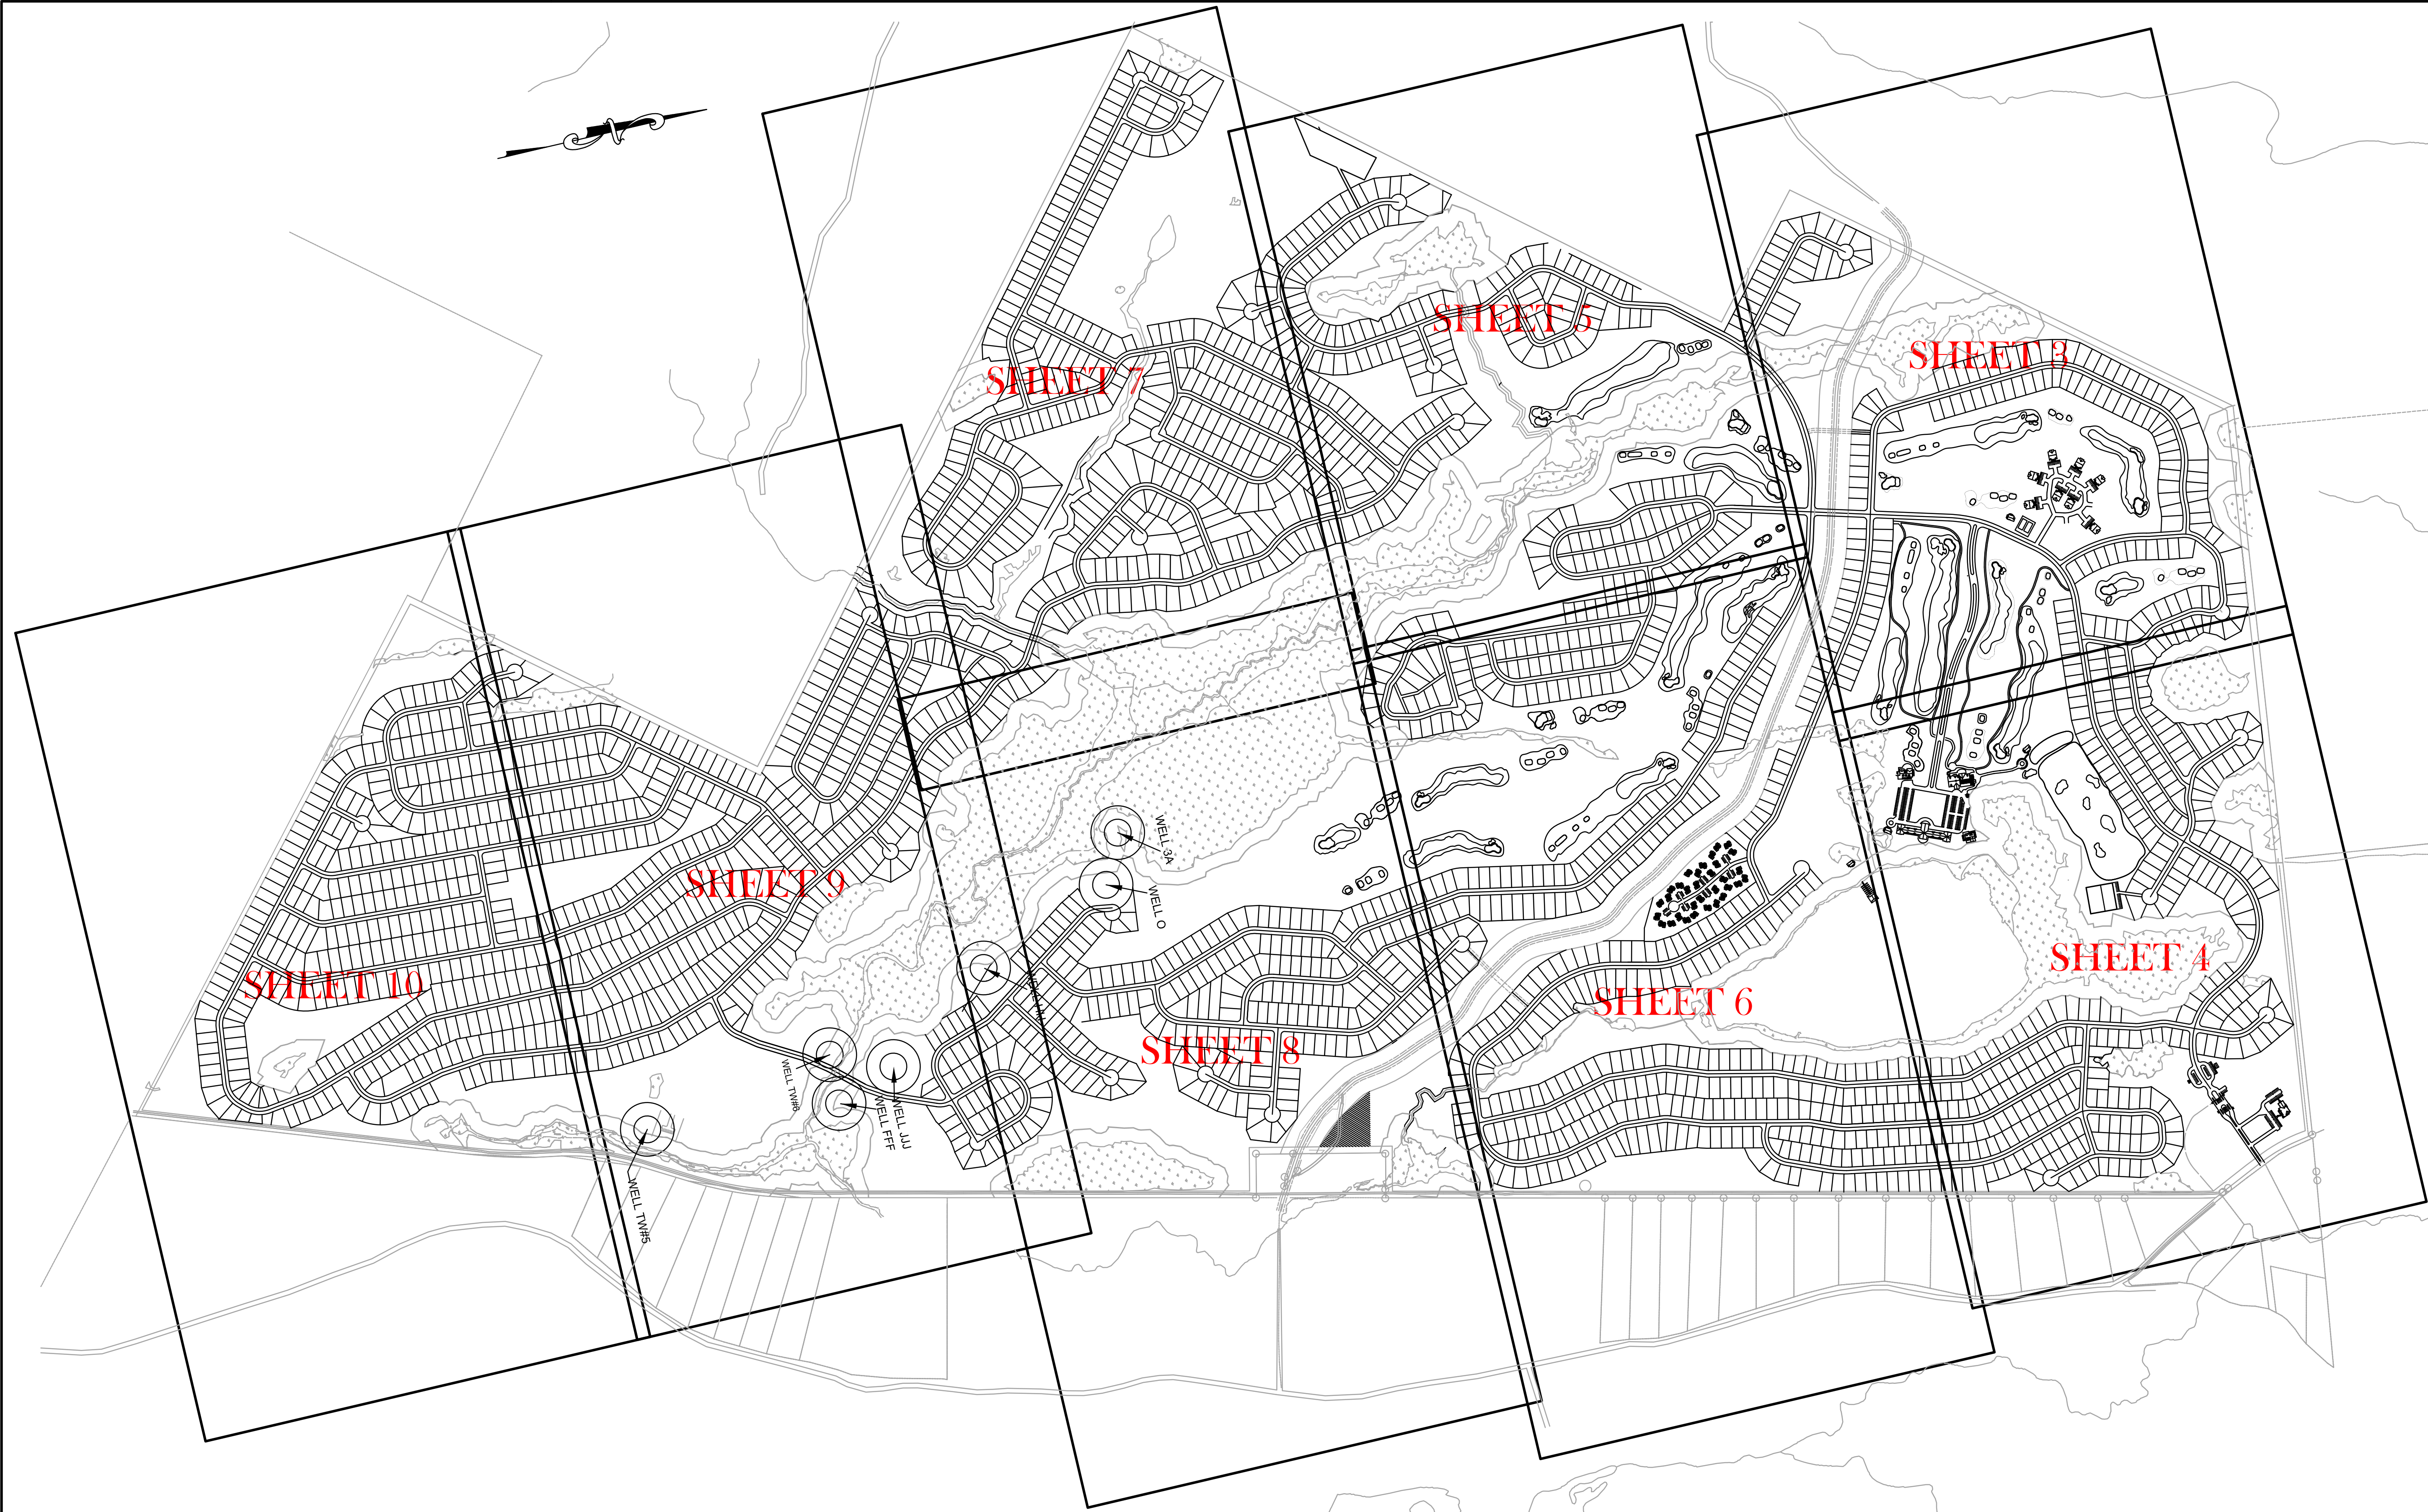

| | | | | |
|-----|----------|-----|-------|--------------------------------------|
| | | | | |
| 1 | 1/7/2010 | JMD | DPC | REVISIONS PER 11/2/09 CT MALE REVIEW |
| Rev | Date | By | Chk'd | Description |

Copyright 2011, of alfred benesch and company. All rights reserved. This plan and design content is the property of alfred benesch and company. Use, reuse, reproduction or modification of this plan or design information, or any part thereof, is strictly prohibited, except by written permission of this firm.

Drawn: RMD Designed: Checked:

benesch
alfred benesch & company
Engineers • Surveyors • Planners
400 One Norwegian Plaza
P.O. Box 1090
Pottsville, Pennsylvania 17901
670-622-4055


Scale: AS NOTED


BRINKASH
ASSOCIATES, INC.
SURVEYING & ENGINEERING
1715 CENTRE STREET ASHLAND, PA 17921
(670)-875-1016 (PHONE) (670)-875-1070 (FAX)


Date: 08 / 13 / 2009

CONCEPTUAL DESIGN PLANS
KEY MAP
LOST LAKE RESORT
TOWN OF FORESTBURGH, SULLIVAN COUNTY, NEW YORK
Project No.: 30107.01 Sheet No.: 2 OF 14

PLAN SHEET LEGEND


 SEWER FLOW DIRECTION

 WATERLINE

 DETENTION BASIN



MATCH SHEET 4

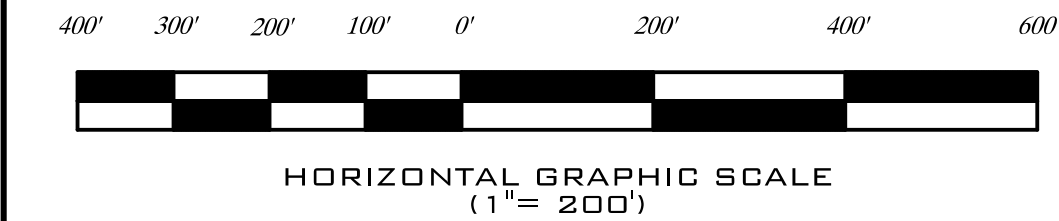

| | | | | |
|-----|----------|-----|-------|--------------------------------------|
| | | | | |
| 1 | 1/7/2010 | JMD | DPC | REVISIONS PER 11/2/09 CT MALE REVIEW |
| Rev | Date | By | Chk'd | Description |

Copyright 2011, of alfred benesch and company. All rights reserved. This plan and design content is the property of alfred benesch and company. Use, reuse, reproduction or modification of this plan or design information, or any part thereof, is strictly prohibited, except by written permission of this firm.

Drawn: RMD

Designed: _____

Checked: _____

30107.01 wluckenbill 02\11\2011 10:02:57 X:\30100S\30107.01\Engineering_Documents\Plans\pl_02.dgn (Default)

benesch
alfred benesch & company
Engineers • Surveyors • Planners
400 One Norwegian Plaza
P.O. Box 1090
Pottsville, Pennsylvania 17901
570-622-4055

Scale: AS NOTED

BRINKASH
ASSOCIATES, INC.
SURVEYING & ENGINEERING
1713 CENTRE STREET ASHLAND, PA 17921
(570)-875-1016 (PHONE) (570)875-1670 (FAX)

Date: 08 / 13 / 2009

CONCEPTUAL DESIGN PLANS
UTILITY PLAN

LOST LAKE RESORT

TOWN OF FORESTBURGH, SULLIVAN COUNTY, NEW YORK

Project No.: 30107.01

Sheet No.: 3 OF 14

MATCH SHEET 3



PLAN SHEET LEGEND

SEWER FLOW DIRECTION

WATERLINE

DETENTION BASIN



MATCH SHEET 6

400' 300' 200' 100' 0' 200' 400' 600'



HORIZONTAL GRAPHIC SCALE
(1"= 200')

| | | | | |
|-----|----------|-----|-------|--------------------------------------|
| | | | | |
| 1 | 1/7/2010 | JMD | DPC | REVISIONS PER 11/2/09 CT MALE REVIEW |
| Rev | Date | By | Chk'd | Description |

Copyright 2011, of alfred benesch and company. All rights reserved. This plan and design content is the property of alfred benesch and company. Use, reuse, reproduction or modification of this plan or design information, or any part thereof, is strictly prohibited, except by written permission of this firm.

benesch
alfred benesch & company
Engineers • Surveyors • Planners
400 One Norwegian Plaza
P.O. Box 1090
Pottsville, Pennsylvania 17901
610-622-4055

Scale: AS NOTED

BRINKASH
ASSOCIATES, INC.
SURVEYING & ENGINEERING
1713 CENTRE STREET ASHLAND, PA 17921
(610)-875-1016 (PHONE) (610)-875-1070 (FAX)


Date: 08 / 13 / 2009


CONCEPTUAL DESIGN PLANS
UTILITY PLAN
LOST LAKE RESORT
TOWN OF FORESTBURGH, SULLIVAN COUNTY, NEW YORK


Project No.: 30107.01

Sheet No.: 4 OF 14

PLAN SHEET LEGEND

 SEWER FLOW DIRECTION

 WATERLINE


 DETENTION BASIN

MATCH SHEET 3

MATCH SHEET 6

PROPOSED WATER
STORAGE TANKS

MATCH SHEET 7

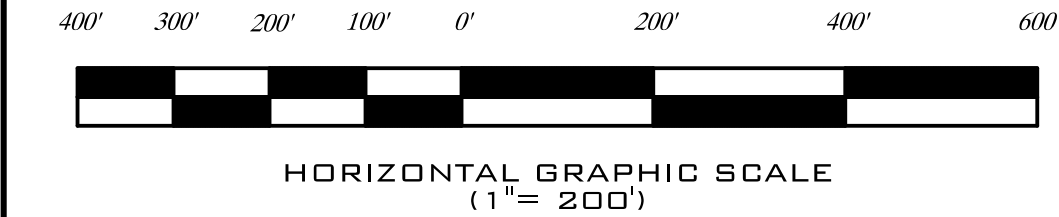

| | | | | |
|-----|----------|-----|-------|--------------------------------------|
| | | | | |
| 1 | 1/7/2010 | JMD | DPC | REVISIONS PER 11/2/09 CT MALE REVIEW |
| Rev | Date | By | Chk'd | Description |

Copyright 2011, of alfred benesch and company. All rights reserved. This plan and design content is the property of alfred benesch and company. Use, reuse, reproduction or modification of this plan or design information, or any part thereof, is strictly prohibited, except by written permission of this firm.

Drawn: RMD Designed: Checked:

30107.01 wluckenbill 02\11\2011 10:03:01 X:\30100S\30107.01\Engineering_Documents\Plans\pl_04.dgn (Default)

benesch
alfred benesch & company
Engineers • Surveyors • Planners
400 One Norwegan Plaza
P.O. Box 1090
Pottsville, Pennsylvania 17901
570-622-4055

Scale: AS NOTED

BRINKASH
ASSOCIATES, INC.
SURVEYING & ENGINEERING
1713 CENTRE STREET ASHLAND, PA 17921
(570)-875-1016 (PHONE) (570)-875-1070 (FAX)

Date: 08 / 13 / 2009

CONCEPTUAL DESIGN PLANS
UTILITY PLAN
LOST LAKE RESORT
TOWN OF FORESTBURGH, SULLIVAN COUNTY, NEW YORK

Project No.: 30107.01 Sheet No.: 5 OF 14

MATCH SHEET 4

PLAN SHEET LEGEND


SEWER FLOW DIRECTION

WATERLINE

DETENTION BASIN

MATCH SHEET 5

MATCH SHEET 8

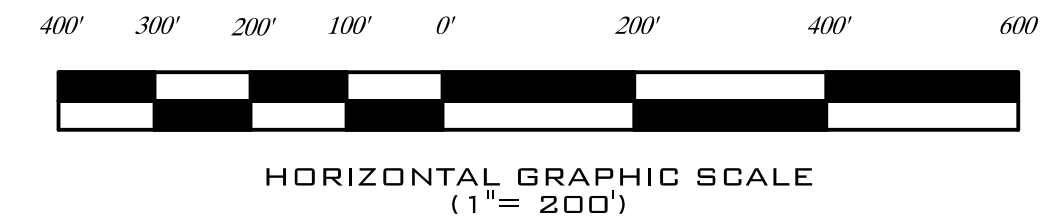

| | | | | |
|-----|----------|-----|-------|--------------------------------------|
| | | | | |
| 1 | 1/7/2010 | JMD | DPC | REVISIONS PER 11/2/09 CT MALE REVIEW |
| Rev | Date | By | Chk'd | Description |

Copyright 2011, of alfred benesch and company. All rights reserved. This plan and design content is the property of alfred benesch and company. Use, reuse, reproduction or modification of this plan or design information, or any part thereof, is strictly prohibited, except by written permission of this firm.

Drawn: RMD
Designed:
Checked:
30107.01 wluckenbill 02\11\2011 10:03:05 X:\30100S\30107.01\Engineering_Documents\Plans\pl_05.dgn (Default)

benesch
alfred benesch & company
Engineers • Surveyors • Planners
400 One Norwegian Plaza
P.O. Box 1090
Pottsville, Pennsylvania 17901
610-622-4055

Scale: AS NOTED

BRINKASH
ASSOCIATES, INC.
SURVEYING & ENGINEERING
1715 CENTRE STREET ASHLAND, PA 17921
(610)-875-1016 (PHONE) (610)-875-1670 (FAX)

Date: 08 / 13 / 2009

CONCEPTUAL DESIGN PLANS
UTILITY PLAN
LOST LAKE RESORT
TOWN OF FORESTBURGH, SULLIVAN COUNTY, NEW YORK
Project No.: 30107.01
Sheet No.: 6 OF 14

PLAN SHEET LEGEND

SEWER FLOW DIRECTION

WATERLINE

DETENTION BASIN

MATCH SHEET 5

MATCH SHEET 8

MATCH SHEET 9

400' 300' 200' 100' 0' 200' 400' 600'



HORIZONTAL GRAPHIC SCALE
(1"= 200')

| Rev | Date | By | Chk'd | Description |
|-----|----------|-----|-------|--------------------------------------|
| 1 | 1/7/2010 | JMD | DPC | REVISIONS PER 11/2/09 CT MALE REVIEW |

Copyright 2011, of alfred benesch and company. All rights reserved. This plan and design content is the property of alfred benesch and company. Use, reuse, reproduction or modification of this plan or design information, or any part thereof, is strictly prohibited, except by written permission of this firm.

Drawn: RMD Designed: Checked:

30107.01 wluckenbill 02\11\2011 10:03:13 X:\30100S\30107.01\Engineering_Documents\Plans\pl_06.dgn (Default)

benesch
alfred benesch & company
Engineers • Surveyors • Planners
400 One Norwegian Plaza
P.O. Box 1090
Pottsville, Pennsylvania 17901
570-622-4055

Scale: AS NOTED

BRINKASH
ASSOCIATES, INC.
SURVEYING & ENGINEERING
1713 CENTRE STREET ASHLAND, PA 17921
(570)-875-1016 (PHONE) (570)-875-1070 (FAX)

Date: 08 / 13 / 2009

CONCEPTUAL DESIGN PLANS
UTILITY PLAN
LOST LAKE RESORT
TOWN OF FORESTBURGH, SULLIVAN COUNTY, NEW YORK

Project No.: 30107.01

Sheet No.: 7 OF 14