

400' 300' 200' 100' 0' 200' 400' 600'

HORIZONTAL GRAPHIC SCALE (1"=200')

1	1/7/2010	JMD	DPC	REVISIONS PER 11/2/09 CT MALE REVIEW
Rev	Date	By	Chk'd	Description

Copyright 2009, of alfred benesch and company. All rights reserved. This plan and design content is the property of alfred benesch and company. Use, reuse, reproduction or modification of this plan or design information, or any part thereof, is strictly prohibited, except by written permission of this firm.

**benesch**  
alfred benesch & company  
Engineers • Surveyors • Planners  
400 One Norwegian Plaza  
P.O. Box 1090  
Pottsville, Pennsylvania 17901  
570-622-4055

Scale: AS NOTED

**BRINKASH ASSOCIATES, INC.**  
SURVEYING & ENGINEERING  
1715 CENTRE STREET ASHLAND, PA 17921  
(570)-875-1016 (PHONE) (570)-875-1070 (FAX)

Date: 08 / 13 / 2009

CONCEPTUAL DESIGN PLANS  
UTILITY PLAN  
**LOST LAKE RESORT**  
TOWN OF FORESTBURGH, SULLIVAN COUNTY, NEW YORK



Project No.: 30107.01

Sheet No.: 8 OF 14




MATCH SHEET 7

MATCH SHEET 8

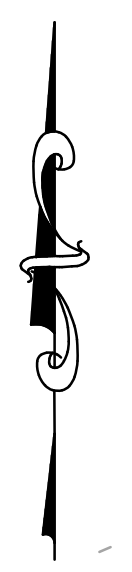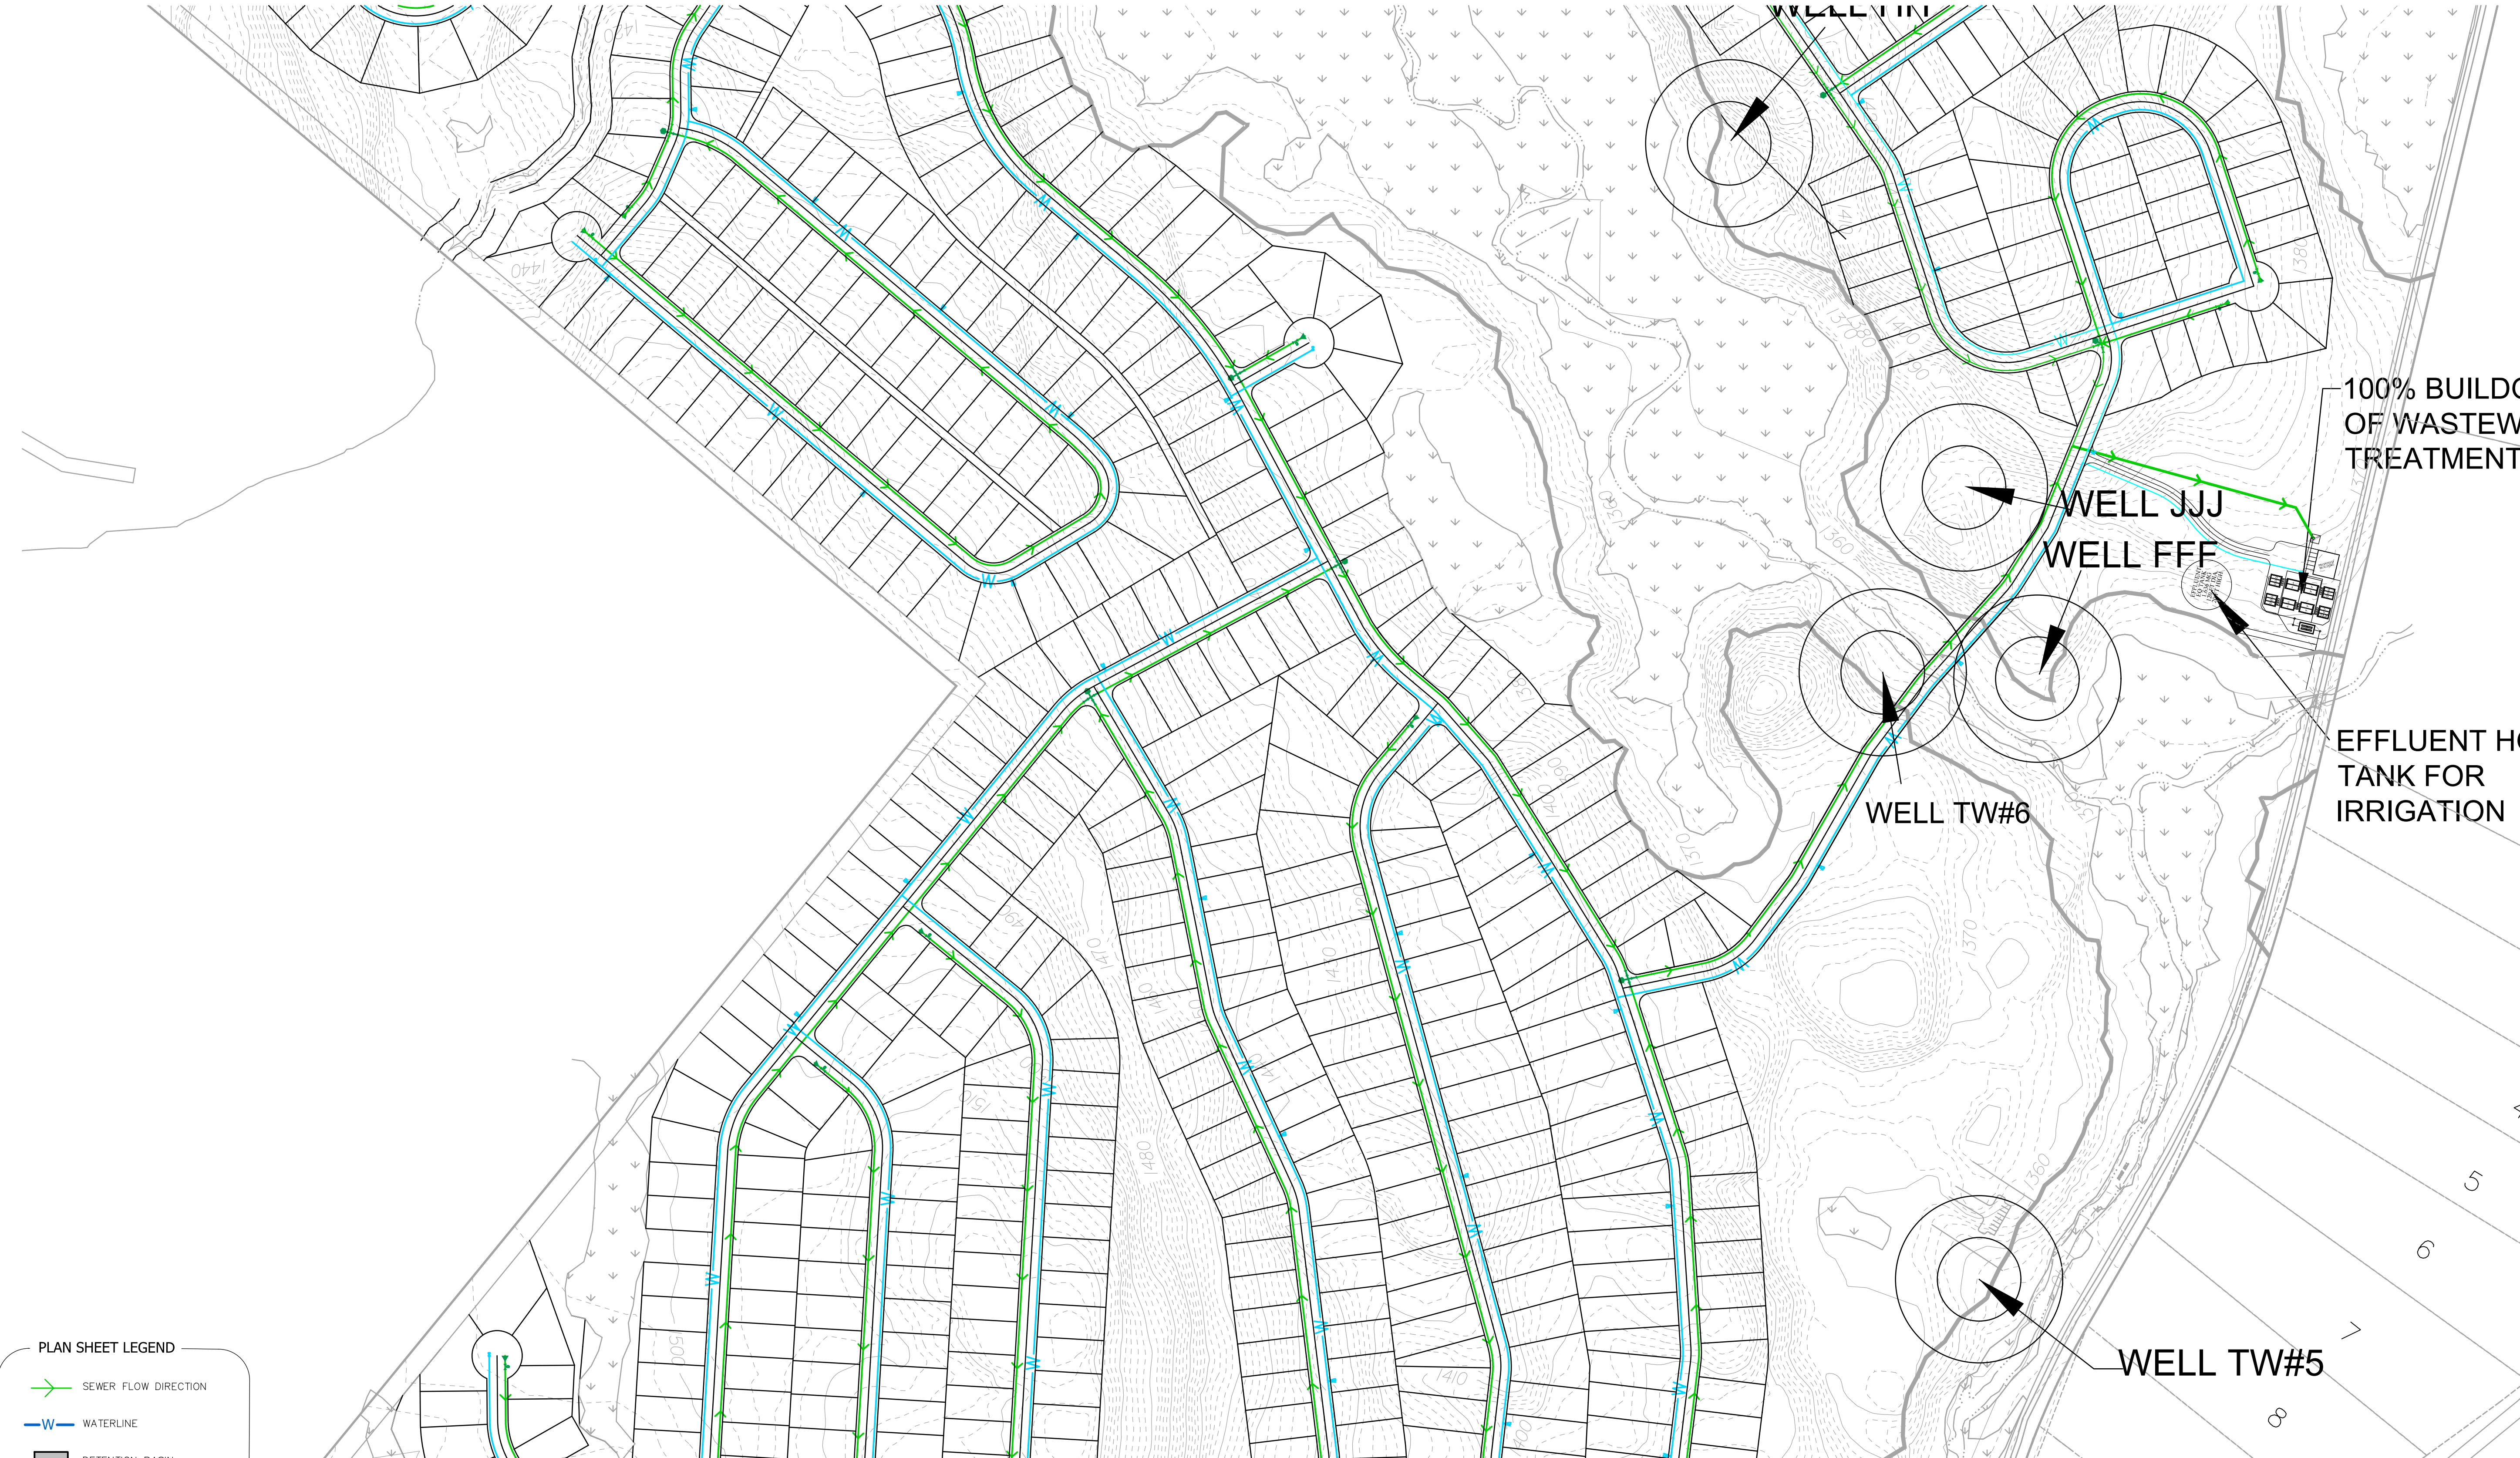

PLAN SHEET LEGEND

- SEWER FLOW DIRECTION
- WATERLINE
- DETENTION BASIN

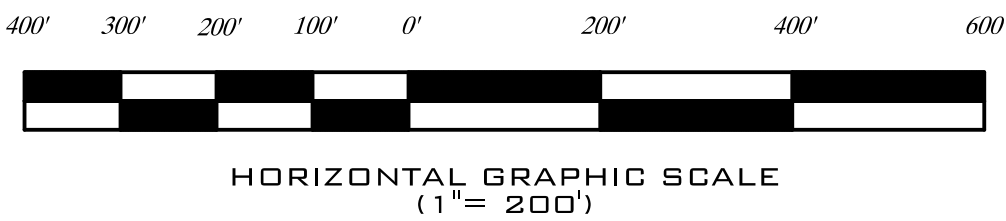

Rev	Date	By	Chk'd	Description
1	1/7/2010	JMD	DPC	REVISIONS PER 11/2/09 CT MALE REVIEW

Copyright 2011, of alfred benesch and company. All rights reserved. This plan and design content is the property of alfred benesch and company. Use, reuse, reproduction or modification of this plan or design information, or any part thereof, is strictly prohibited, except by written permission of this firm.

MATCH SHEET 10

**benesch**  
alfred benesch & company  
Engineers • Surveyors • Planners  
400 One Norwegian Plaza  
P.O. Box 1090  
Pottsville, Pennsylvania 17901  
570-622-4055

Scale: AS NOTED


**BRINKASH**  
ASSOCIATES, INC.  
SURVEYING & ENGINEERING  
1713 CENTRE STREET ASHLAND, PA 17921  
(570)-875-1016 (PHONE) (570)-875-1070 (FAX)

Date: 08 / 13 / 2009

CONCEPTUAL DESIGN PLANS  
UTILITY PLAN  
**LOST LAKE RESORT**  
TOWN OF FORESTBURGH, SULLIVAN COUNTY, NEW YORK


Project No.: 30107.01	Sheet No.: 9 OF 14
-----------------------	--------------------



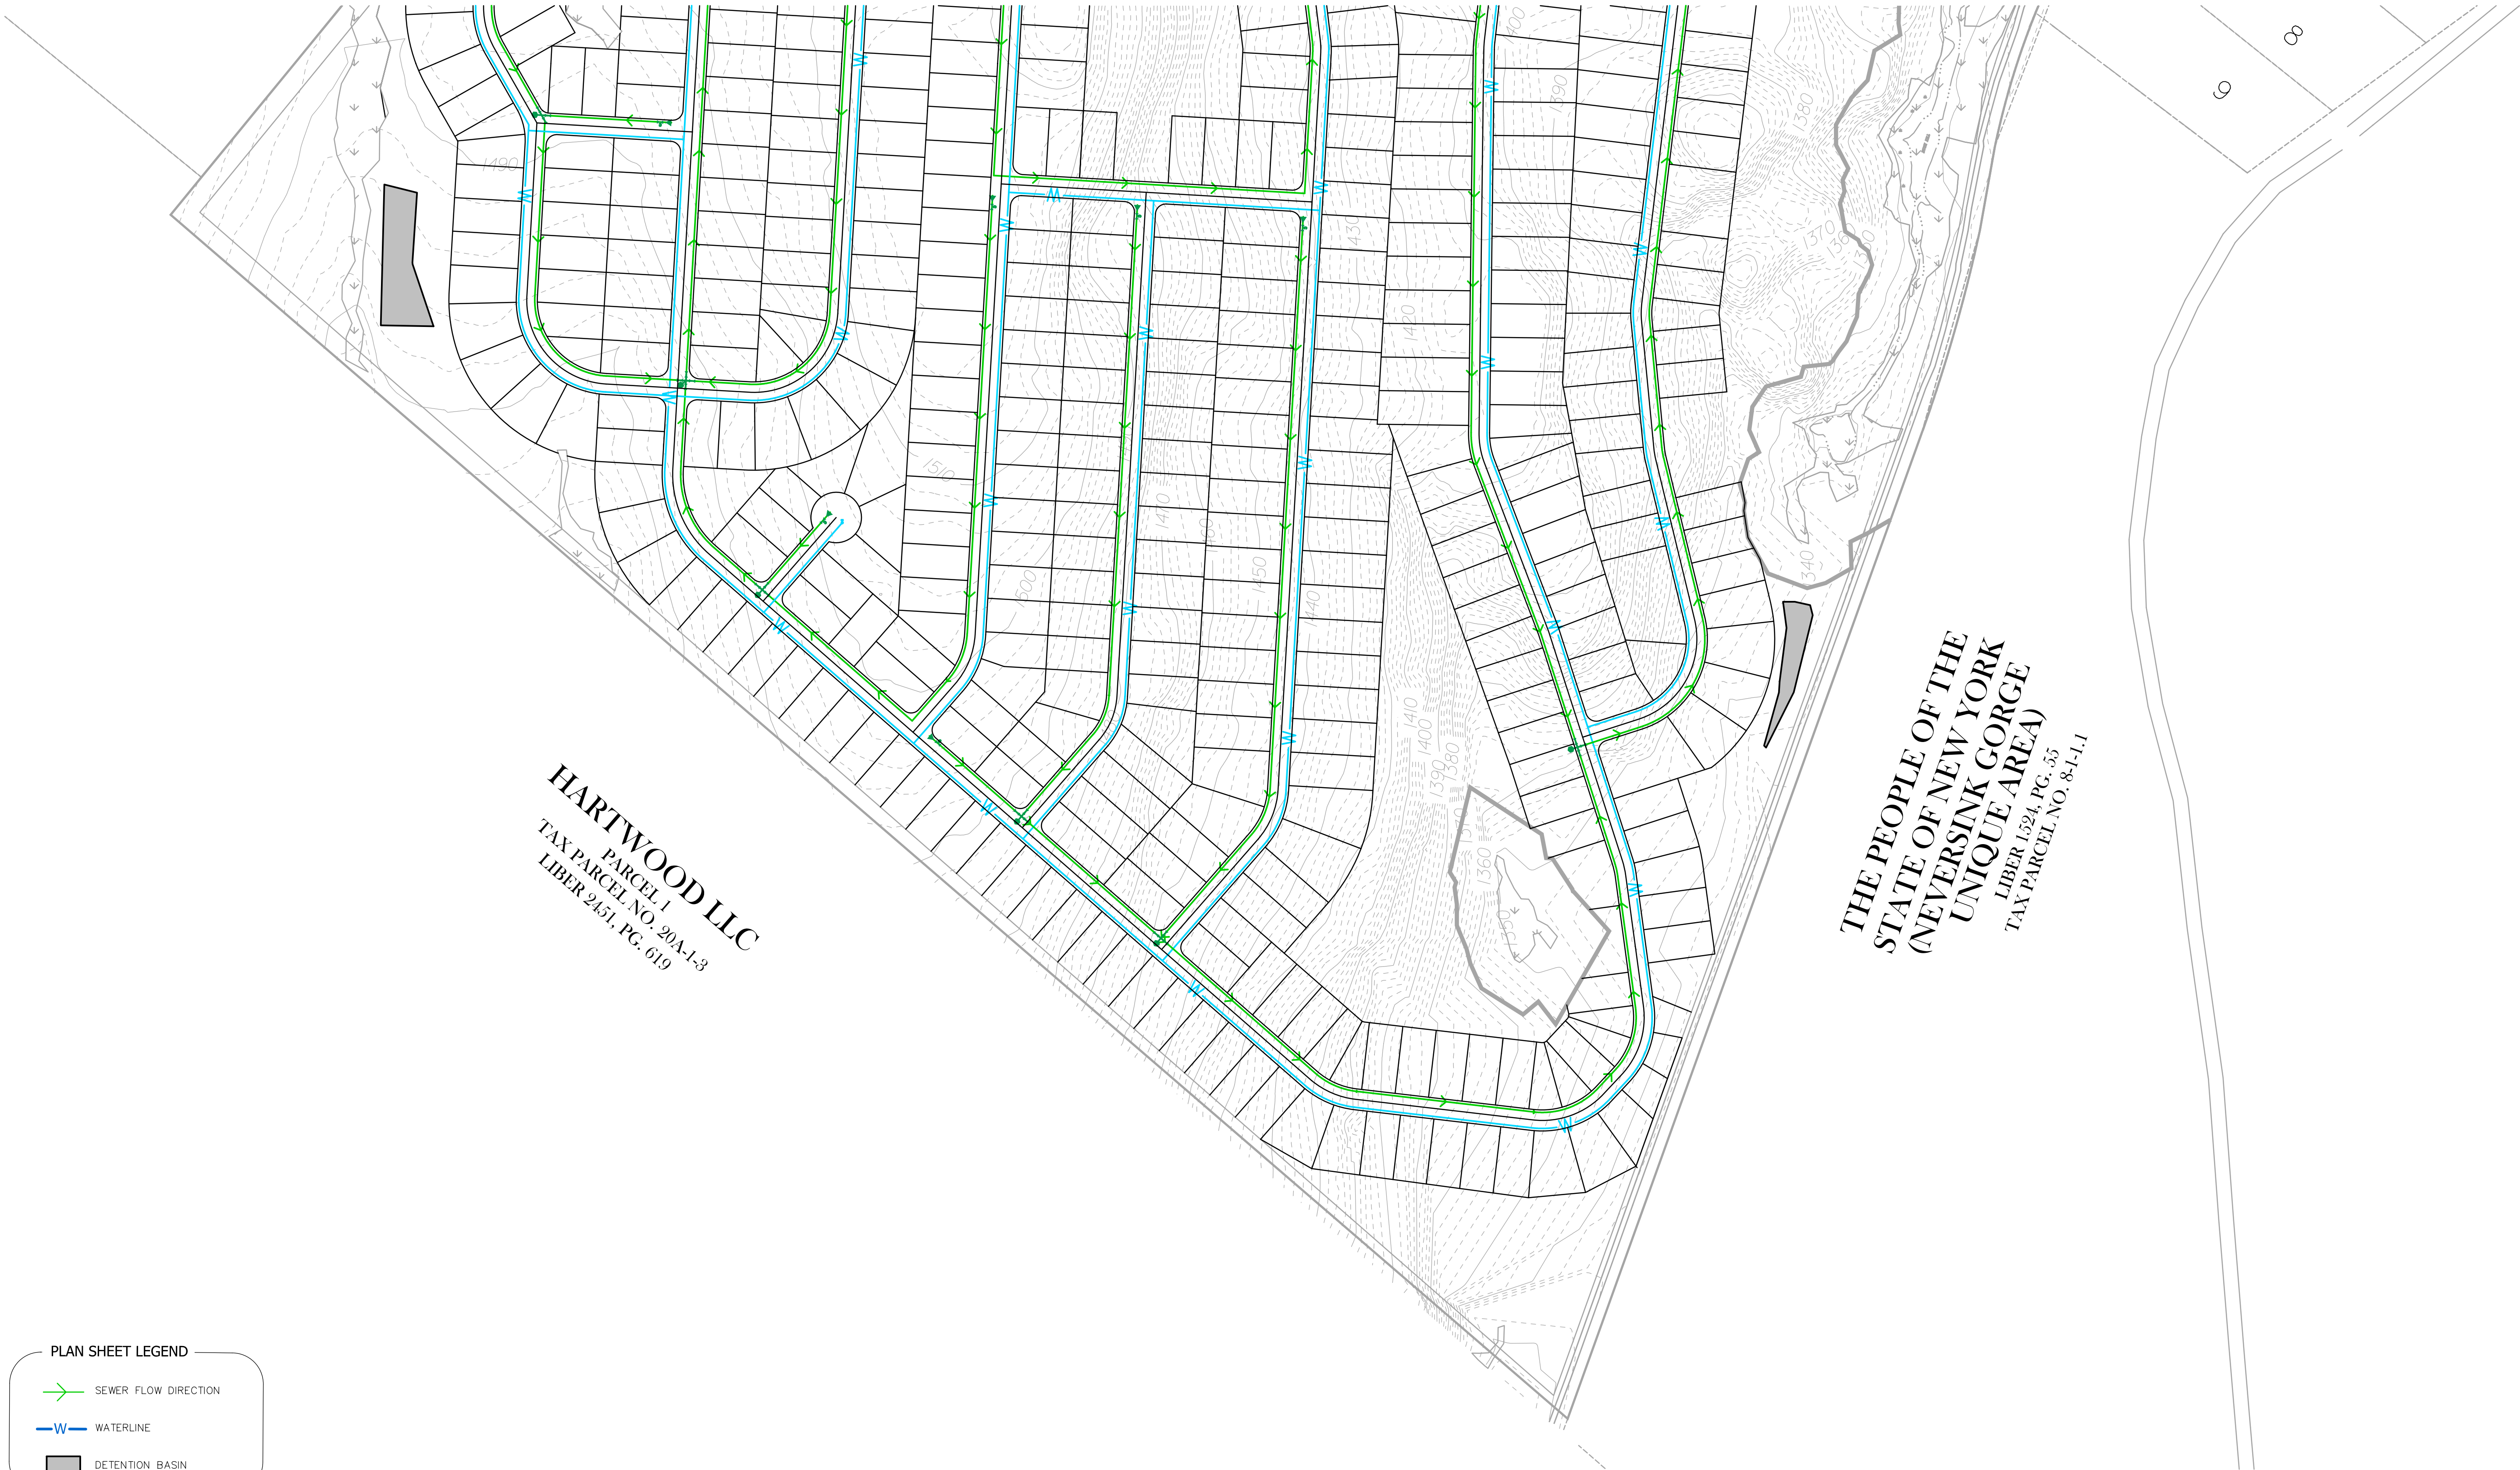

PLAN SHEET LEGEND

- SEWER FLOW DIRECTION
- WATERLINE
- DETENTION BASIN

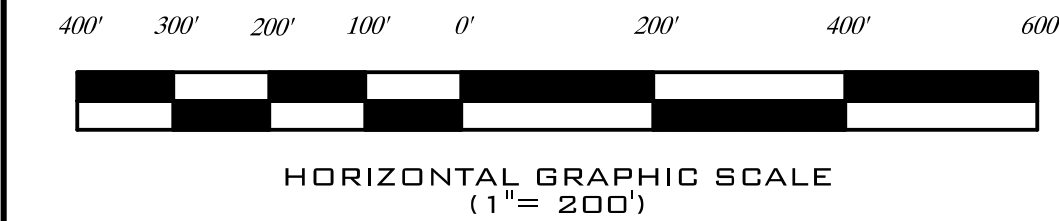

1	1/7/2010	JMD	DPC	REVISIONS PER 11/2/09 CT MALE REVIEW
Rev	Date	By	Chk'd	Description

Copyright 2011, of alfred benesch and company. All rights reserved. This plan and design content is the property of alfred benesch and company. Use, reuse, reproduction or modification of this plan or design information, or any part thereof, is strictly prohibited, except by written permission of this firm.

Drawn: RMD    Designed:    Checked:   

**benesch**  
alfred benesch & company  
Engineers • Surveyors • Planners  
400 One Norwegian Plaza  
P.O. Box 1090  
Pottsville, Pennsylvania 17901  
670-622-4055

Scale: AS NOTED


**BRINKASH ASSOCIATES, INC.**  
SURVEYING & ENGINEERING  
1715 CENTRE STREET    ASHLAND, PA 17921  
(670)-875-1016 (PHONE)    (670)-875-1070 (FAX)

Date: 08 / 13 / 2009


CONCEPTUAL DESIGN PLANS  
UTILITY PLAN  
**LOST LAKE RESORT**  
TOWN OF FORESTBURGH, SULLIVAN COUNTY, NEW YORK

Project No.: 30107.01    Sheet No.: 10 OF 14



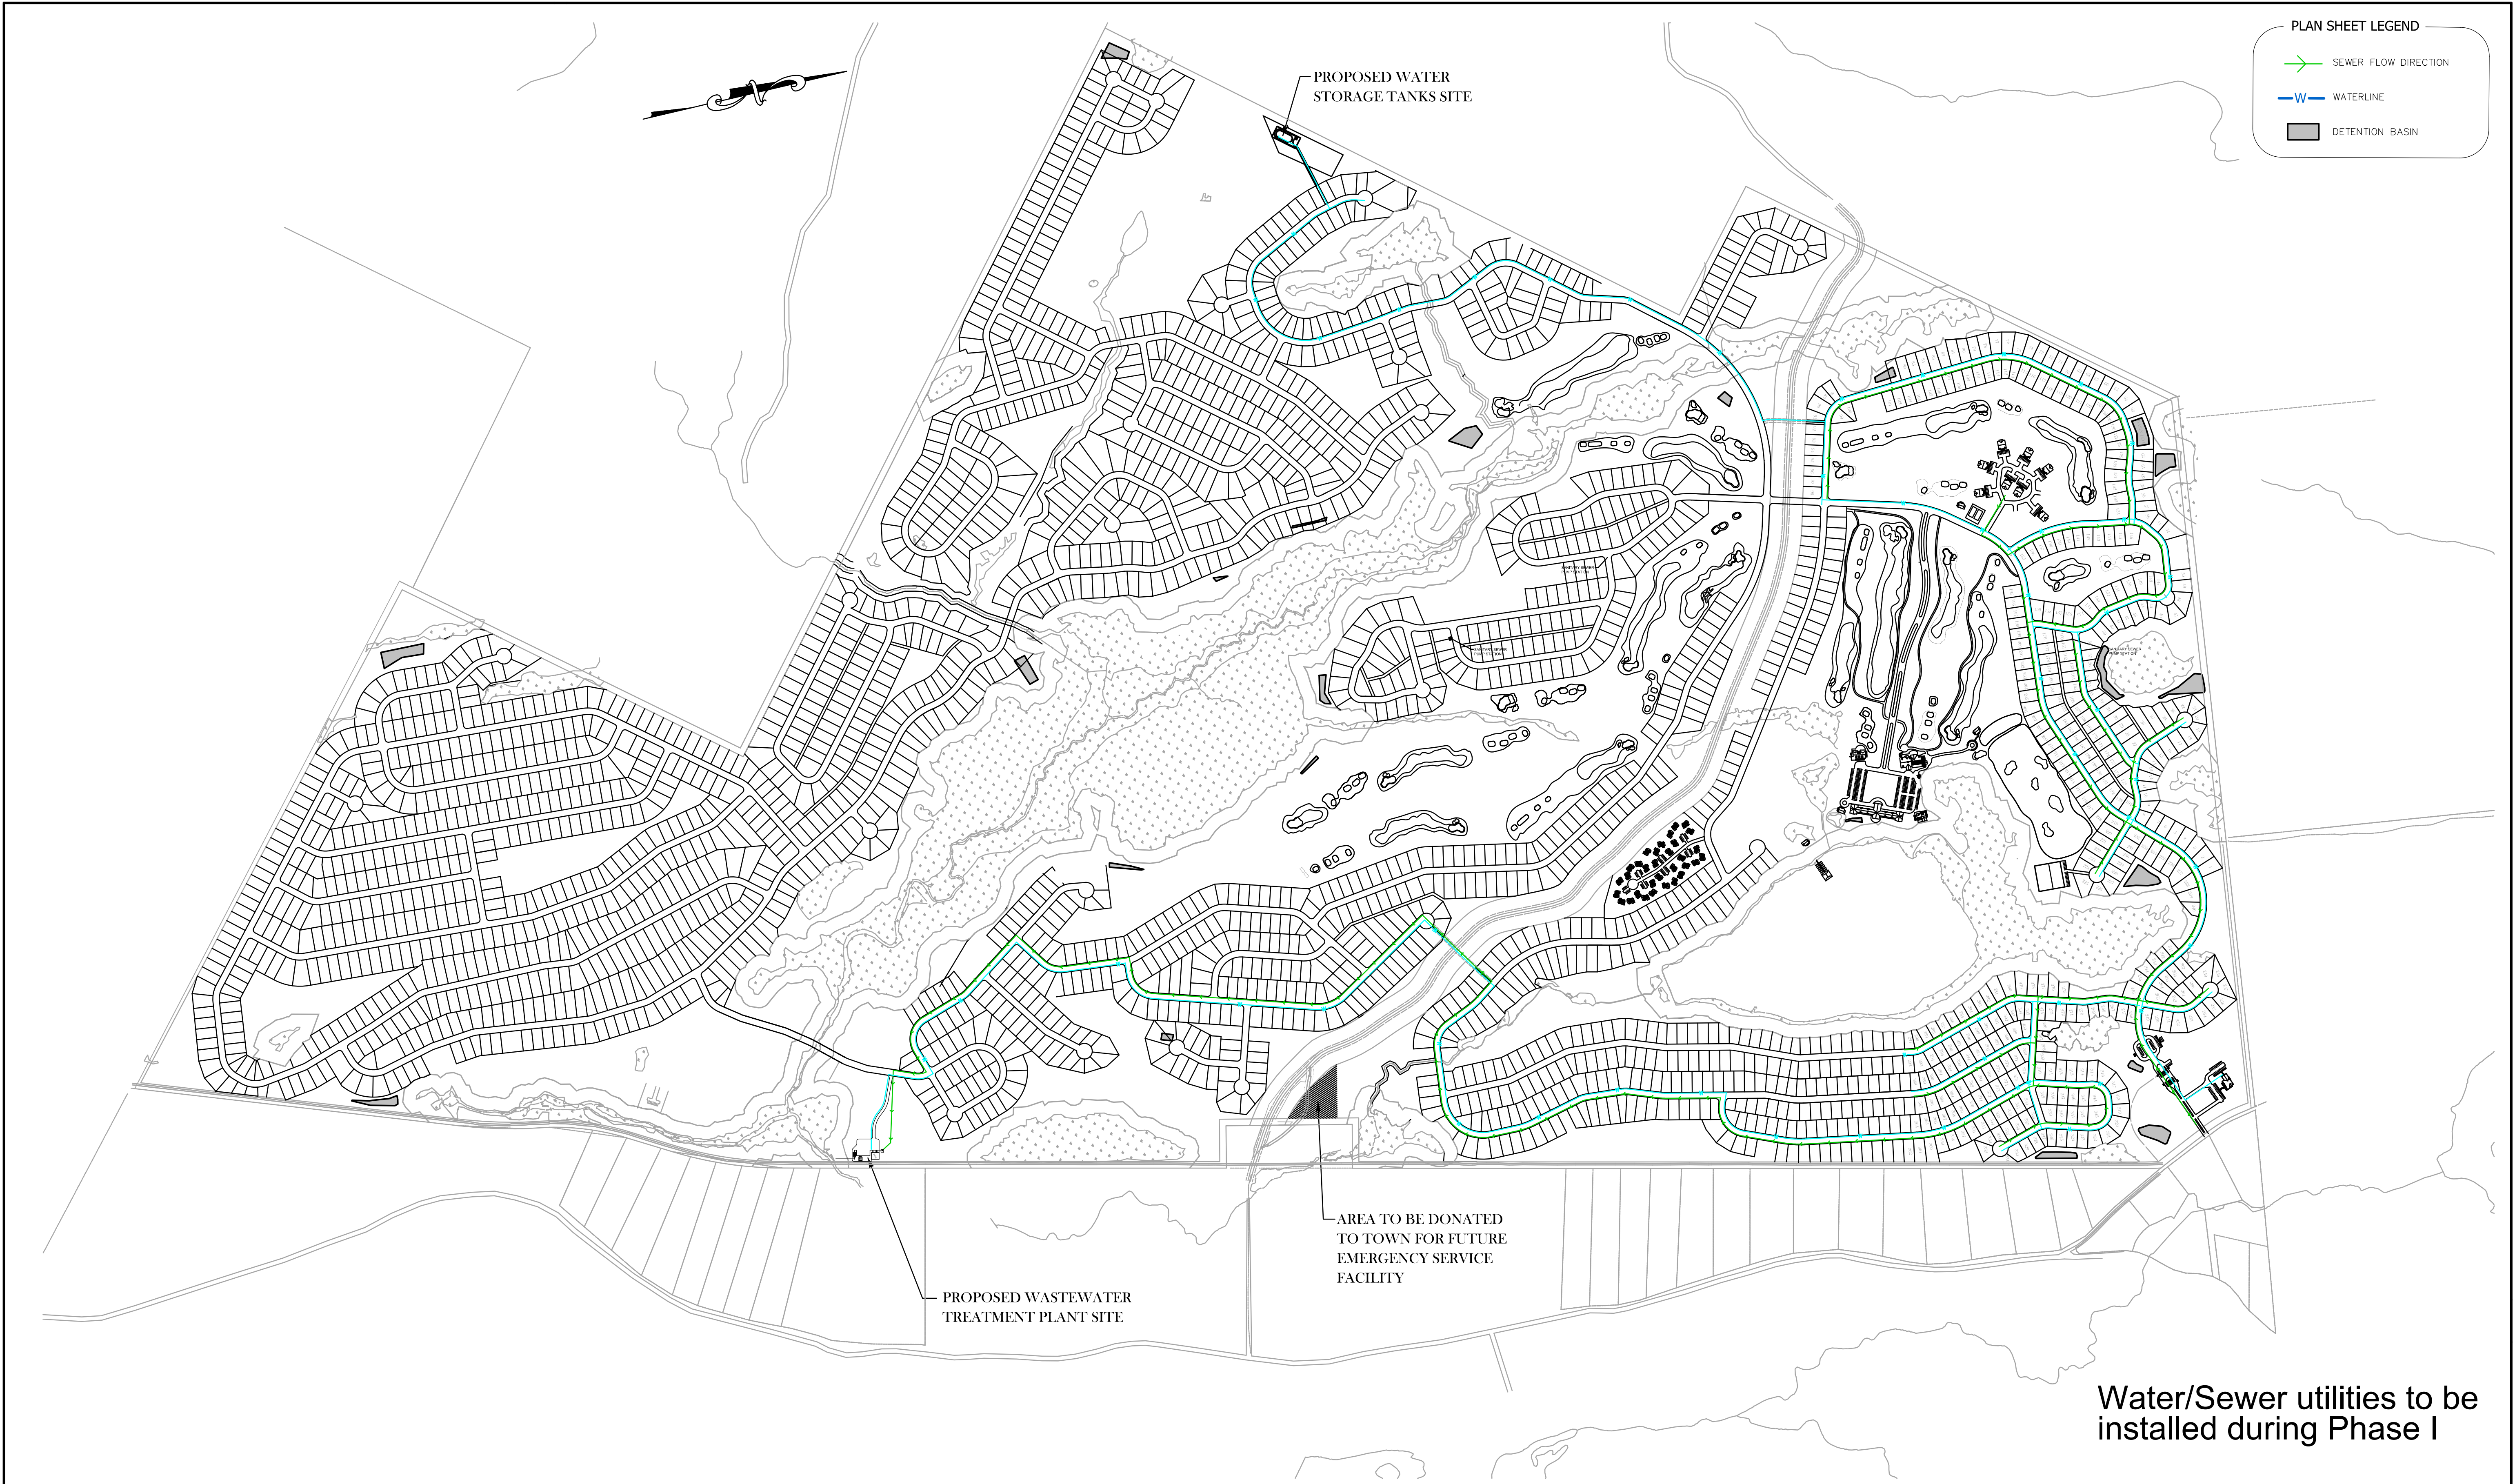

Water/Sewer utilities to be installed during Phase I

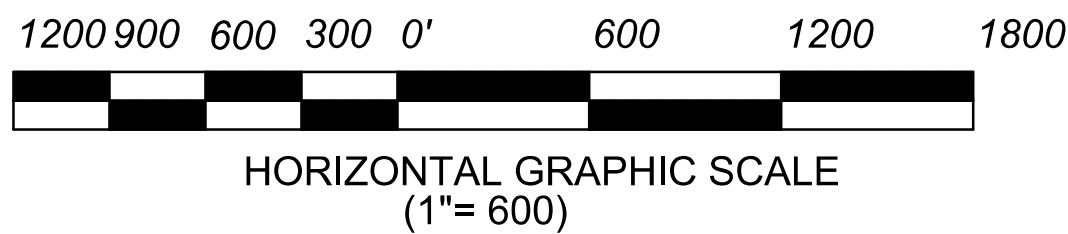

1	1/7/2010	JMD	DPC	REVISIONS PER 11/2/09 CT MALE REVIEW
Rev	Date	By	Chk'd	Description

Copyright 2011, of alfred benesch and company. All rights reserved. This plan and design content is the property of alfred benesch and company. Use, reuse, reproduction or modification of this plan or design information, or any part thereof, is strictly prohibited, except by written permission of this firm.

Drawn: RMD    Designed:    Checked:   

30107.01    wluckenbill    02\11\2011    10:03:29    X:\30100S\30107.01\Engineering\_Documents\Plans\pl\_010.dgn (Default)

**benesch**  
alfred benesch & company  
Engineers • Surveyors • Planners  
400 One Norwegian Plaza  
P.O. Box 1090  
Pottsville, Pennsylvania 17901  
670-622-4055

Scale: AS NOTED

**BRINKASH**  
ASSOCIATES, INC.  
SURVEYING & ENGINEERING  
1715 CENTRE STREET    ASHLAND, PA 17921  
(570)-875-1016 (PHONE)    (570)-875-1070 (FAX)



Date: 08 / 13 / 2009

CONCEPTUAL DESIGN PLANS  
UTILITY PLANS-PHASE I  
**LOST LAKE RESORT**  
TOWN OF FORESTBURGH, SULLIVAN COUNTY, NEW YORK

Project No.: 30107.01

Sheet No.: 11 OF 14



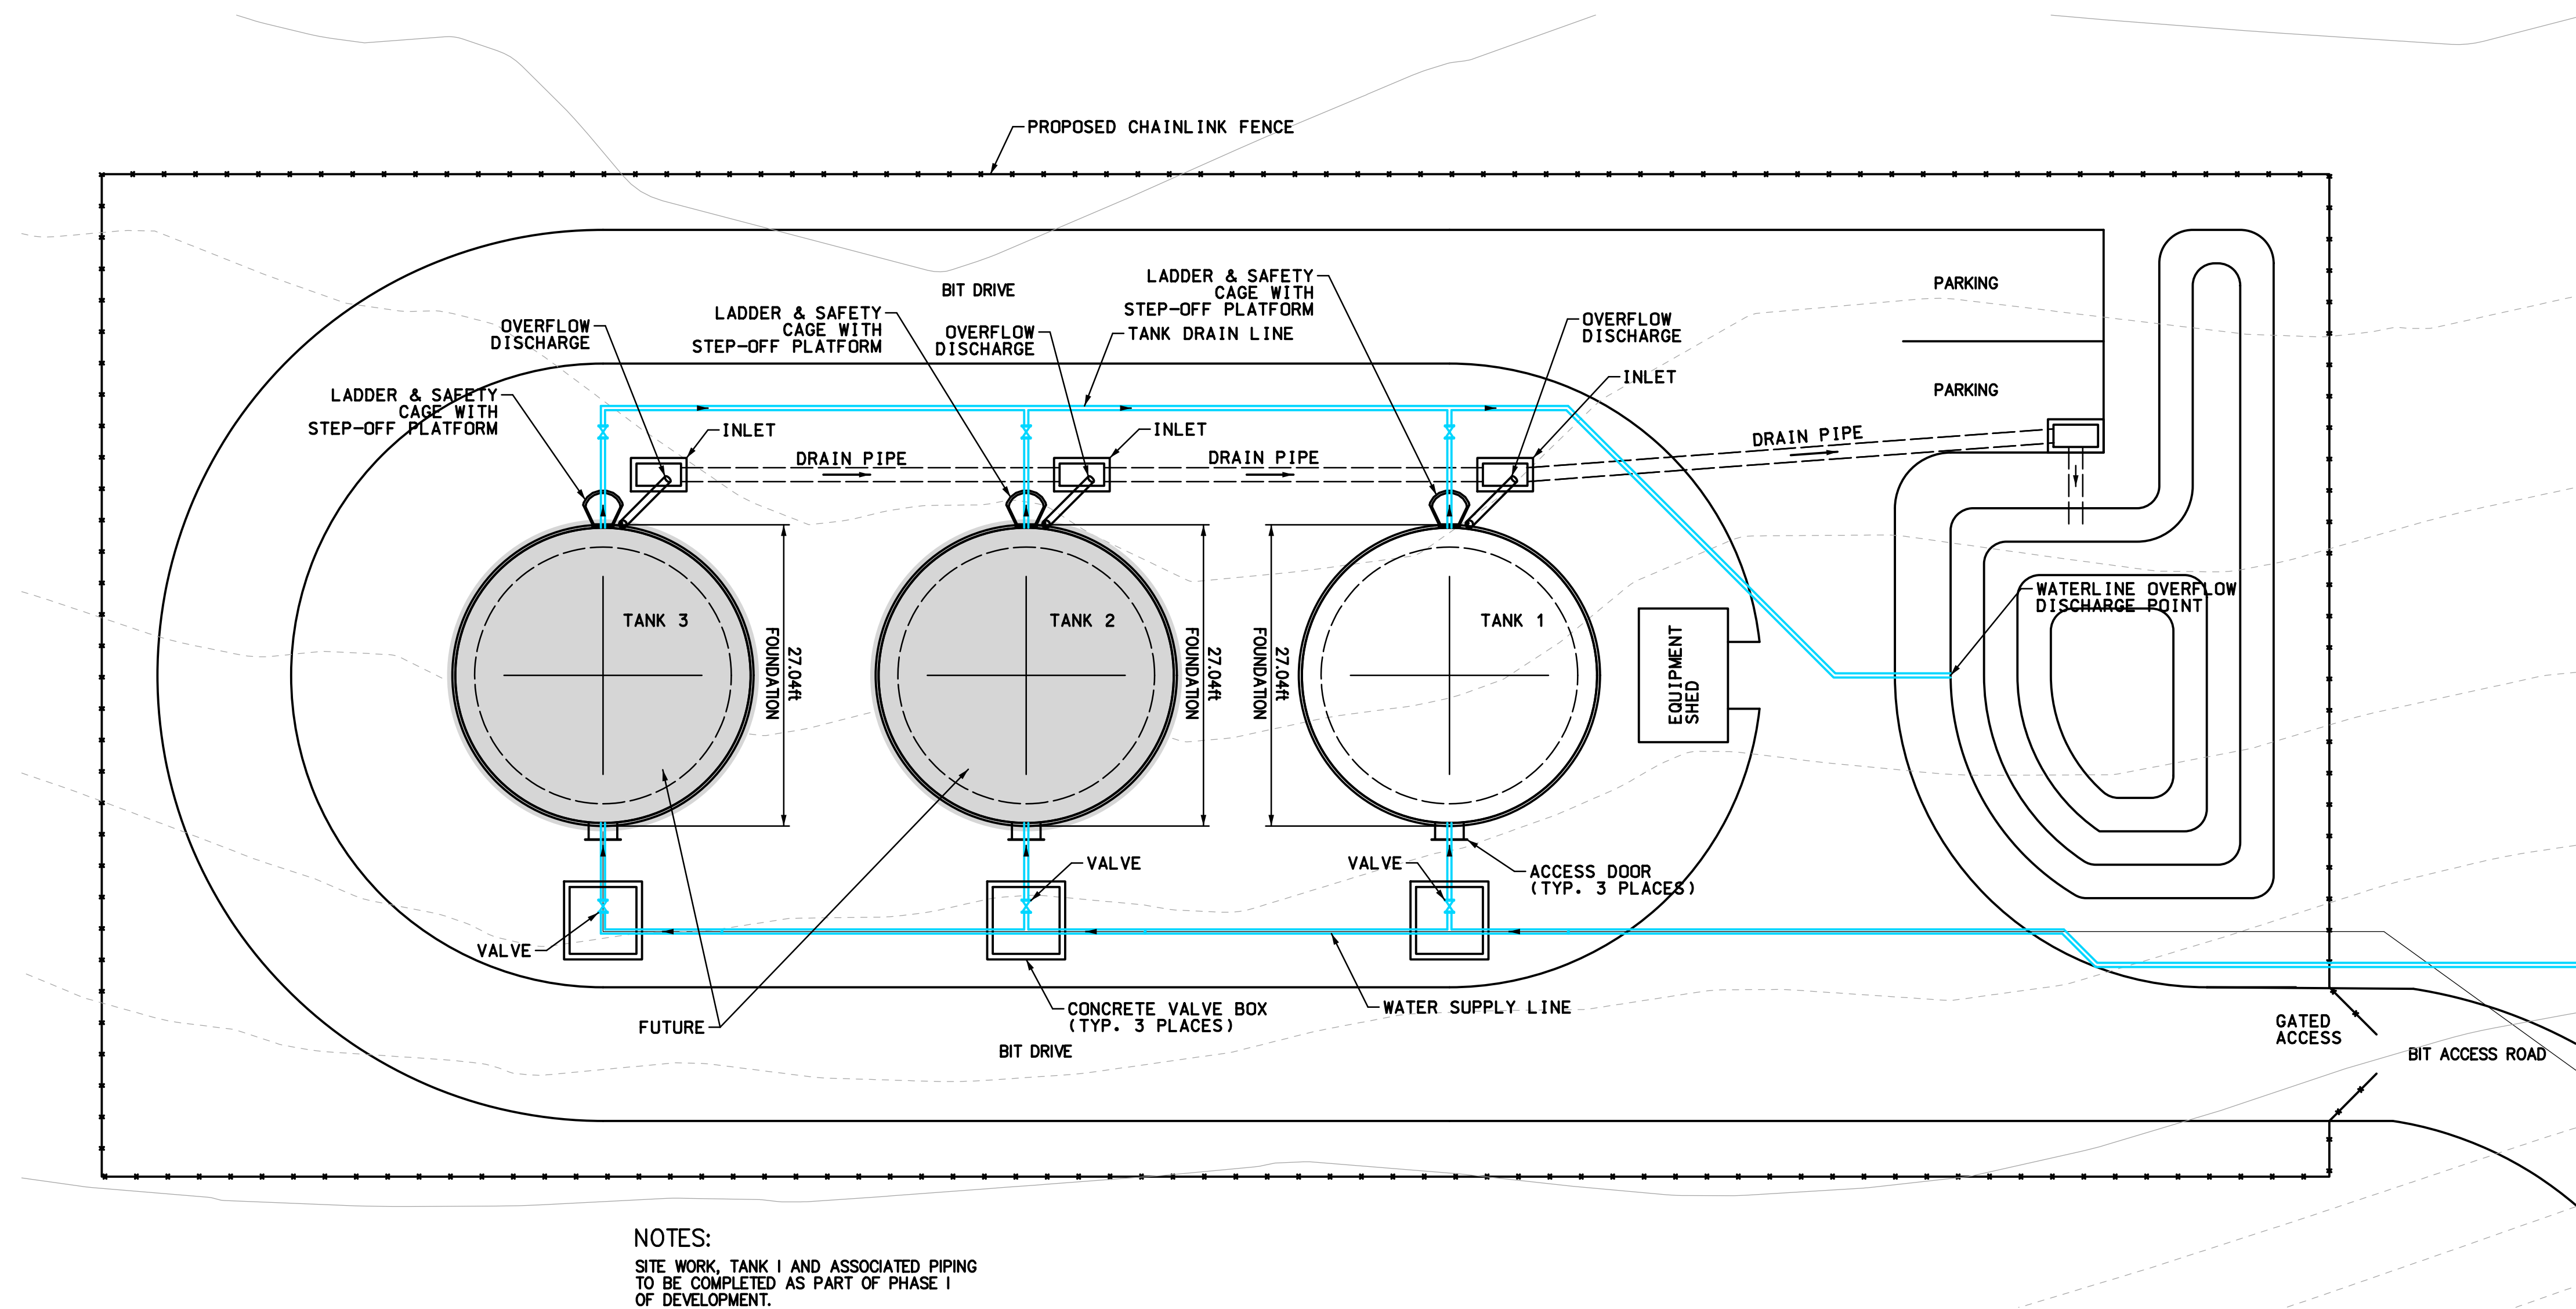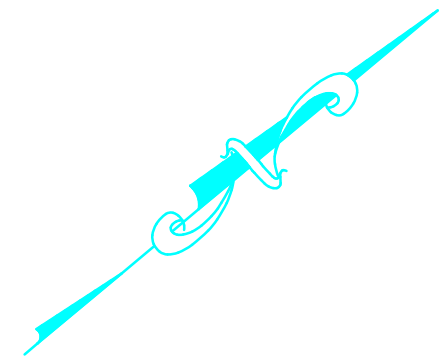

NOTES:  
SITE WORK, TANK 1 AND ASSOCIATED PIPING  
TO BE COMPLETED AS PART OF PHASE I  
OF DEVELOPMENT.  
TANKS 2 AND 3 AND ASSOCIATED PIPING  
TO BE COMPLETED WHEN NEEDED.

**SITE PLAN**  
SCALE: 1"=10'

1	1/7/2010	JMD	DPC	REVISIONS PER 11/2/09 CT MALE REVIEW
Rev	Date	By	Chk'd	Description

Copyright 2009, of alfred benesch and company. All rights reserved. This plan and design content is the property of alfred benesch and company. Use, reuse, reproduction or modification of this plan or design information, or any part thereof, is strictly prohibited, except by written permission of this firm.

Drawn: RMD    Designed:    Checked:   

**benesch**  
alfred benesch & company  
Engineers • Surveyors • Planners  
400 One Norwegian Plaza  
P.O. Box 1090  
Pottsville, Pennsylvania 17901  
570-622-4055

Scale: AS NOTED


**BRINKASH**  
ASSOCIATES, INC.  
SURVEYING & ENGINEERING  
1713 CENTRE STREET    ASHLAND, PA 17921  
(570)-875-1016 (PHONE)    (570)-875-1670 (FAX)

Date: 08 / 13 / 2009


CONCEPTUAL DESIGN PLANS  
PROPOSED WATERTANK SITE PLAN  
**LOST LAKE RESORT**  
TOWN OF FORESTBURGH, SULLIVAN COUNTY, NEW YORK

Project No.: 30107.01

Sheet No.: 12 OF 14

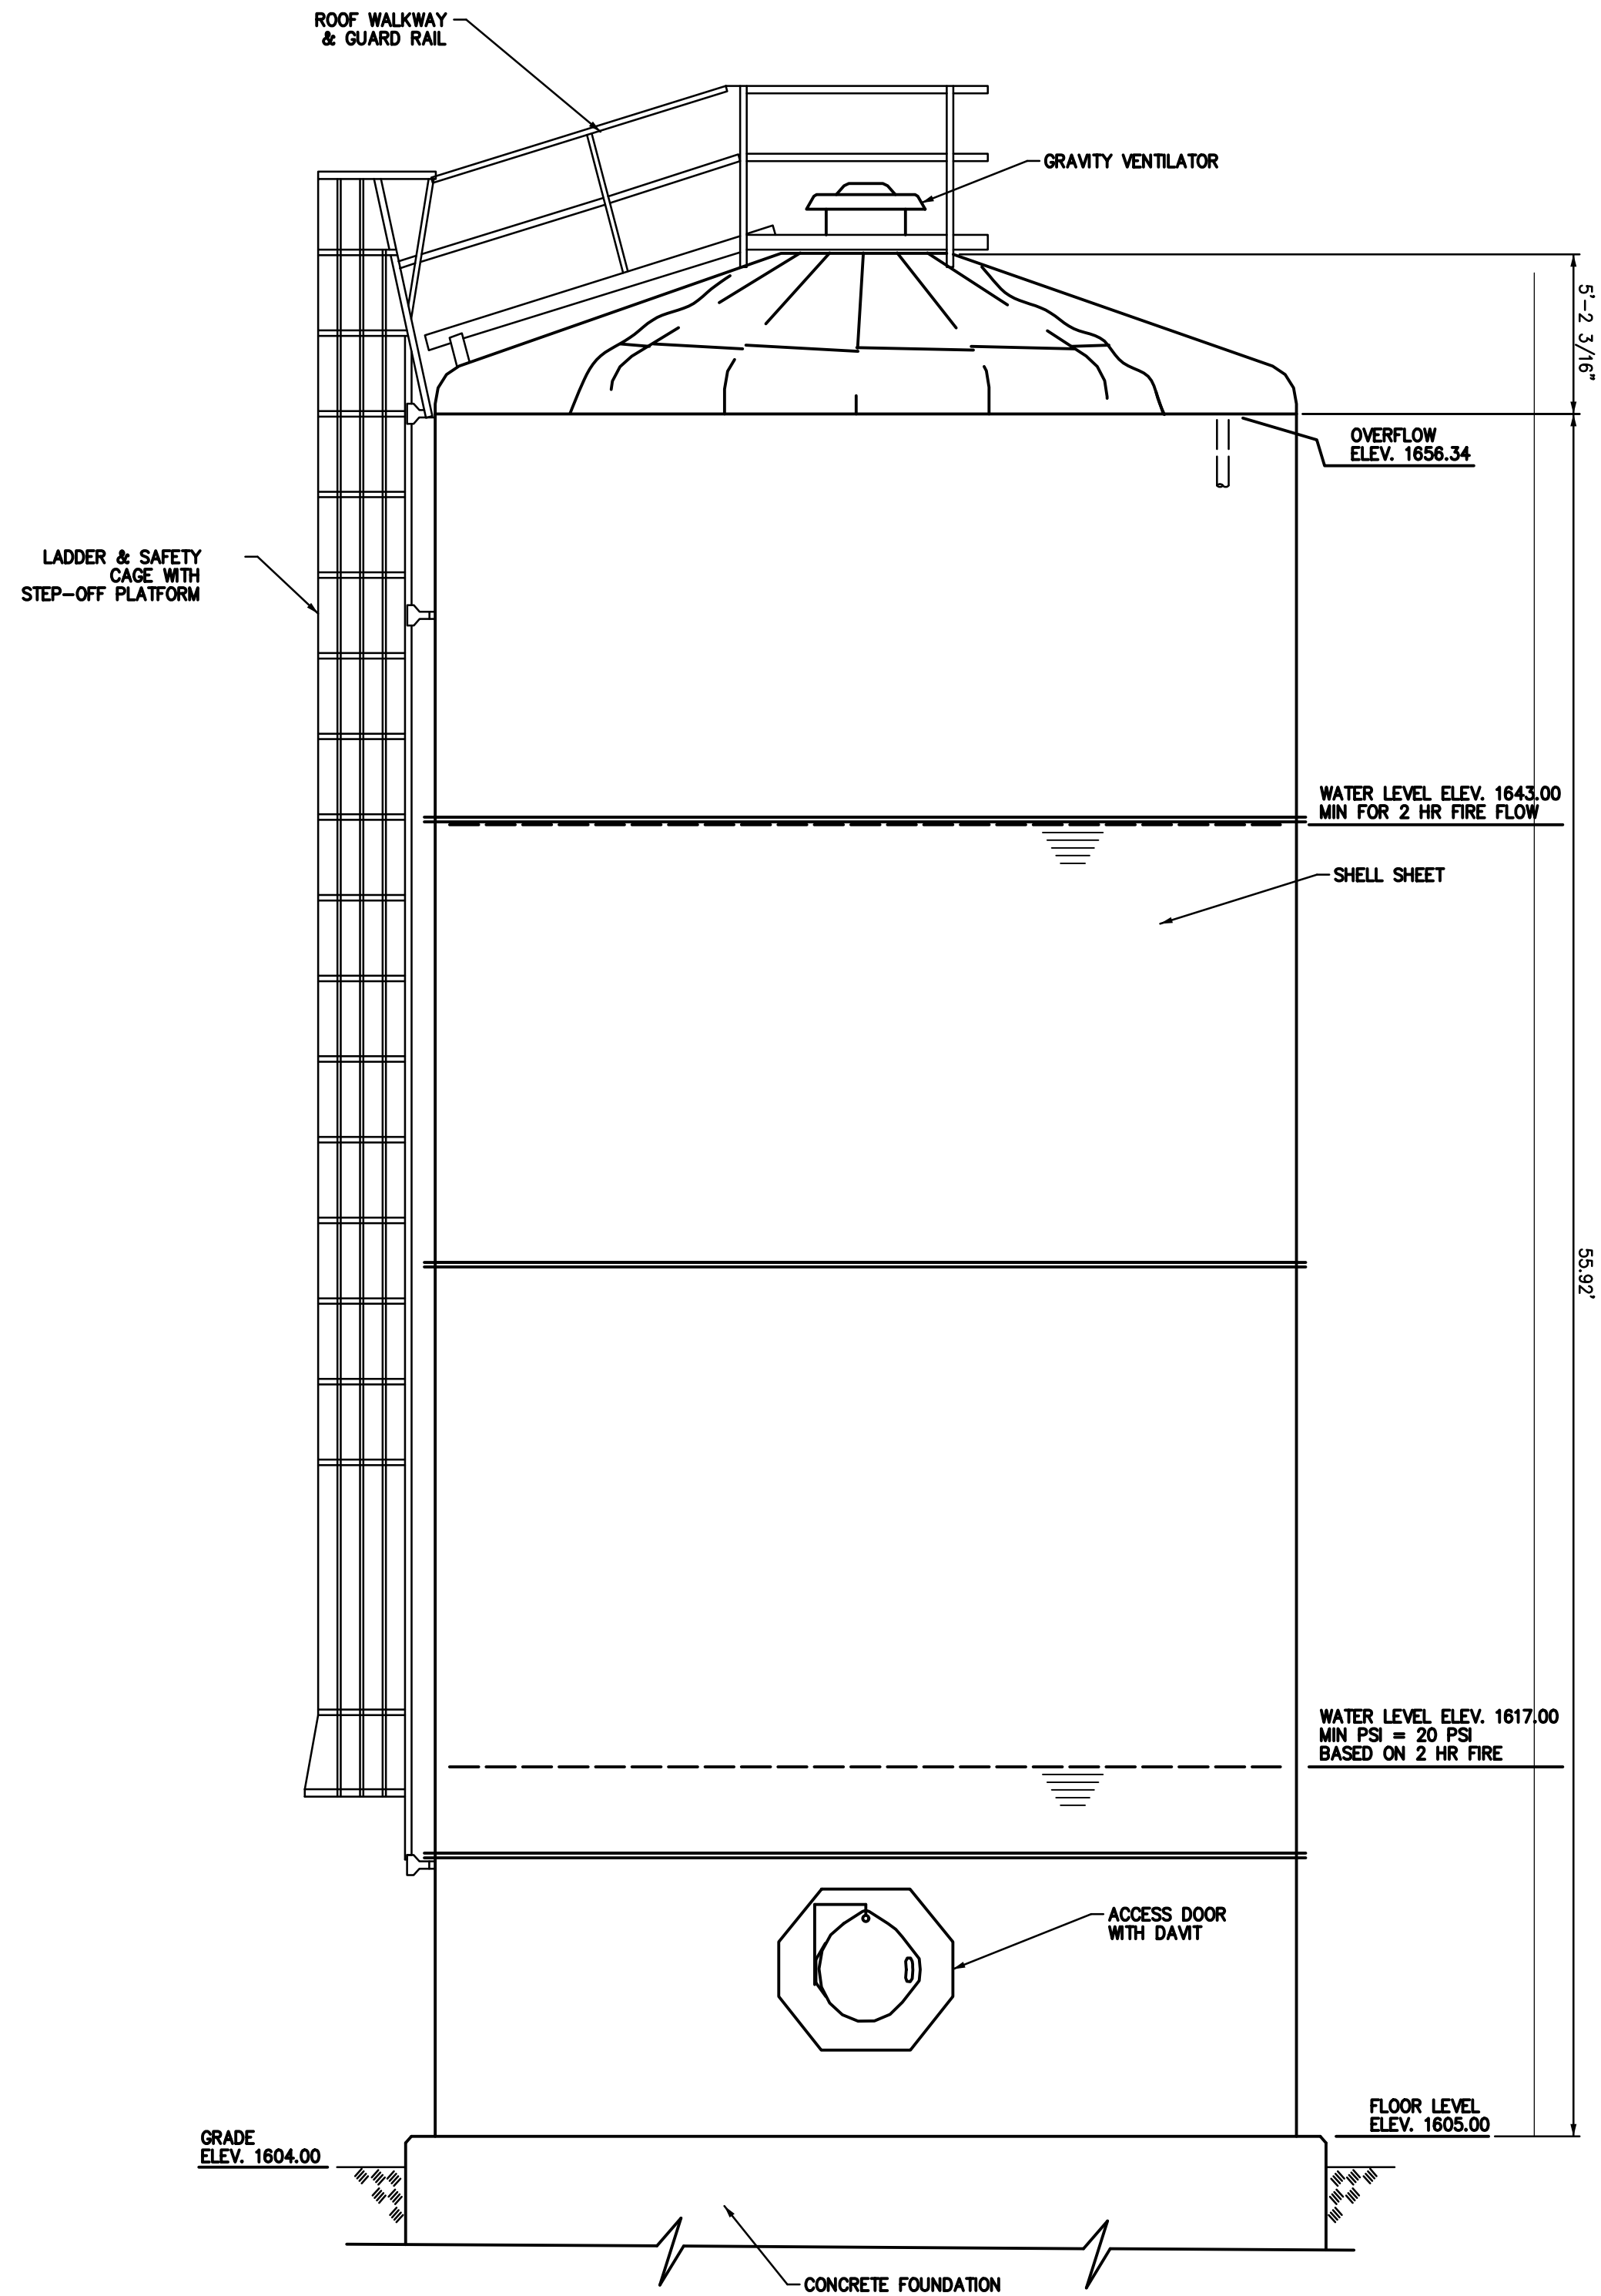

**TANK ELEVATION**  
SCALE: 1/4"=1'-0"

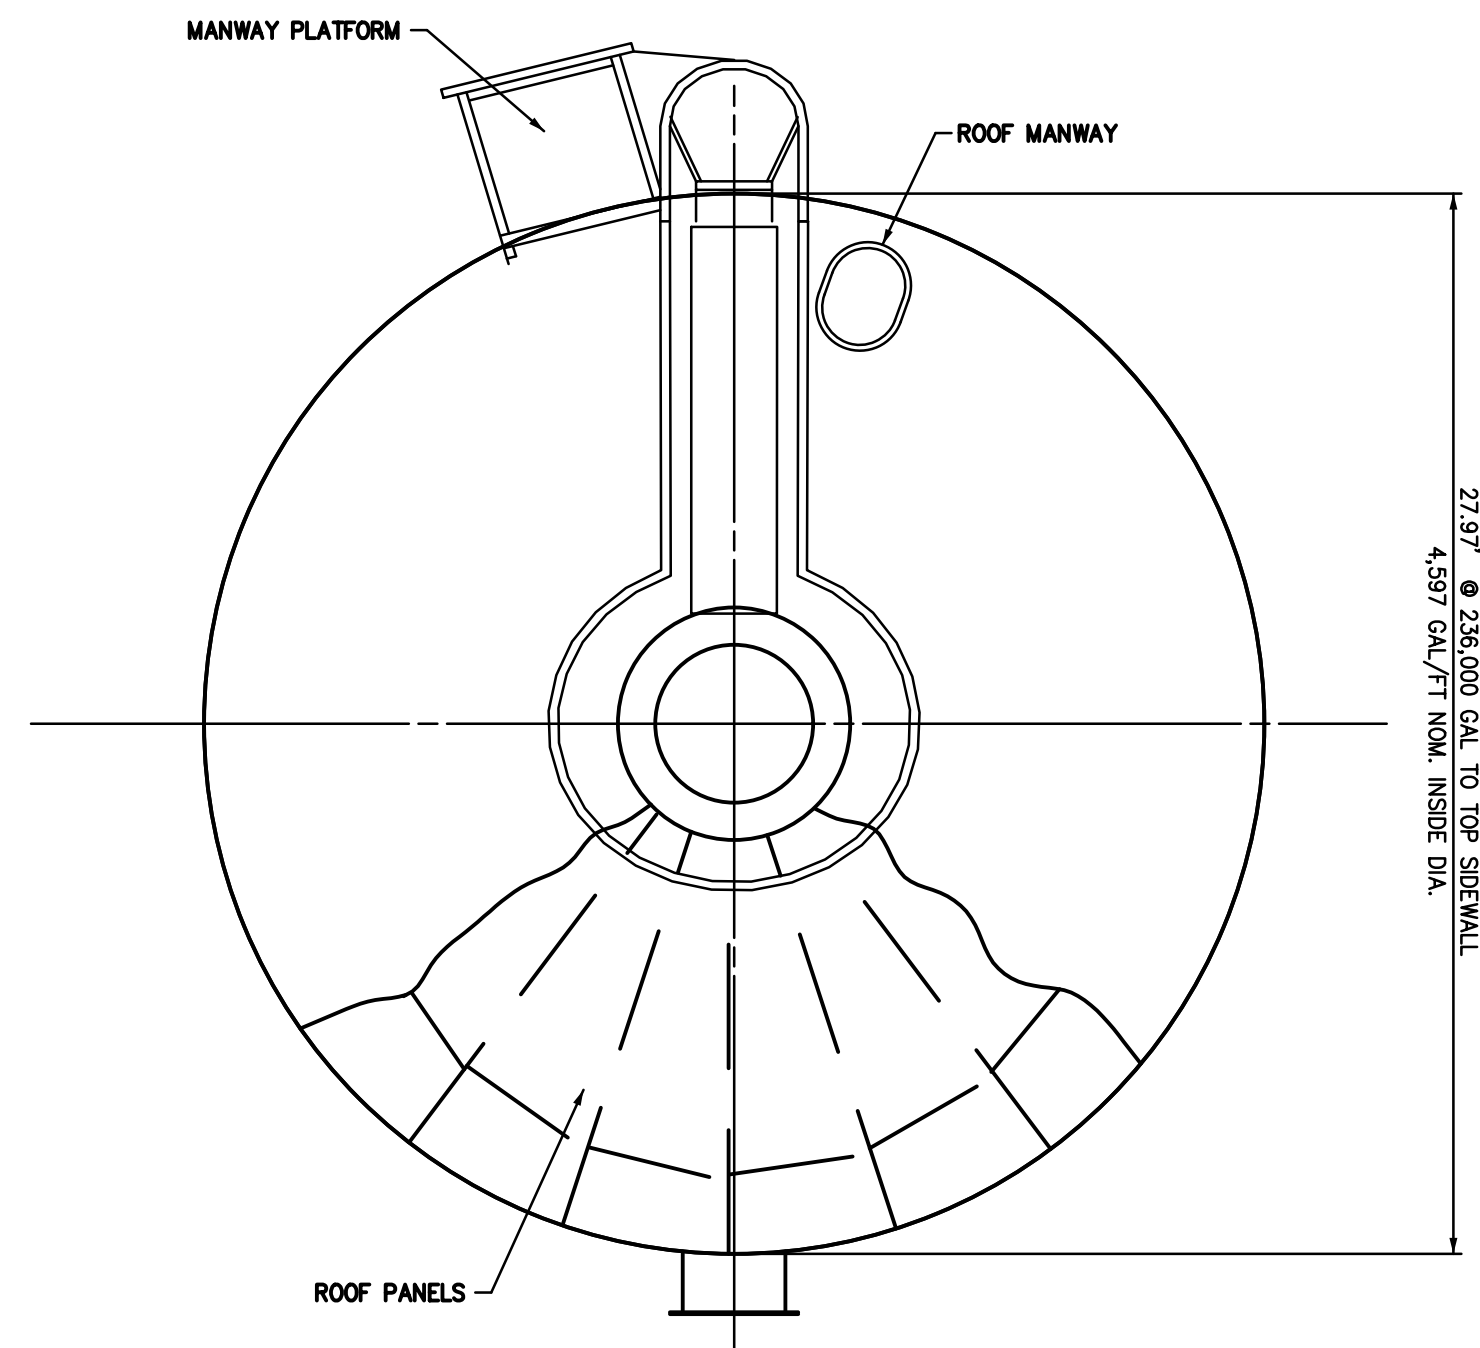

**TANK PLAN**  
SCALE: 1/4"=1'-0"



1	1/7/2010	JMD	DPC	REVISIONS PER 11/2/09 CT MALE REVIEW
Rev	Date	By	Chk'd	Description

Copyright 2009, of alfred benesch and company. All rights reserved. This plan and design content is the property of alfred benesch and company. Use, reuse, reproduction or modification of this plan or design information, or any part thereof, is strictly prohibited, except by written permission of this firm.

**benesch**  
alfred benesch & company  
Engineers • Surveyors • Planners  
400 One Norwegian Plaza  
P.O. Box 1090  
Pottsville, Pennsylvania 17901  
570-622-4055

**BRINKASH**  
ASSOCIATES, INC.  
SURVEYING & ENGINEERING  
1713 CENTRE STREET ASHLAND, PA 17921  
(570)-875-1016 (PHONE) (570)875-1670 (FAX)

CONCEPTUAL DESIGN PLANS  
PROPOSED WATERTANK DETAILS  
**LOST LAKE RESORT**  
TOWN OF FORESTBURGH, SULLIVAN COUNTY, NEW YORK  
Project No.: 30107.01 Sheet No.: 13 OF 14

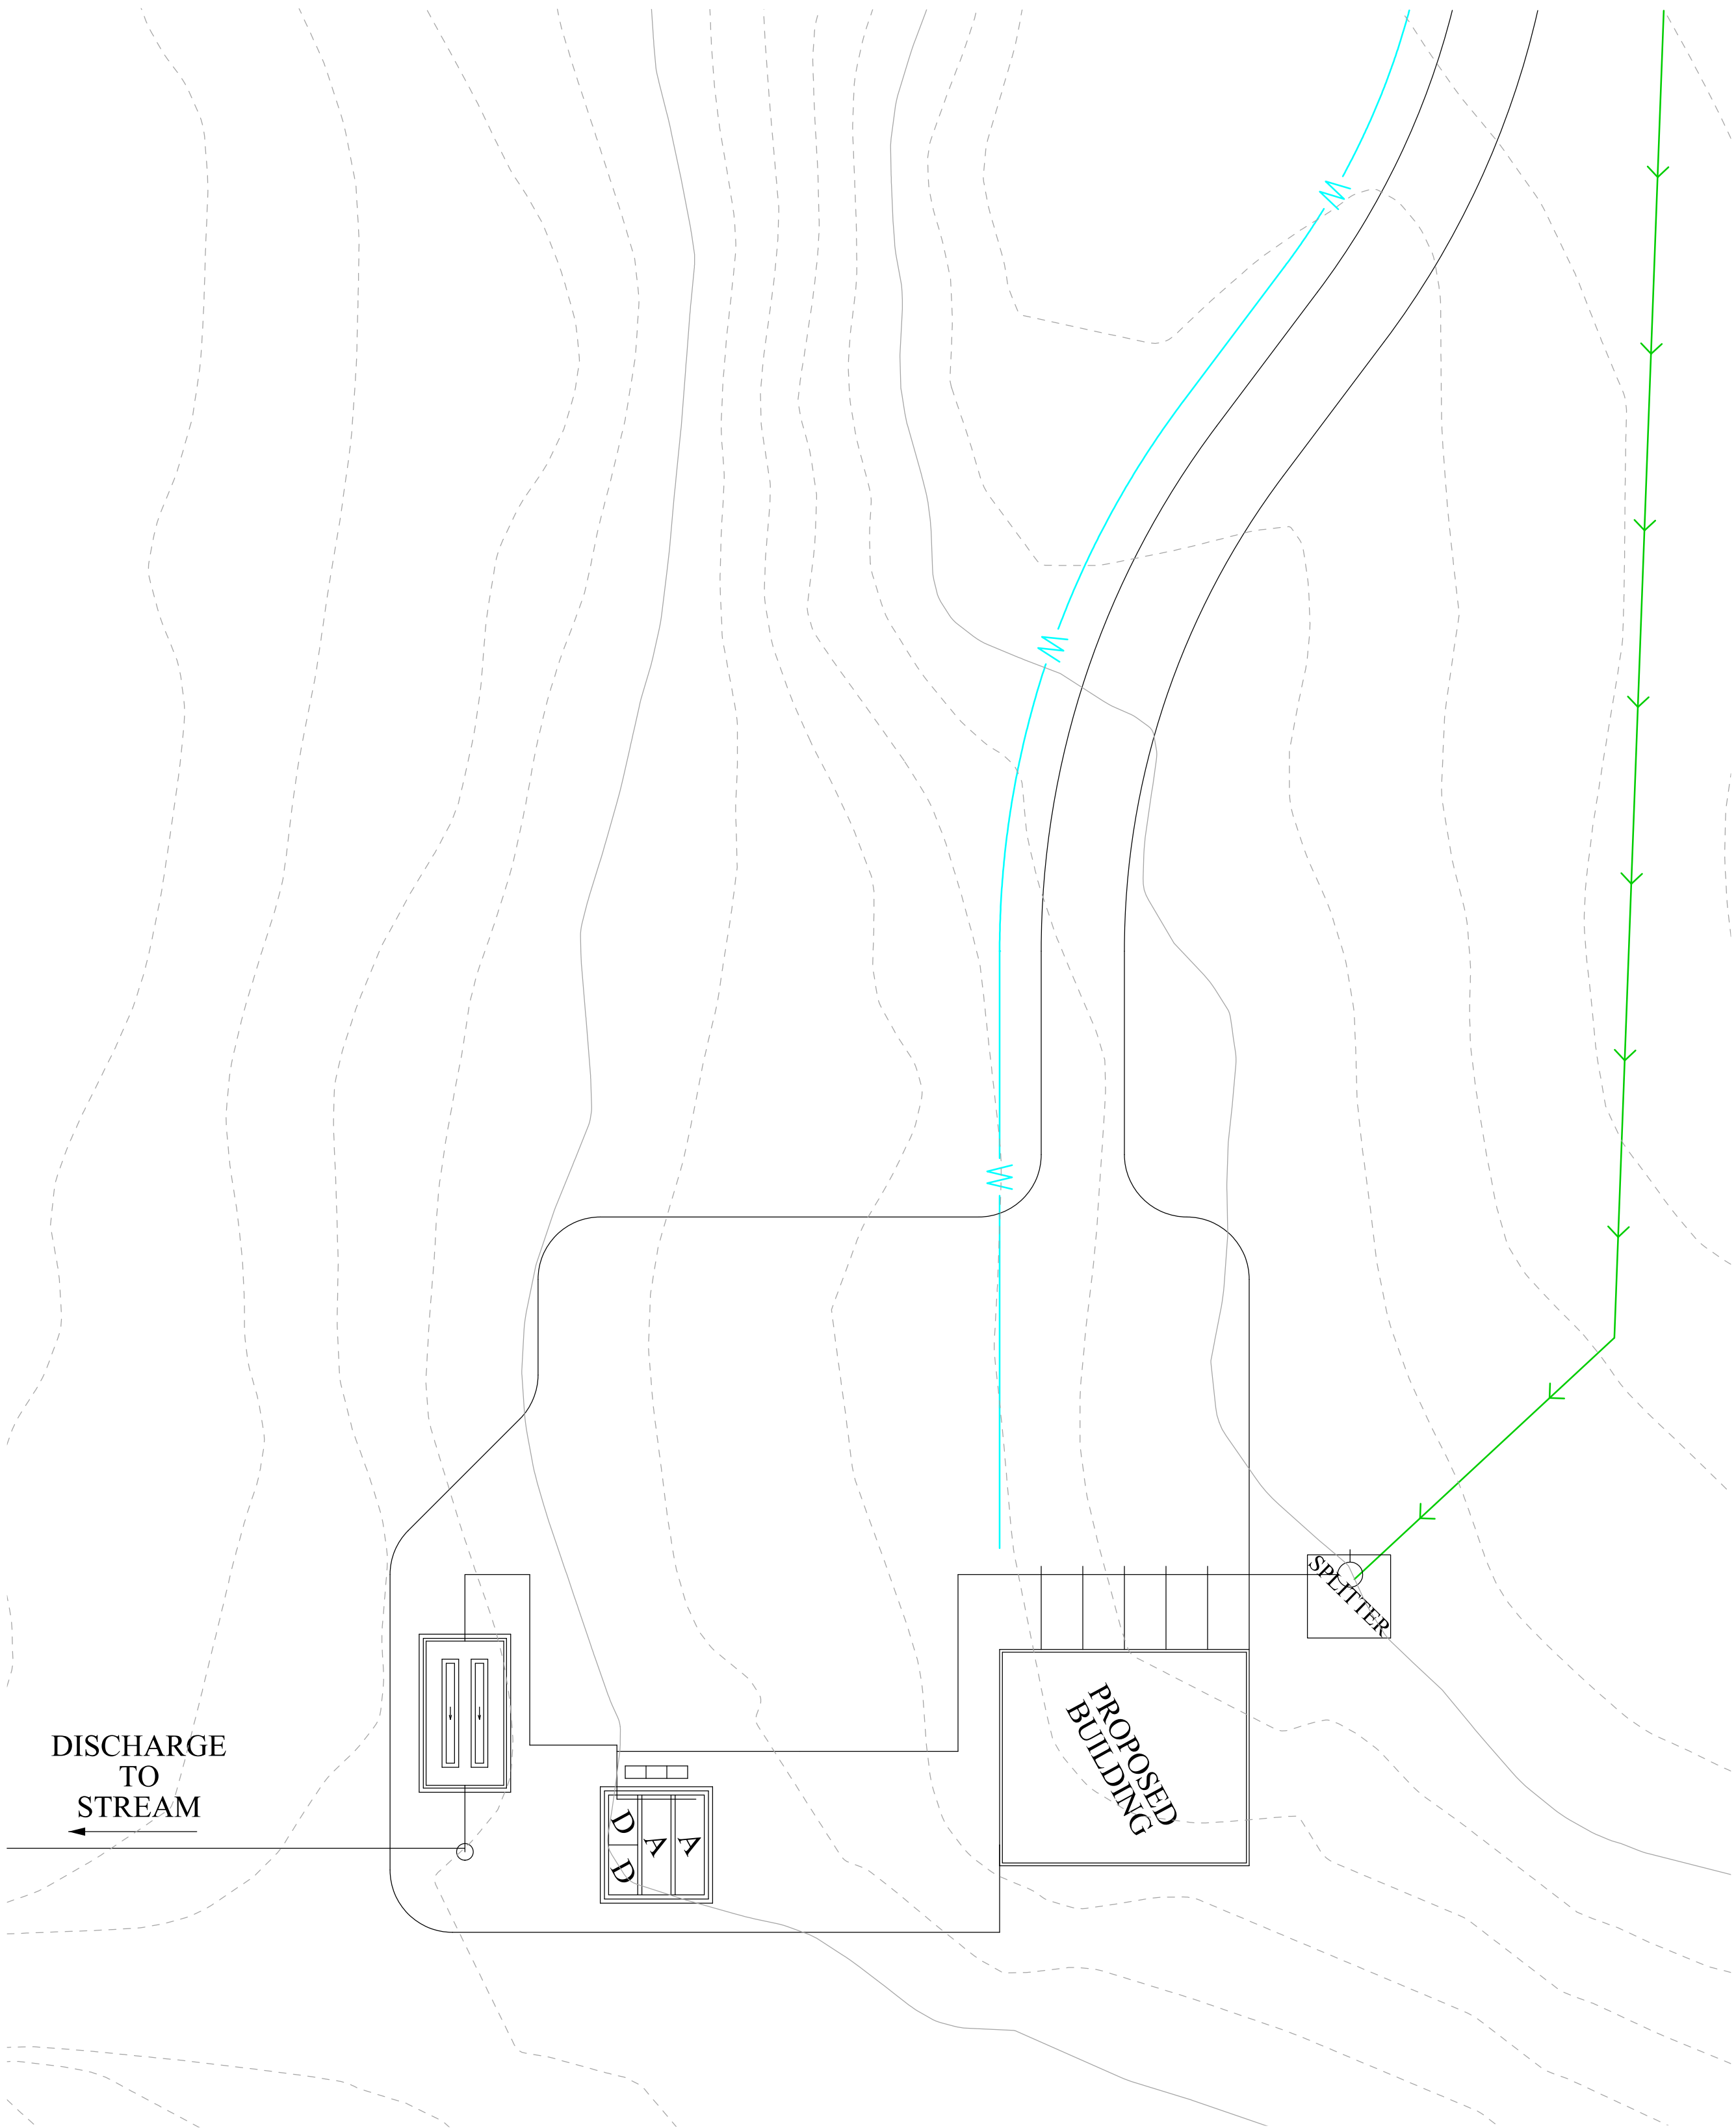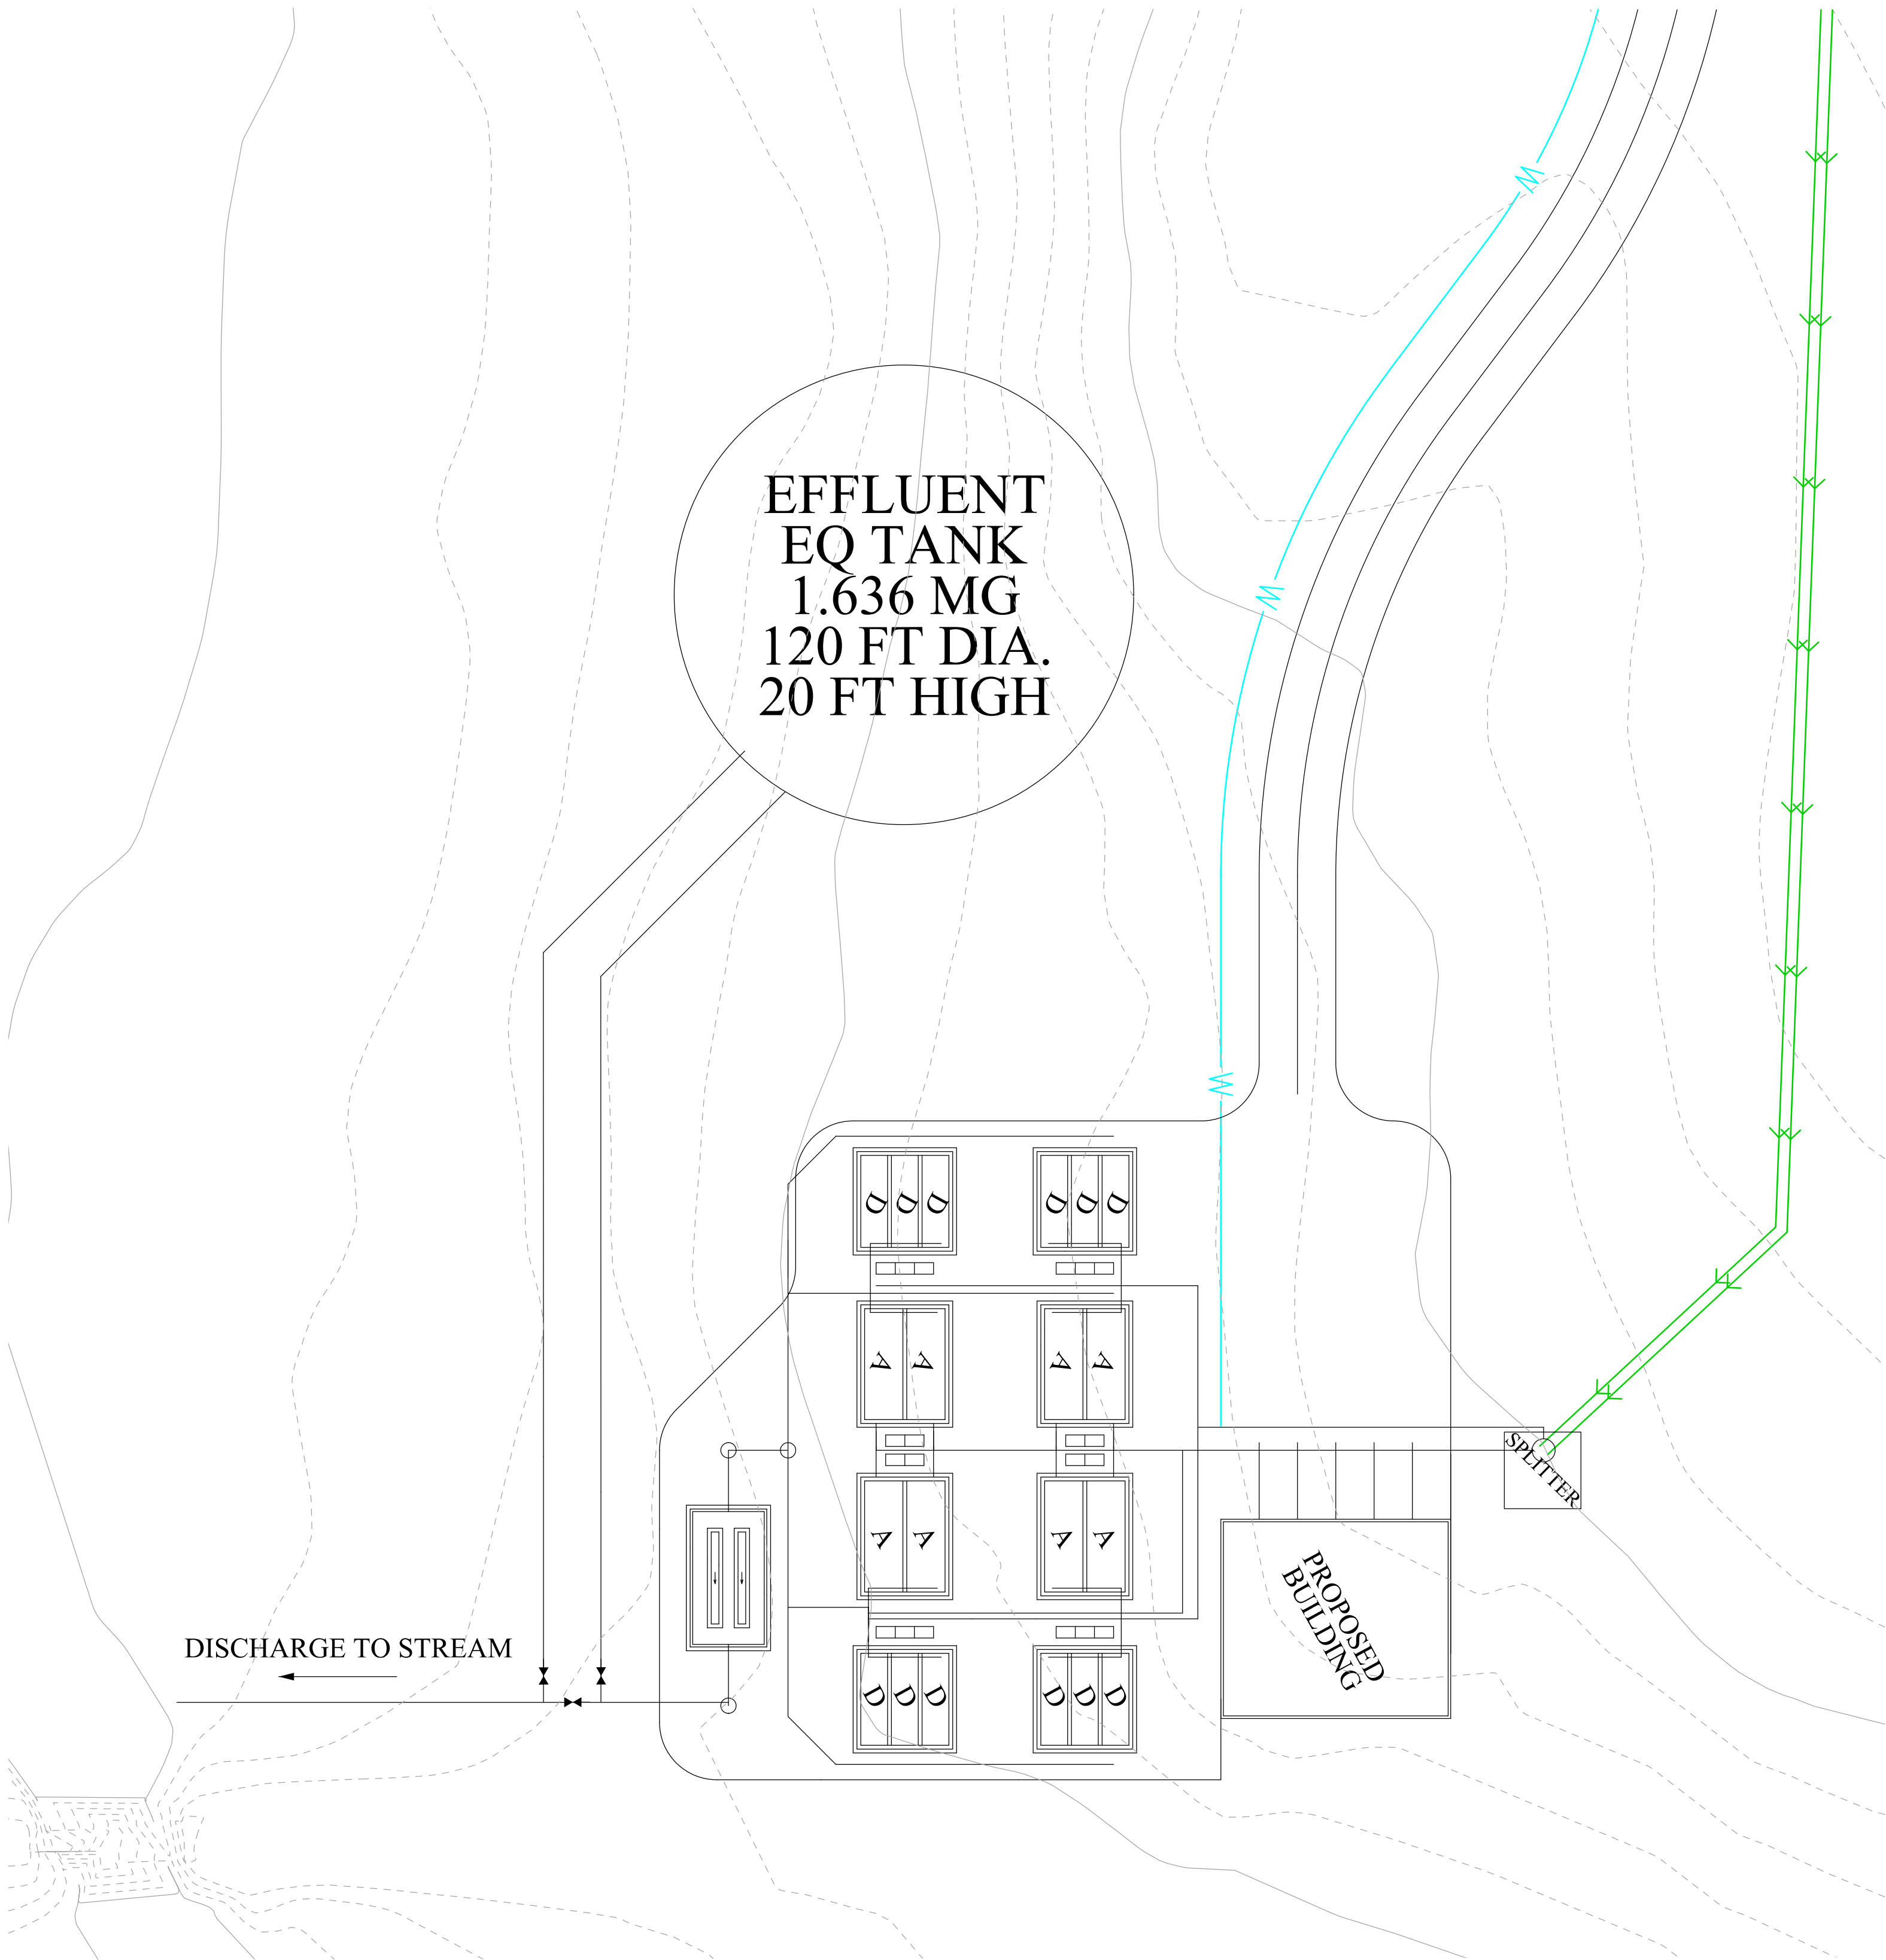

1	1/7/2010	JMD	DPC	REVISIONS PER 11/2/09 CT MALE REVIEW
Rev	Date	By	Chk'd	Description

Copyright 2009, of alfred benesch and company. All rights reserved. This plan and design content is the property of alfred benesch and company. Use, reuse, reproduction or modification of this plan or design information, or any part thereof, is strictly prohibited, except by written permission of this firm.

Drawn: RMD  
Designed:   
Checked:

**benesch**  
alfred benesch & company  
Engineers • Surveyors • Planners  
400 One Norwegian Plaza  
P.O. Box 1090  
Pottsville, Pennsylvania 17901  
610-622-4055

Scale: AS NOTED

**BRINKASH**  
ASSOCIATES, INC.  
SURVEYING & ENGINEERING  
1713 CENTRE STREET ASHLAND, PA 17921  
(610)-875-1016 (PHONE) (610)-875-1670 (FAX)

Date: 08 / 13 / 2009

CONCEPTUAL DESIGN PLANS  
SEWER SITE PLANS  
**LOST LAKE RESORT**  
TOWN OF FORESTBURGH, SULLIVAN COUNTY, NEW YORK

Project No.: 30107.01  
Sheet No.: 14 OF 14