


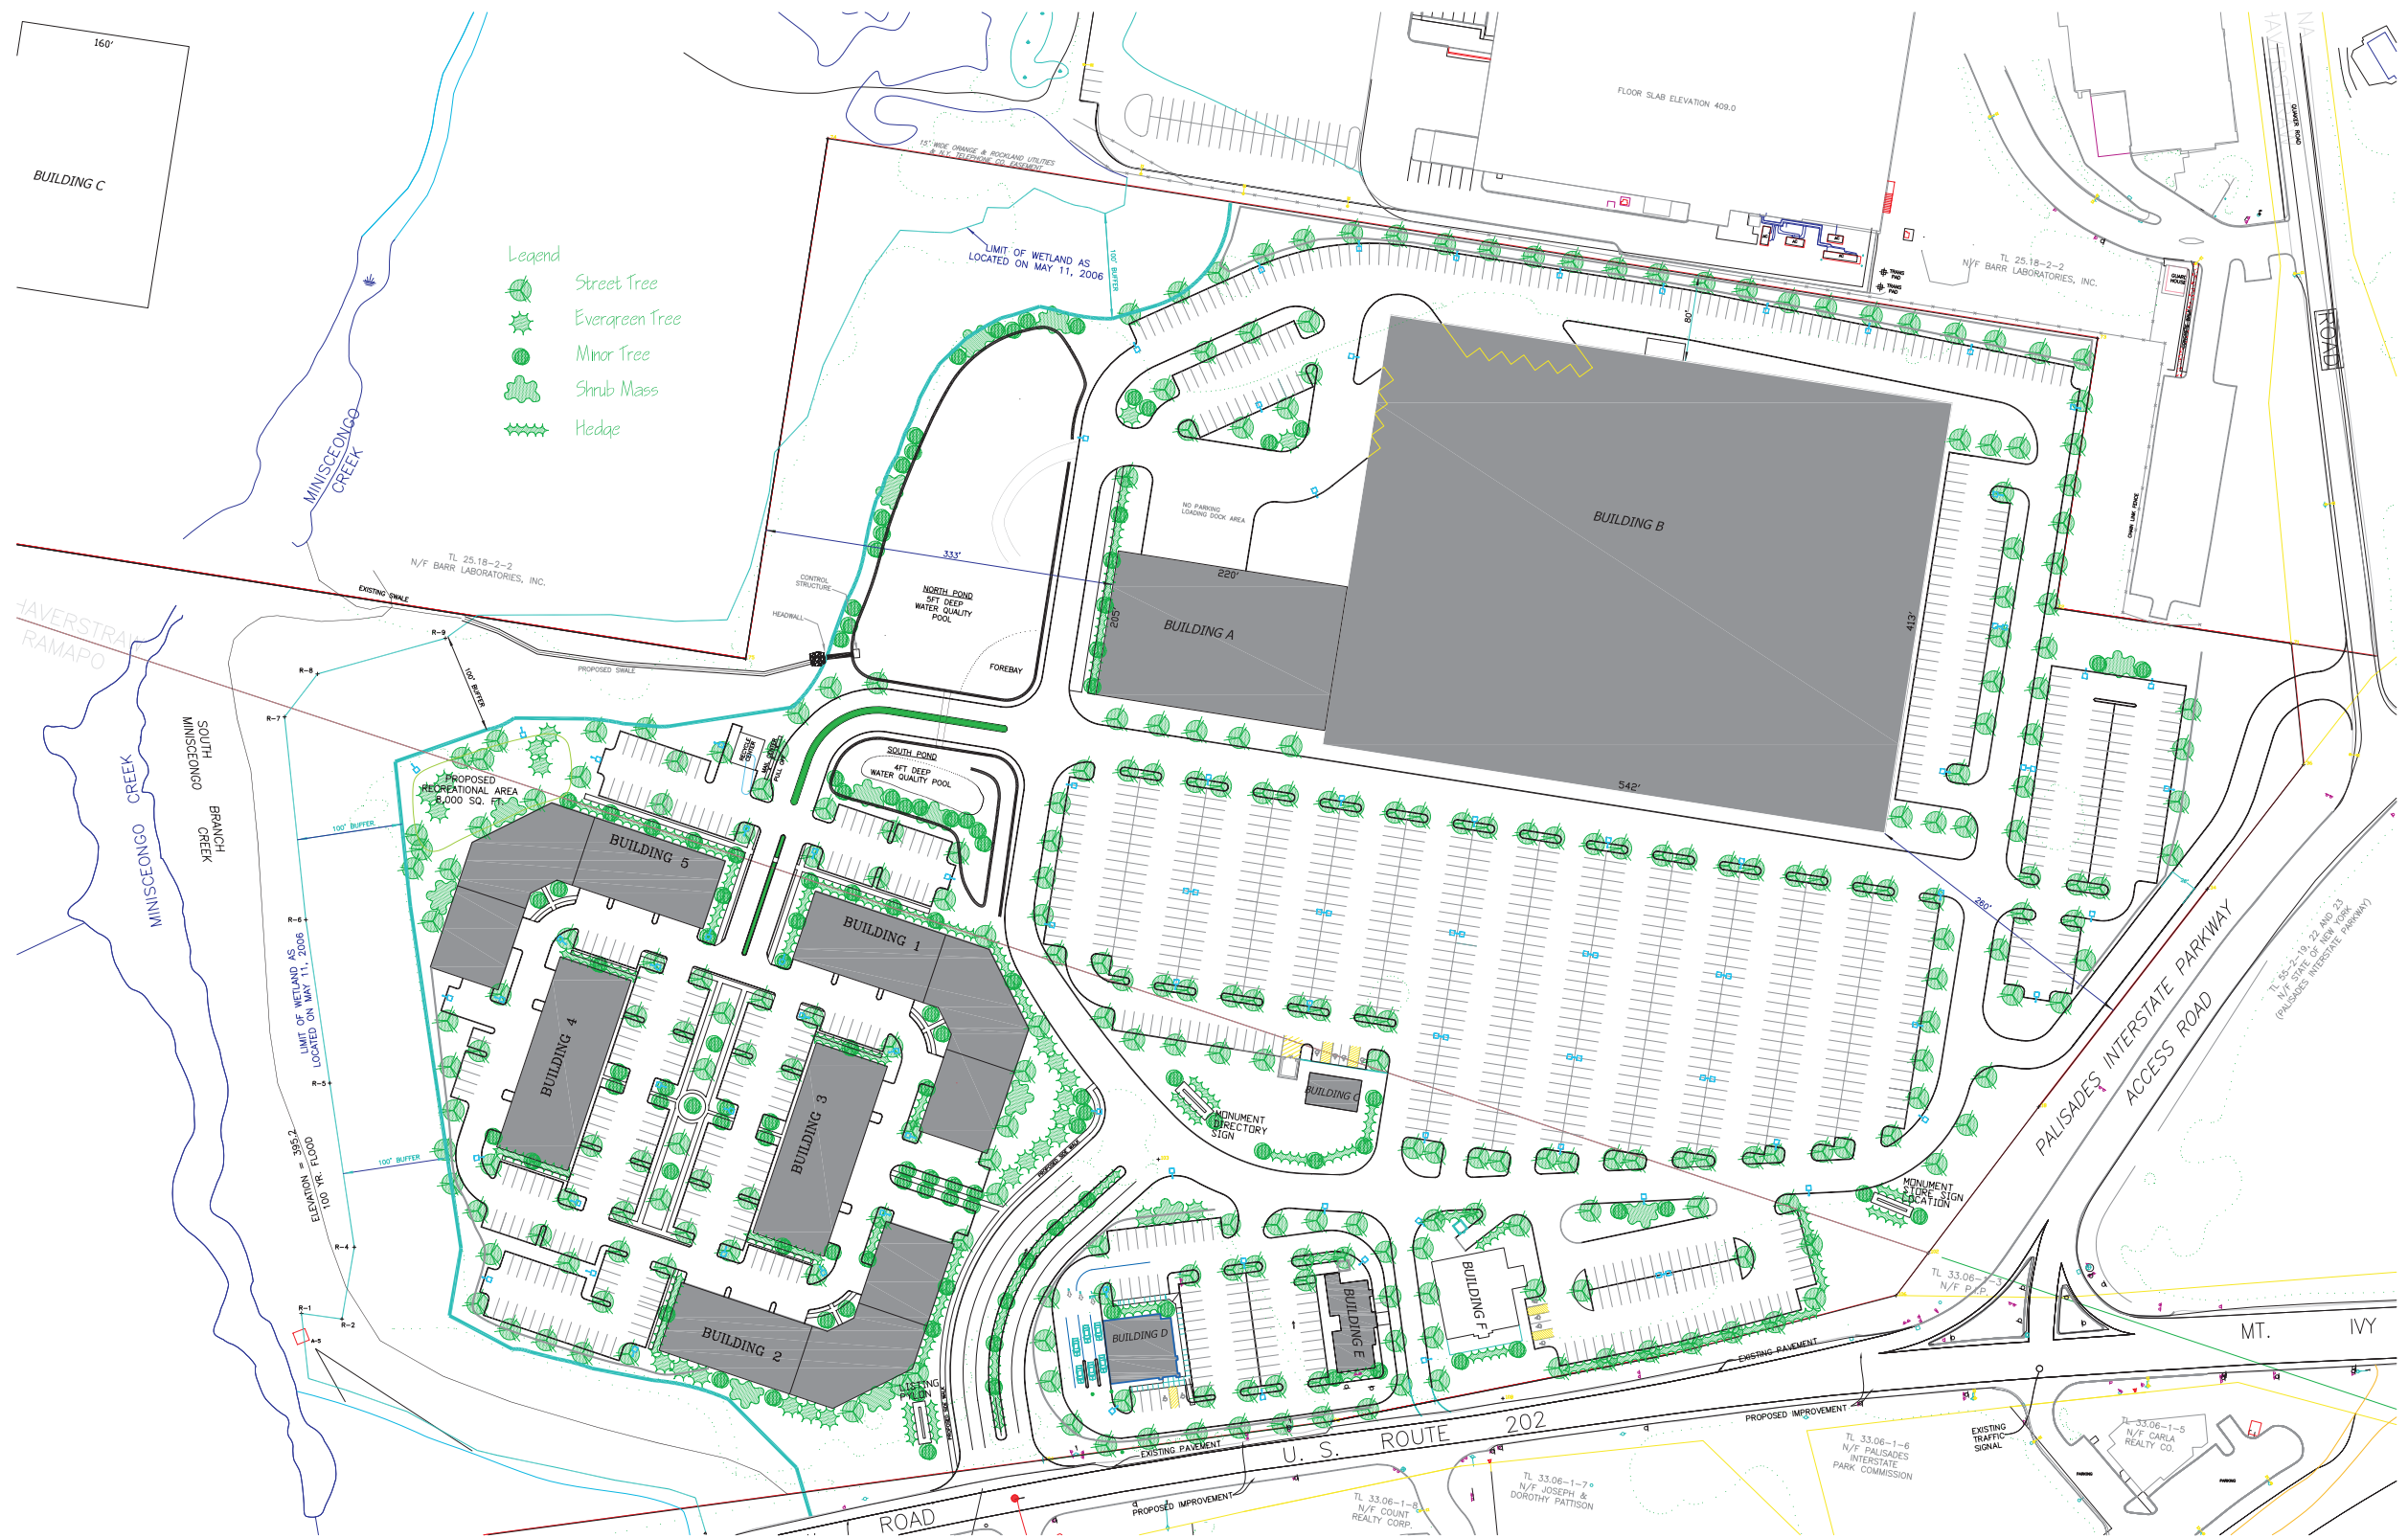

Notes:
 1. All base data by others. No representation or warranty is express or implied as to accuracy of same.
 2. The Landscape Design plan is for illustration of plant material purposes only. Please refer to Engineer or Surveyor drawings for all other site plan and site features information.
 3. Developer/ builder is responsible for maintaining a safe site during construction and until future owners take possession of the site, or portions thereof, at which time the new owners will take full responsibility for maintaining a safe site through proper maintenance, modification and/ or replacement of plant material as necessary.

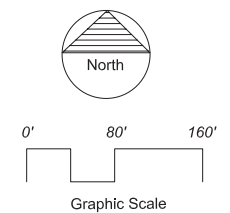


Figure 2-3: Conceptual Landscape Plan
Minisceongo Park
 Towns of Haverstraw & Ramapo, Rockland County, New York
 Source: Atzl, Scatassa & Zigler, P.C.
 Drawing Date: Decemeber, 2008
 Scale: As shown