

LOST LAKE


WATER

SEE SHEET P1-3

SEE SHEET P1-5

SEE SHEET P1-8

SEE SHEET P1-9

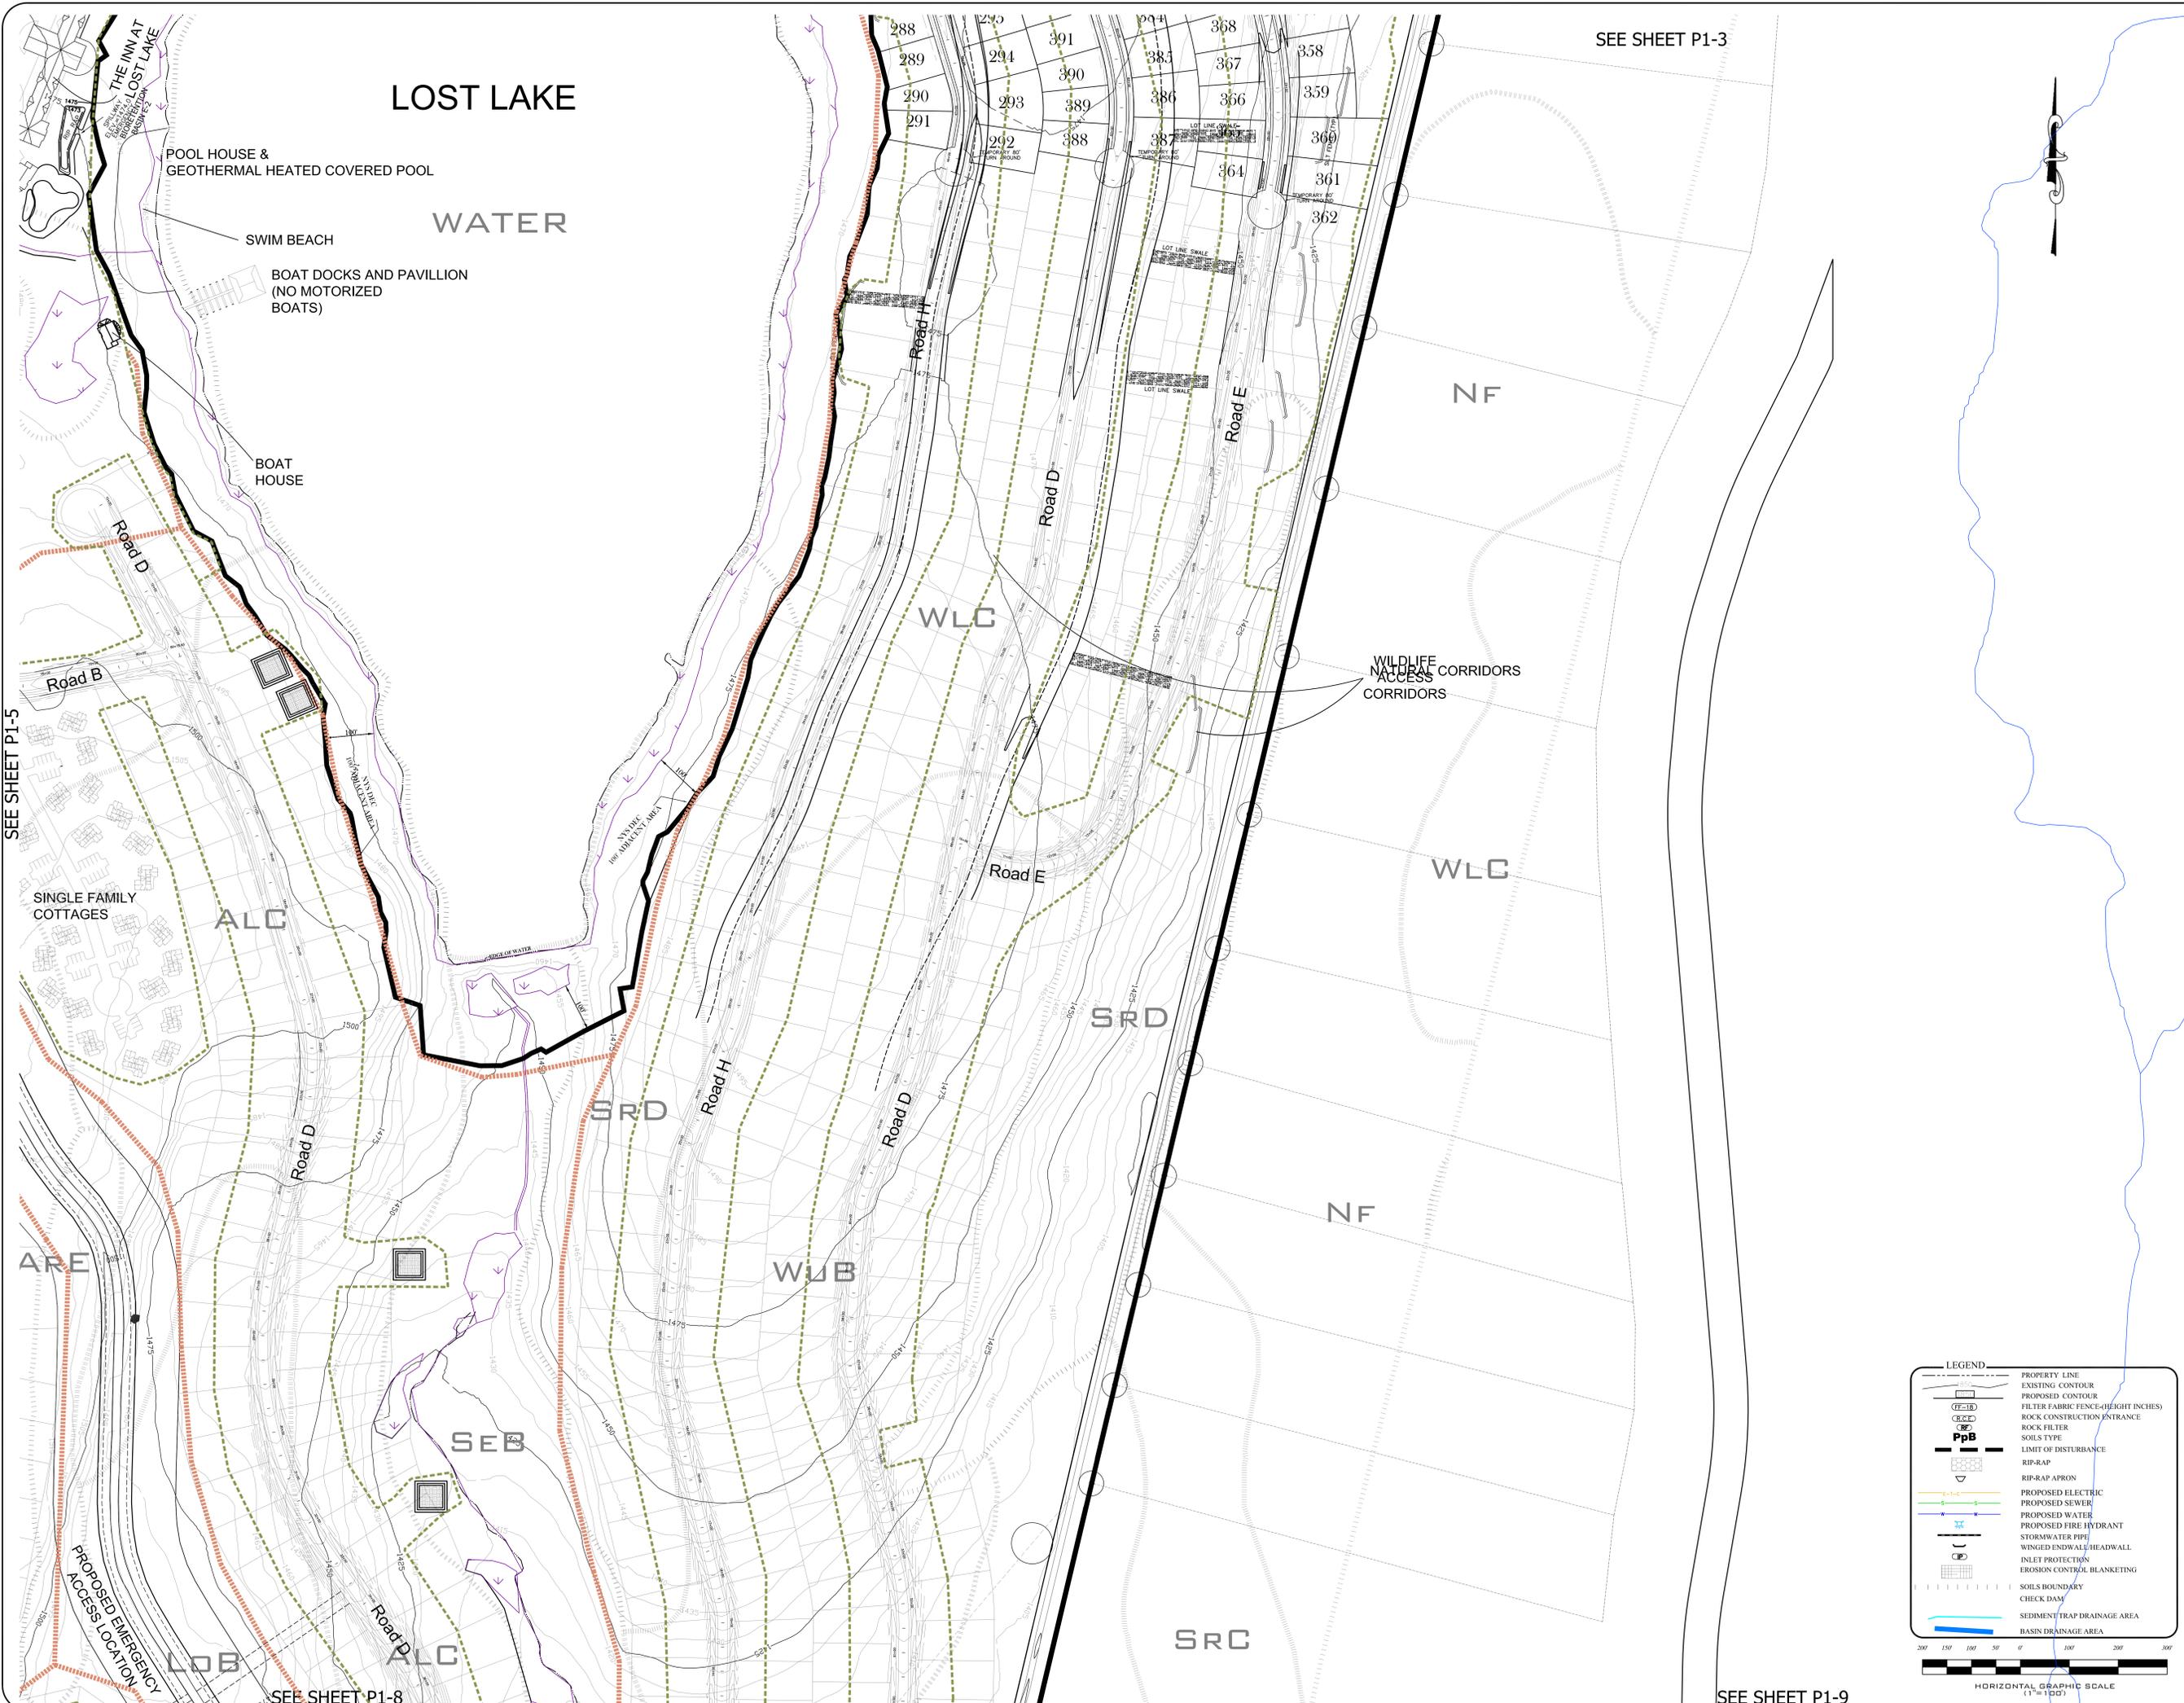

LEGEND

- PROPERTY LINE
- EXISTING CONTOUR
- PROPOSED CONTOUR
- FILTER FABRIC FENCE (HEIGHT INCHES)
- ROCK CONSTRUCTION ENTRANCE
- ROCK FILTER
- SOILS TYPE
- LIMIT OF DISTURBANCE
- RIP-RAP
- RIP-RAP APRON
- PROPOSED ELECTRIC
- PROPOSED SEWER
- PROPOSED WATER
- PROPOSED FIRE HYDRANT
- STORMWATER PIPE
- WINGED ENDWALL HEADWALL
- INLET PROTECTION
- EROSION CONTROL BLANKETING
- SOILS BOUNDARY
- CHECK DAM
- SEDIMENT TRAP DRAINAGE AREA
- BASEIN DRAINAGE AREA

HORIZONTAL GRAPHIC SCALE (1"=100')

PROJECT NO. 2065-8-09

DATE: 7/27/20	BY: MJS	PROJECT: E&S	SCALE: 1"=100'
DRAWN BY: MJS	CHECKED BY: MJS	DATE: 7/27/20	
NO. 1	NO. 2	NO. 3	NO. 4
DESCRIPTION OF REVISION	DATE		

Lost Lake Resort, Inc.
10100 North Central Expressway
Suite 600
Dallas, TX 75231

TIM MILLER ASSOCIATES, INC.
Professional Engineering and Development Services
10 North Street, Cold Spring, NY 10516 (914) 265-4400

BRINKASH ASSOCIATES, INC.
(A PENNSYLVANIA CORPORATION)
SURVEYING & ENGINEERING
1713 CENTRE STREET ASHLAND, PA 19212
(610) 875-5070 (FAX)

PRELIMINARY DESIGN PLANS-PHASE 1

Lost Lake RESORT
TOWN OF FORESTBURGH, SULLIVAN COUNTY, NY

E&S/SWM-5 SHEET P1-6