


419.15	420.11	420.64	421.81	422.84	429.78	430.55	432.70	439.89	439.86	448.14	441.536	457.25	446.536	464.69	451.536	470.37	459.536	470.36	477.53	471.536	488.81	466.536	486.04	471.536	489.88	470.36	502.00	481.536	502.03	486.536	503.76	491.536	504.47	499.260	507.35	509.645	509.00	511.613	507.68	513.305	513.02	514.986	518.29	516.690	520.74	518.362	522.07	520.074	522.04	521.767	516.37	523.69	508.79	525.151	515.60	526.844	519.22	528.812	520.30	521.331	524.77	524.401	528.01	538.023	526.92	542.196	534.01	546.821	545.19	551.921	550.24	556.621	560.69	561.854	565.19	566.104	569.66	569.521	576.00	572.04	581.10	573.854	581.52	574.521
0+50	1+00	1+50	2+00	2+50	3+00	3+50	4+00	4+50	5+00	5+50	6+00	6+50	7+00	7+50	8+00	8+50	9+00	9+50	10+00	10+50	11+00	11+50	12+00	12+50	13+00	13+50	14+00	14+50	15+00	15+50	16+00	16+50	17+00	17+50	18+00	18+50	19+00	19+50	20+00	20+50	21+00	21+50	22+00	22+50	

Road C  
Horizontal Scale 1"=50'  
Vertical Scale 1"=10'

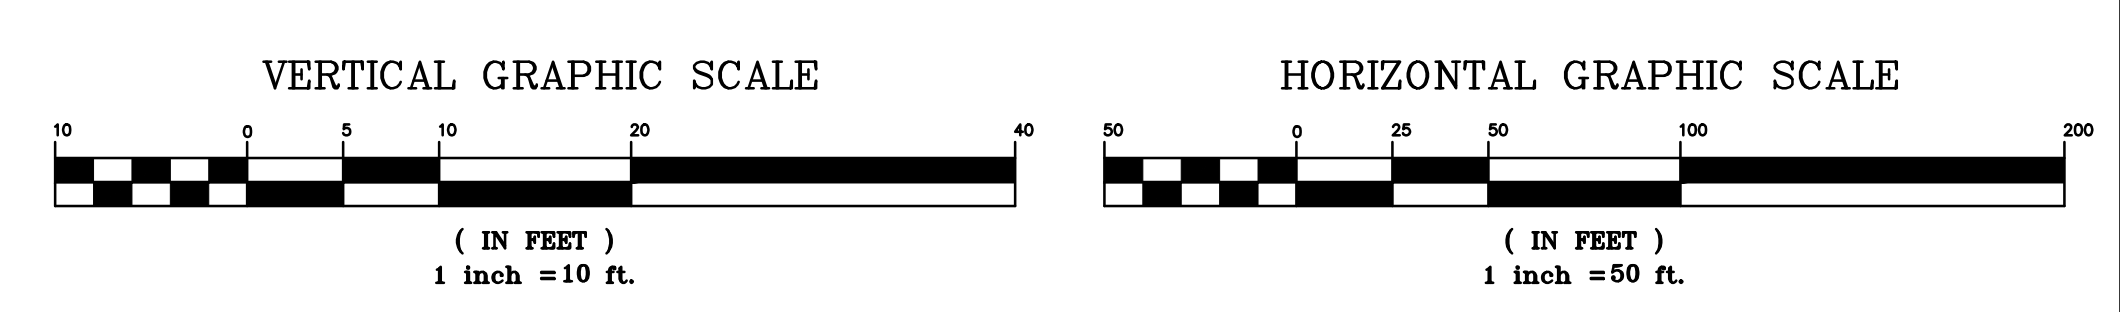

The location of underground improvements or encroachments, if any exist, are not certified.  
Unauthorized alterations or additions to this drawing is a violation of section 7209, sub-division 2, of the New York State Education Law.

<b>OWNER/APPLICANT</b> JoFlo Of North Salem Box 20720 Cherokee Station New York, NY 10021-0074 Tel: (212) 988-8253 Fax: (775) 923-2292 Email: JoFlo@north.salem@gmail.com	<b>PLANNING &amp; LANDSCAPE DESIGN</b> TIM MILLER ASSOCIATES, INC. 10 North Street Cold Spring, NY 10516 Tel: (845) 265-4400 www.timillerassociates.com	<b>PROJECT SURVEYOR</b> BUNNEY ASSOCIATES Professional Land Surveyor 301 Fields Lane Brewster, NY 10509 Tel: (845) 277-3404 e-mail: bunney.associates@verizon.net	<b>PROJECT ENGINEER</b> KEANE COPPELMAN GREGORY ENGINEERS, P.C. 113 Smith Avenue Mount Kisco, NY 10549 Tel: 914.241.2235 e-mail: INFO@KCGENGINEERS.COM	<b>STATE OF NEW YORK</b> PROFESSIONAL ENGINEER 	PROFILE ROAD "C" HIGHGATE - WOODLANDS AT NORTH SALEM REED ROAD AND HARDSCRABBLE ROAD TOWN OF NORTH SALEM COUNTY OF WESTCHESTER STATE OF NEW YORK	DRAWN BY: PL SCALE: AS NOTED DATE: NOVEMBER 1, 2005 JOB NUMBER: SHEET CHECKED BY: DC PR-4, 13 of 39
--	--	---	---	---	---	--

REV.	DESCRIPTION	BY	DATE
1	NYC DEP COMMENTS	PL	July 24, 2006
2	TOWN REVIEW	PL	Nov 15, 2006
3	TOWN REVIEW	PL	Sept 2, 2008
4	TOWN REVIEW	DPG	April 16, 2010
5	TOWN PLANNER MEMO (7/8/2010) & TOWN ENGINEER MEMO (7/9/2010)	DPG	December 29, 2010
6	TOWN PLANNER MEMO (9/9/2011) & TOWN ENGINEER MEMO (9/3/2011)	DPG	February 24, 2012
7	COMPLETENESS SUBMISSION	DPG	July 31, 2012
8	ACCEPTED DRAWING SET	DPG	September 12, 2012
9	RESOLUTION 139-13	PJG	April 22, 2013