




ACCESS ROAD DETAIL (N.T.S.)

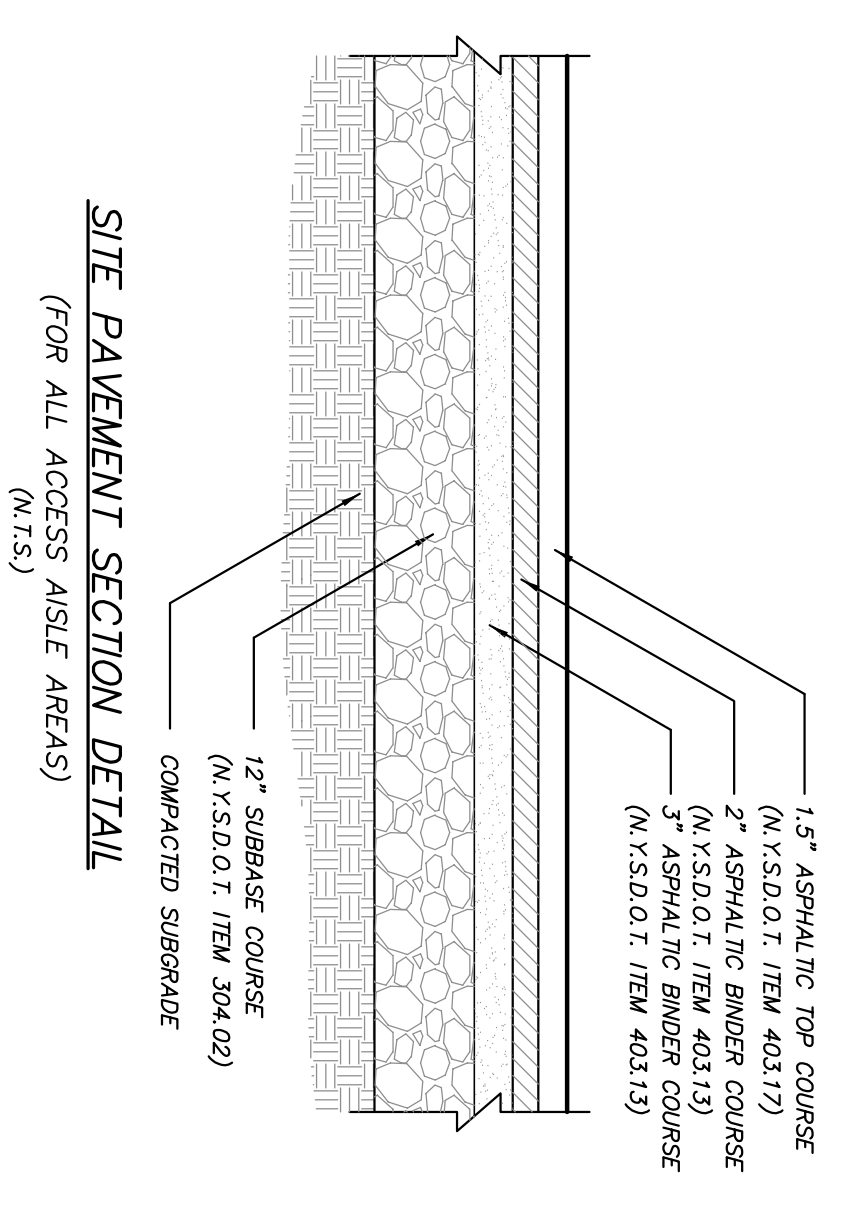


SITE PAVEMENT SECTION DETAIL (FOR ALL ACCESS AISLE AREAS) (N.T.S.)

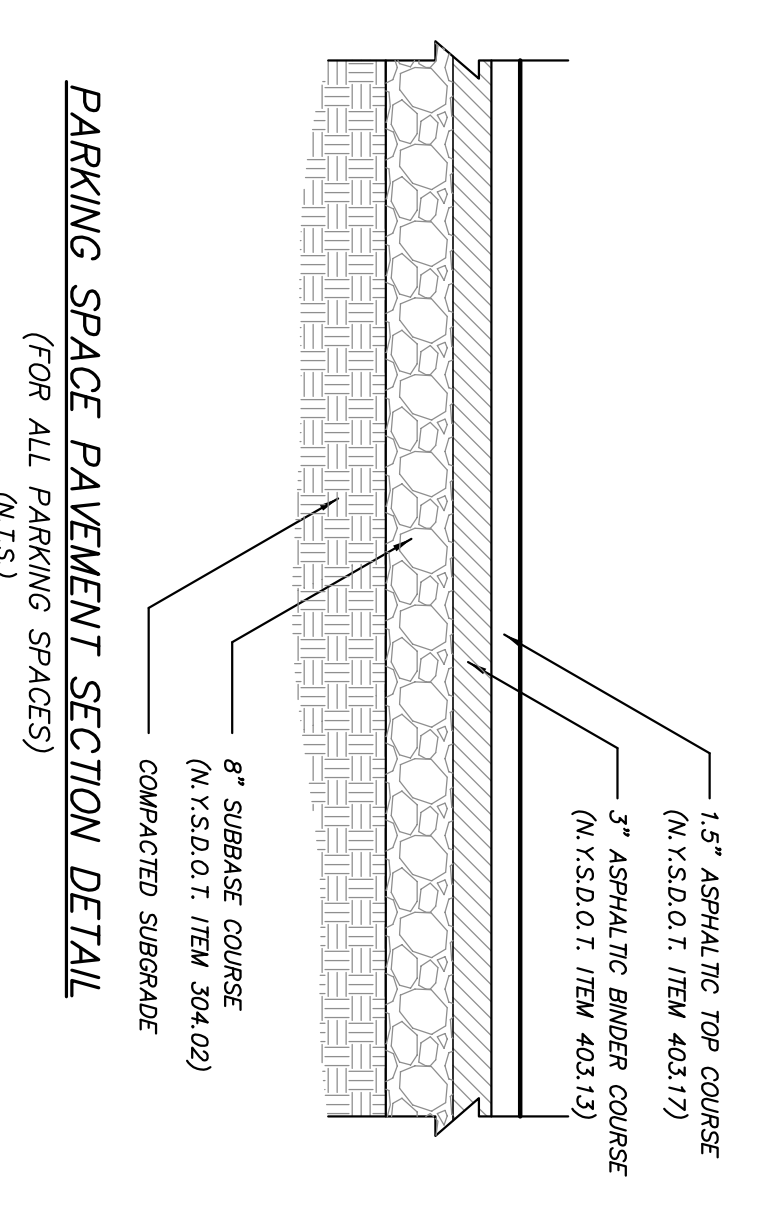


PARKING SPACE PAVEMENT SECTION DETAIL (FOR ALL PARKING SPACES) (N.T.S.)

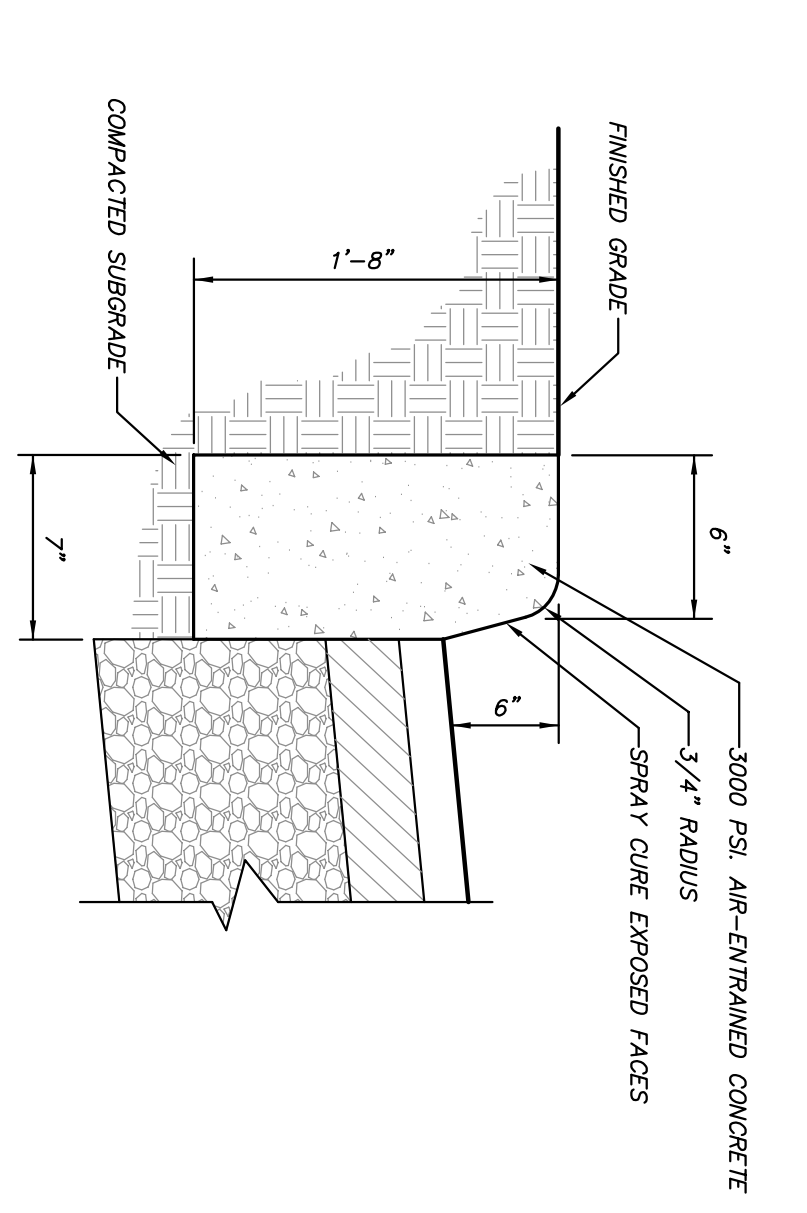


SITE CONCRETE CURB DETAIL (N.T.S.)

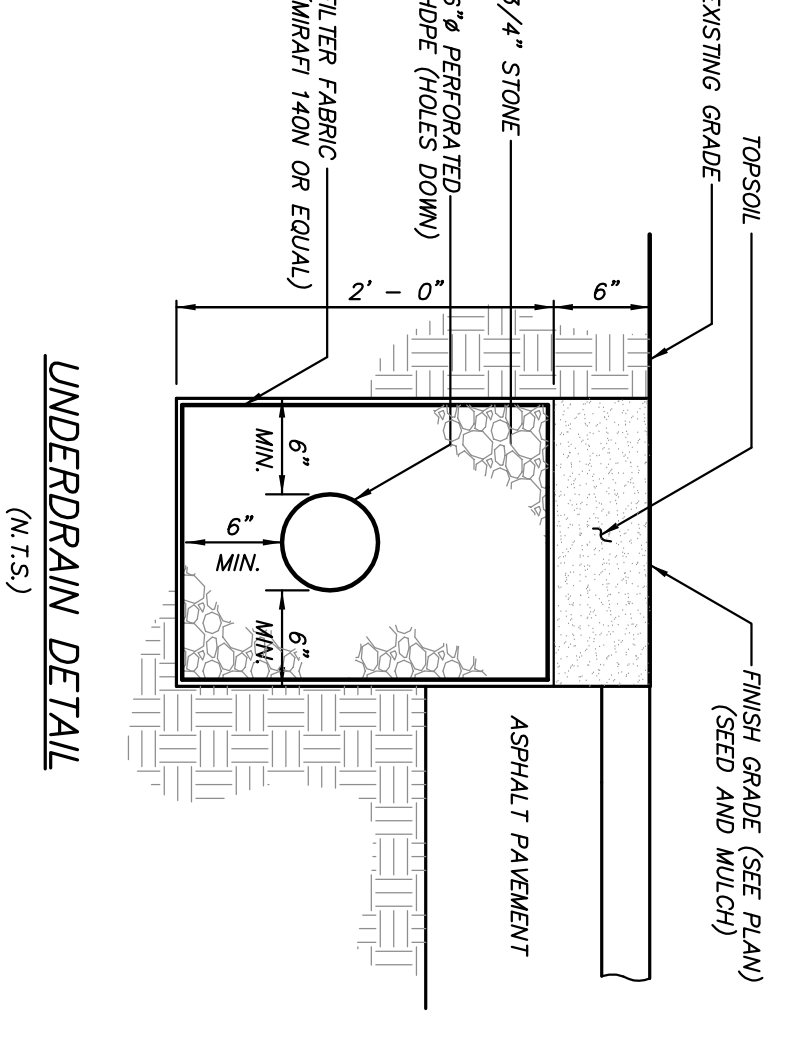


UNDERDRAIN DETAIL (N.T.S.)

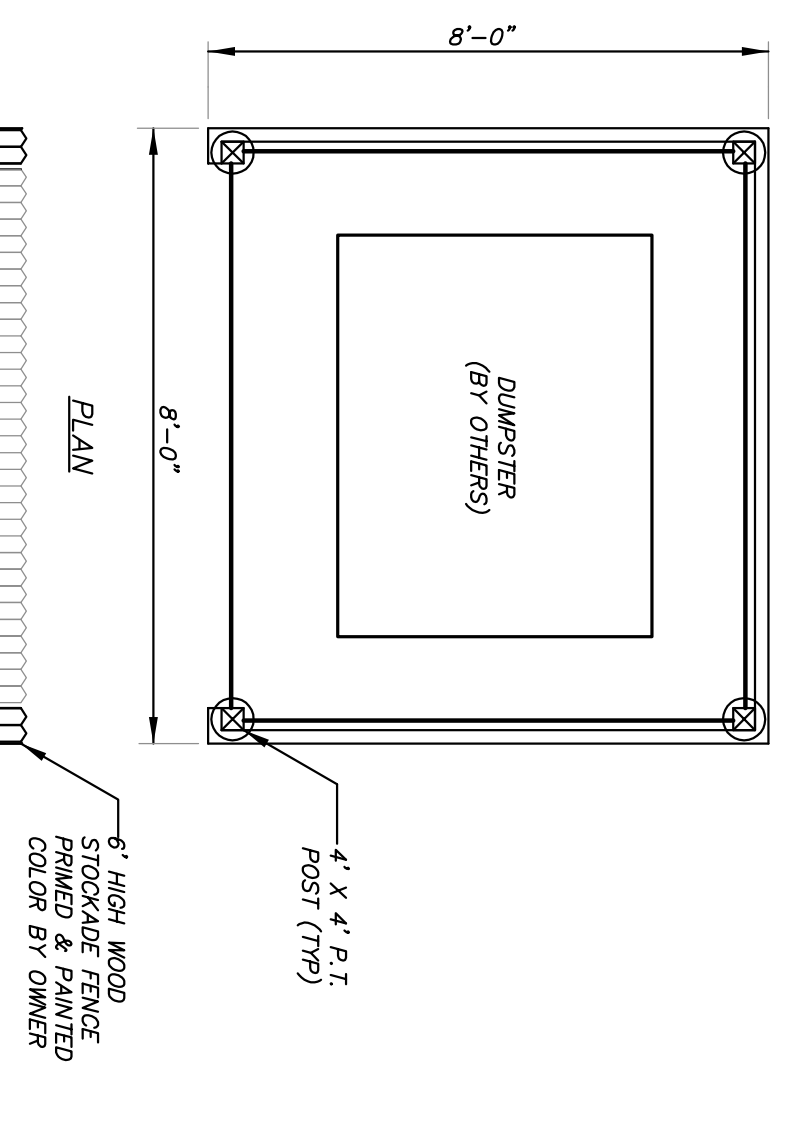


DUMPSTER ENCLOSURE DETAIL (N.T.S.)

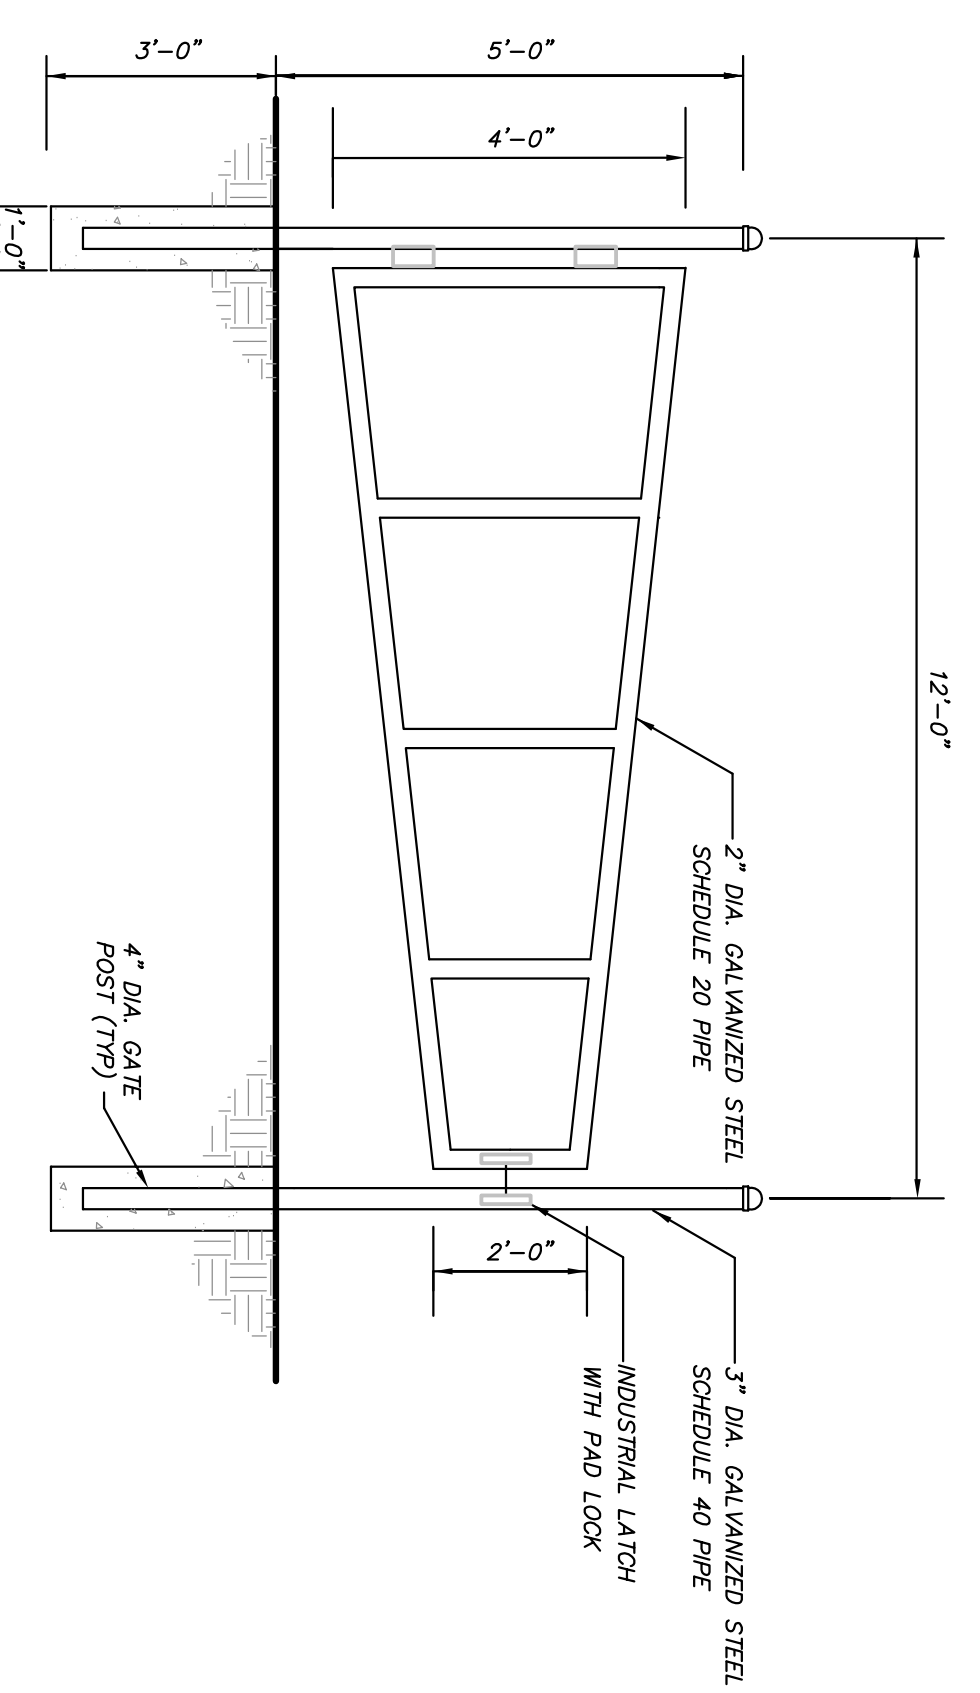


SECURITY GATE DETAIL (N.T.S.)

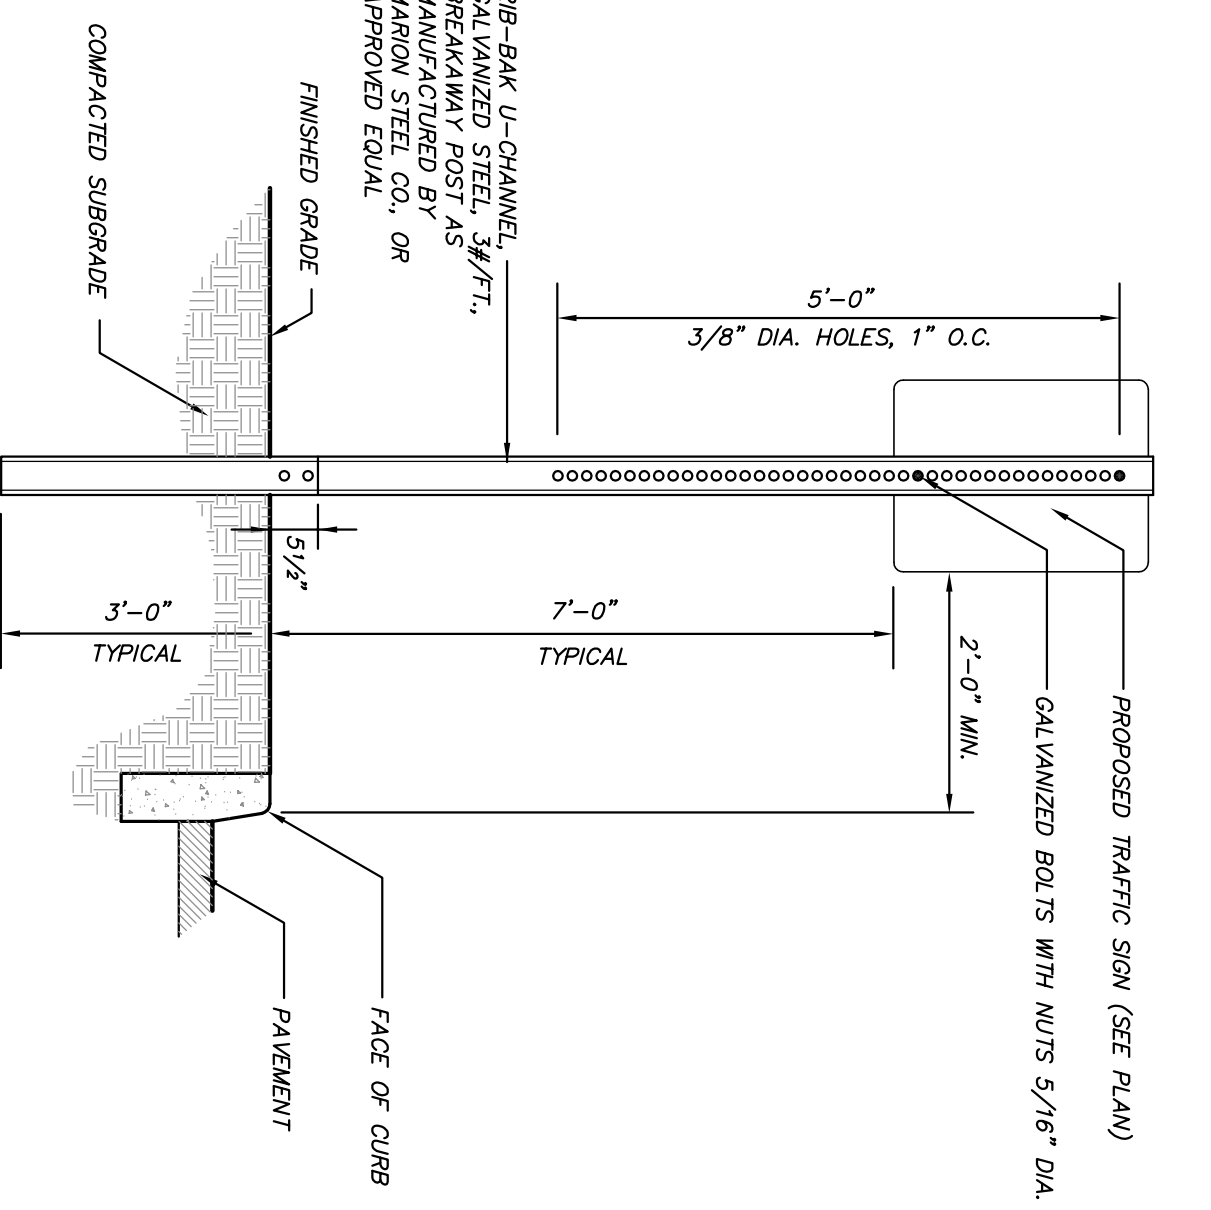


TRAFFIC SIGN DETAIL (N.T.S.)

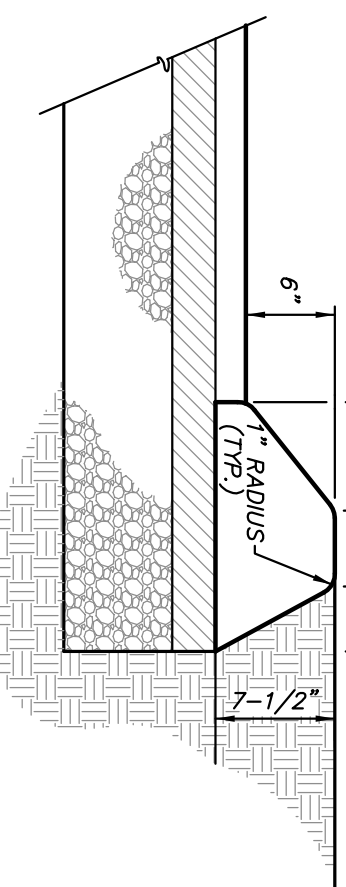


ASPHALT CURB DETAIL (N.T.S.)

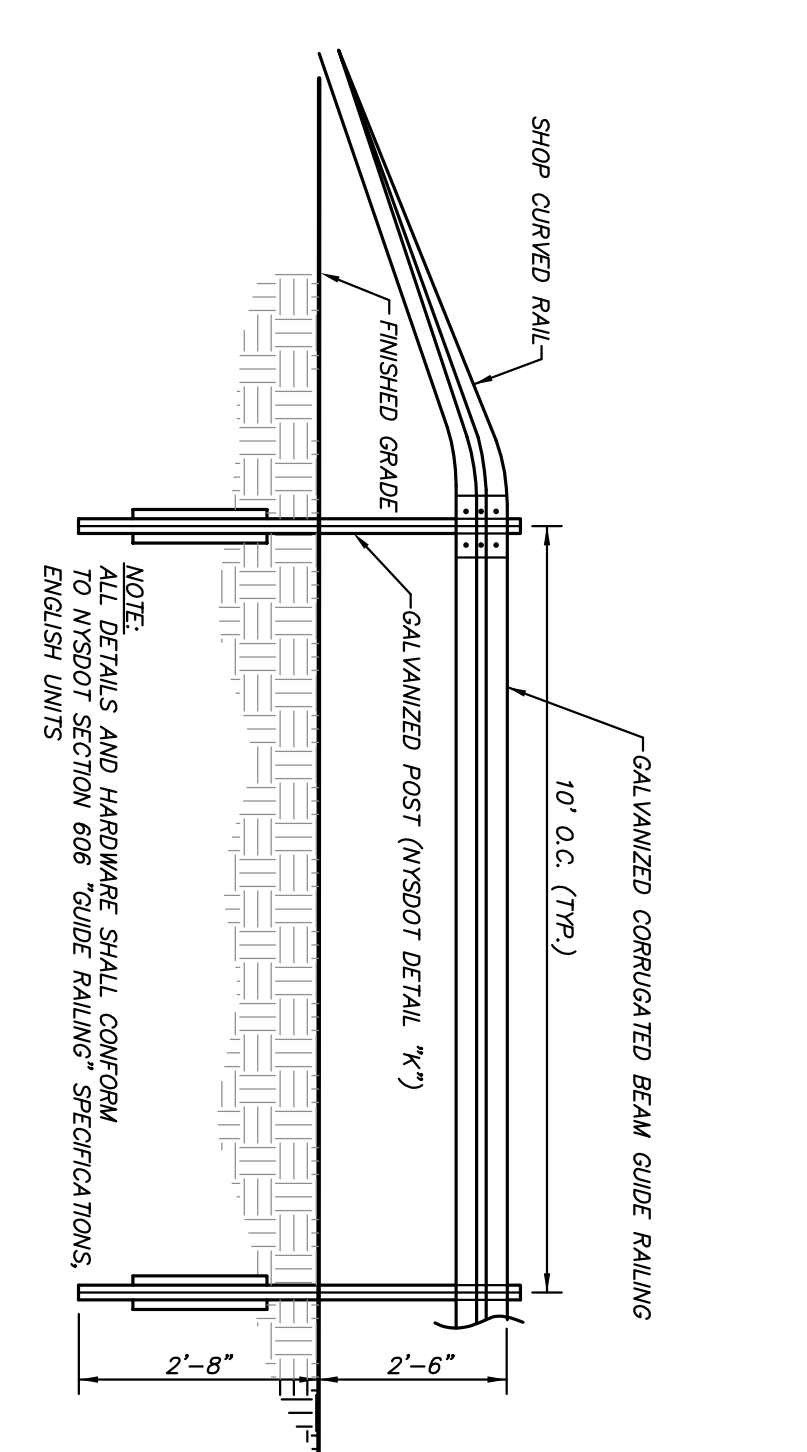


CORRUGATED BEAM GUIDE RAIL DETAIL (N.T.S.)

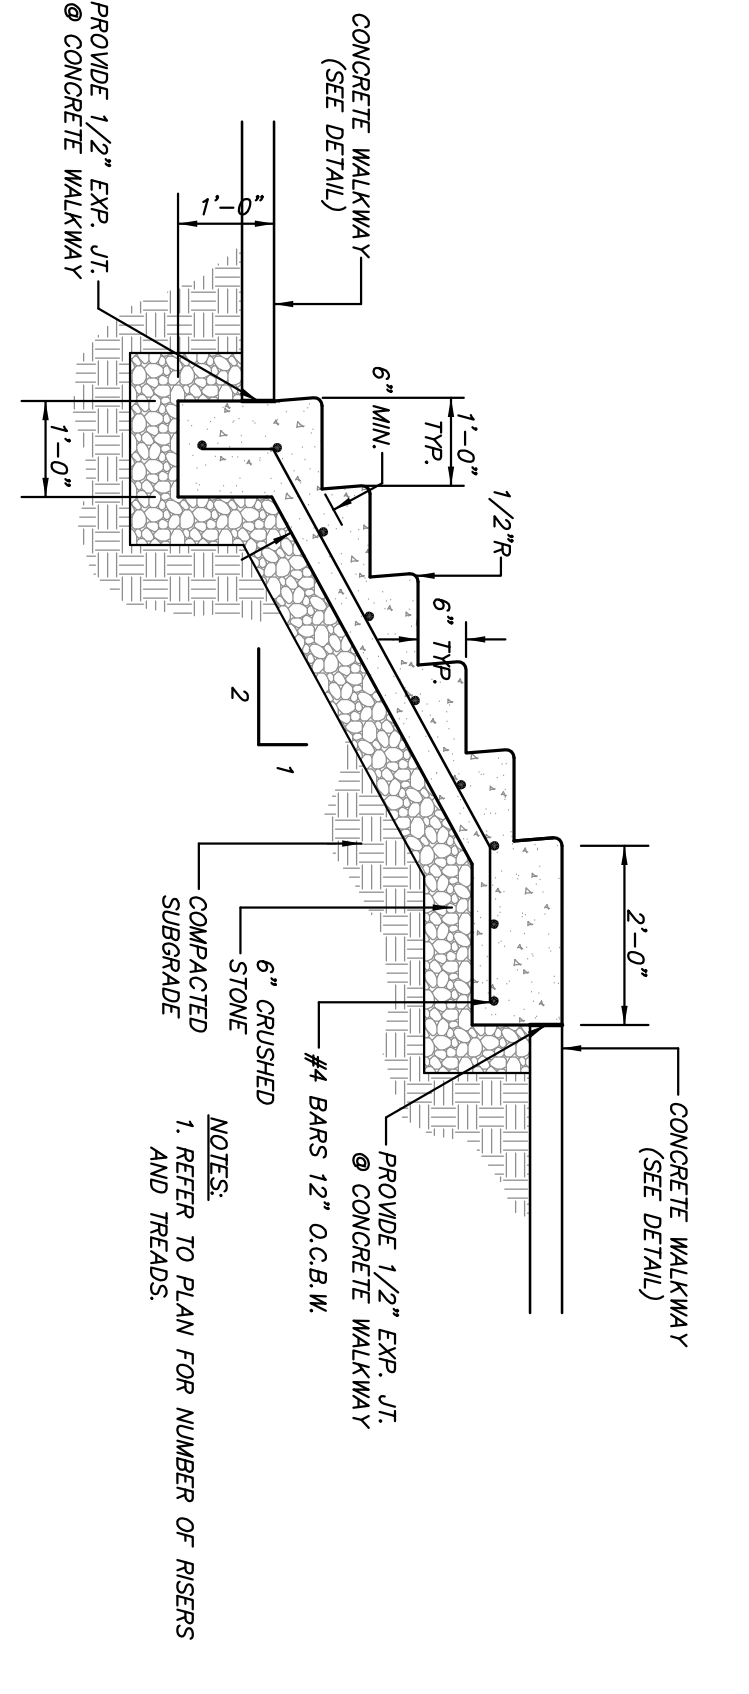


CONCRETE STEPS DETAIL (N.T.S.)

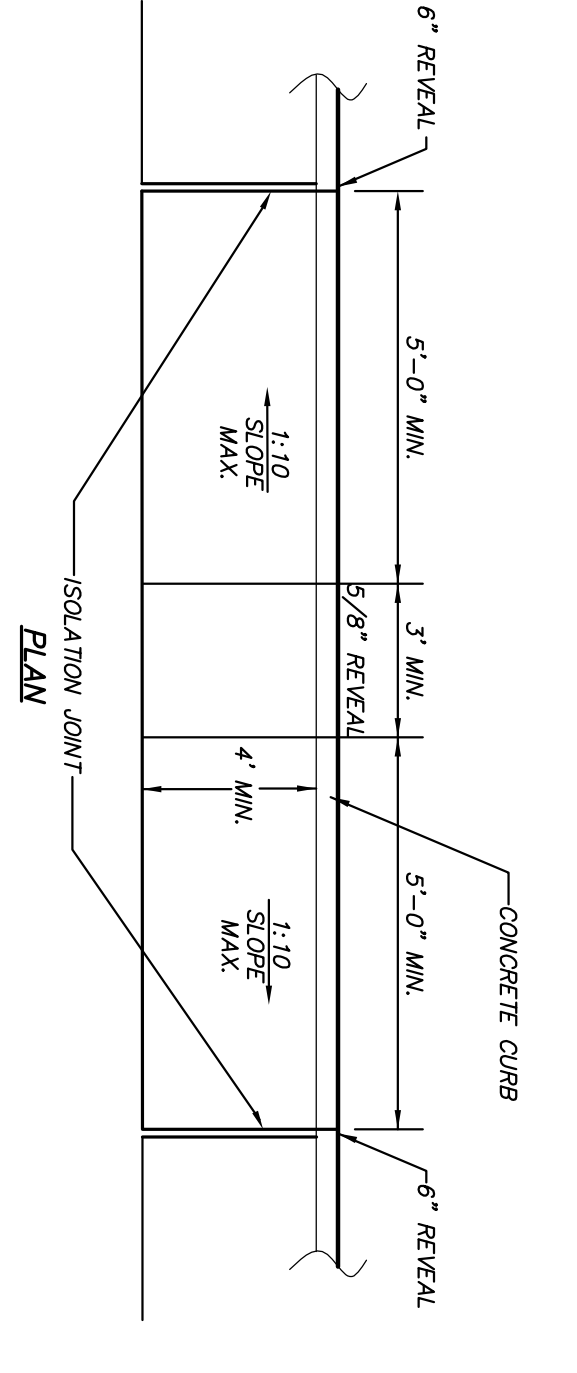


DROP CURB AND RAMP DETAIL (N.T.S.)

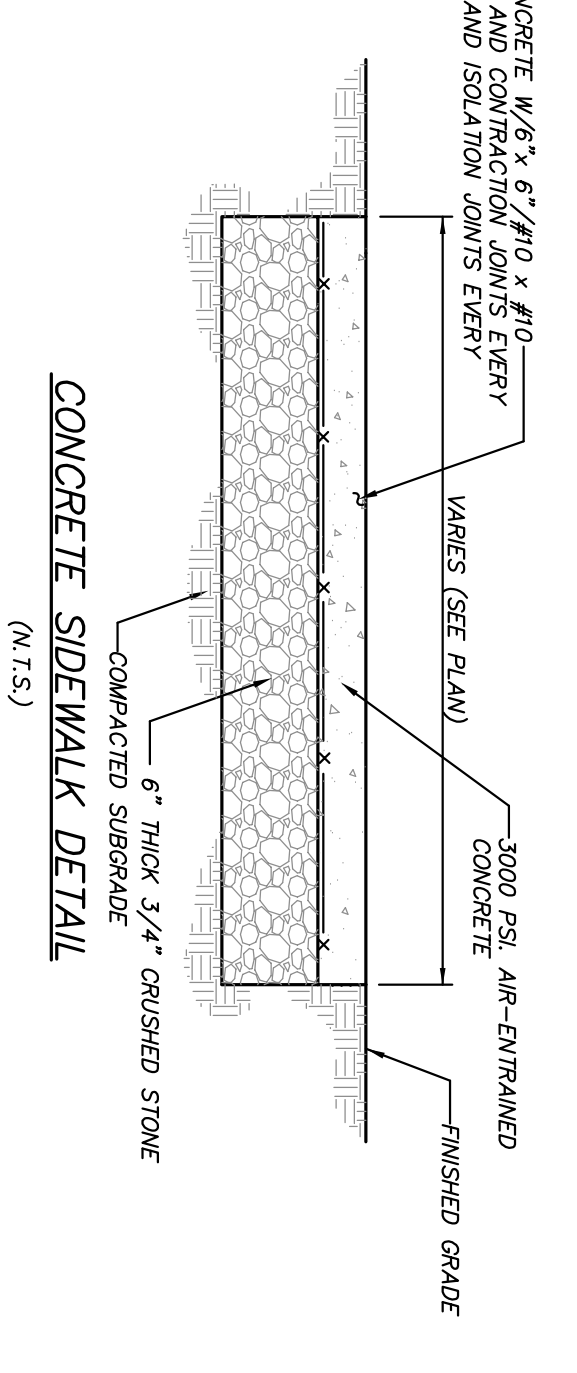


CONCRETE SIDEWALK DETAIL (N.T.S.)

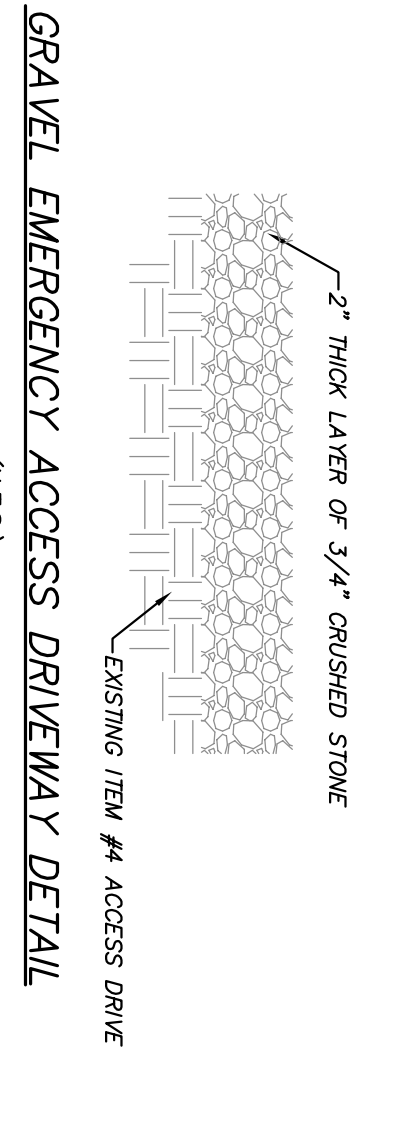


GRAVEL EMERGENCY ACCESS DRIVEWAY DETAIL (N.T.S.)

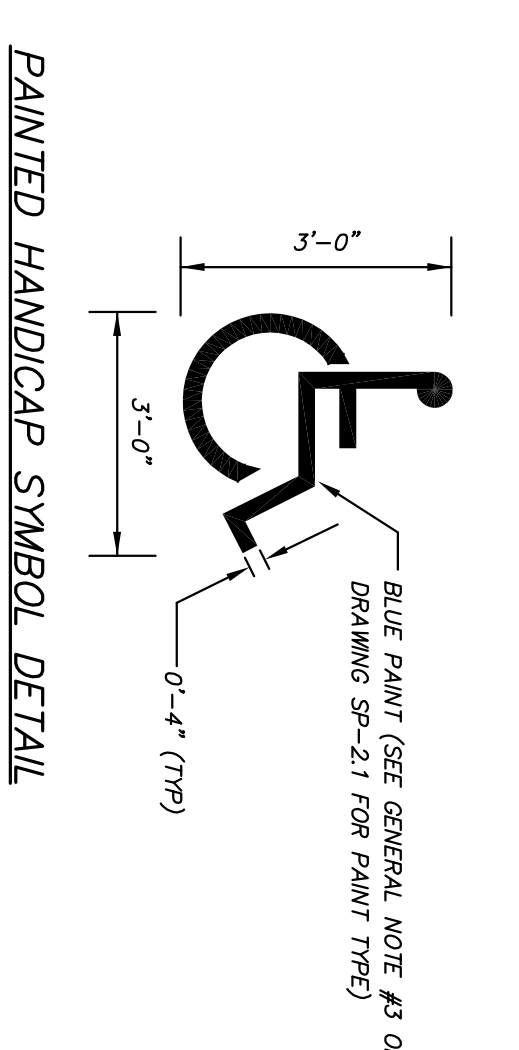

PAINTED HANDICAP SYMBOL DETAIL (N.T.S.)

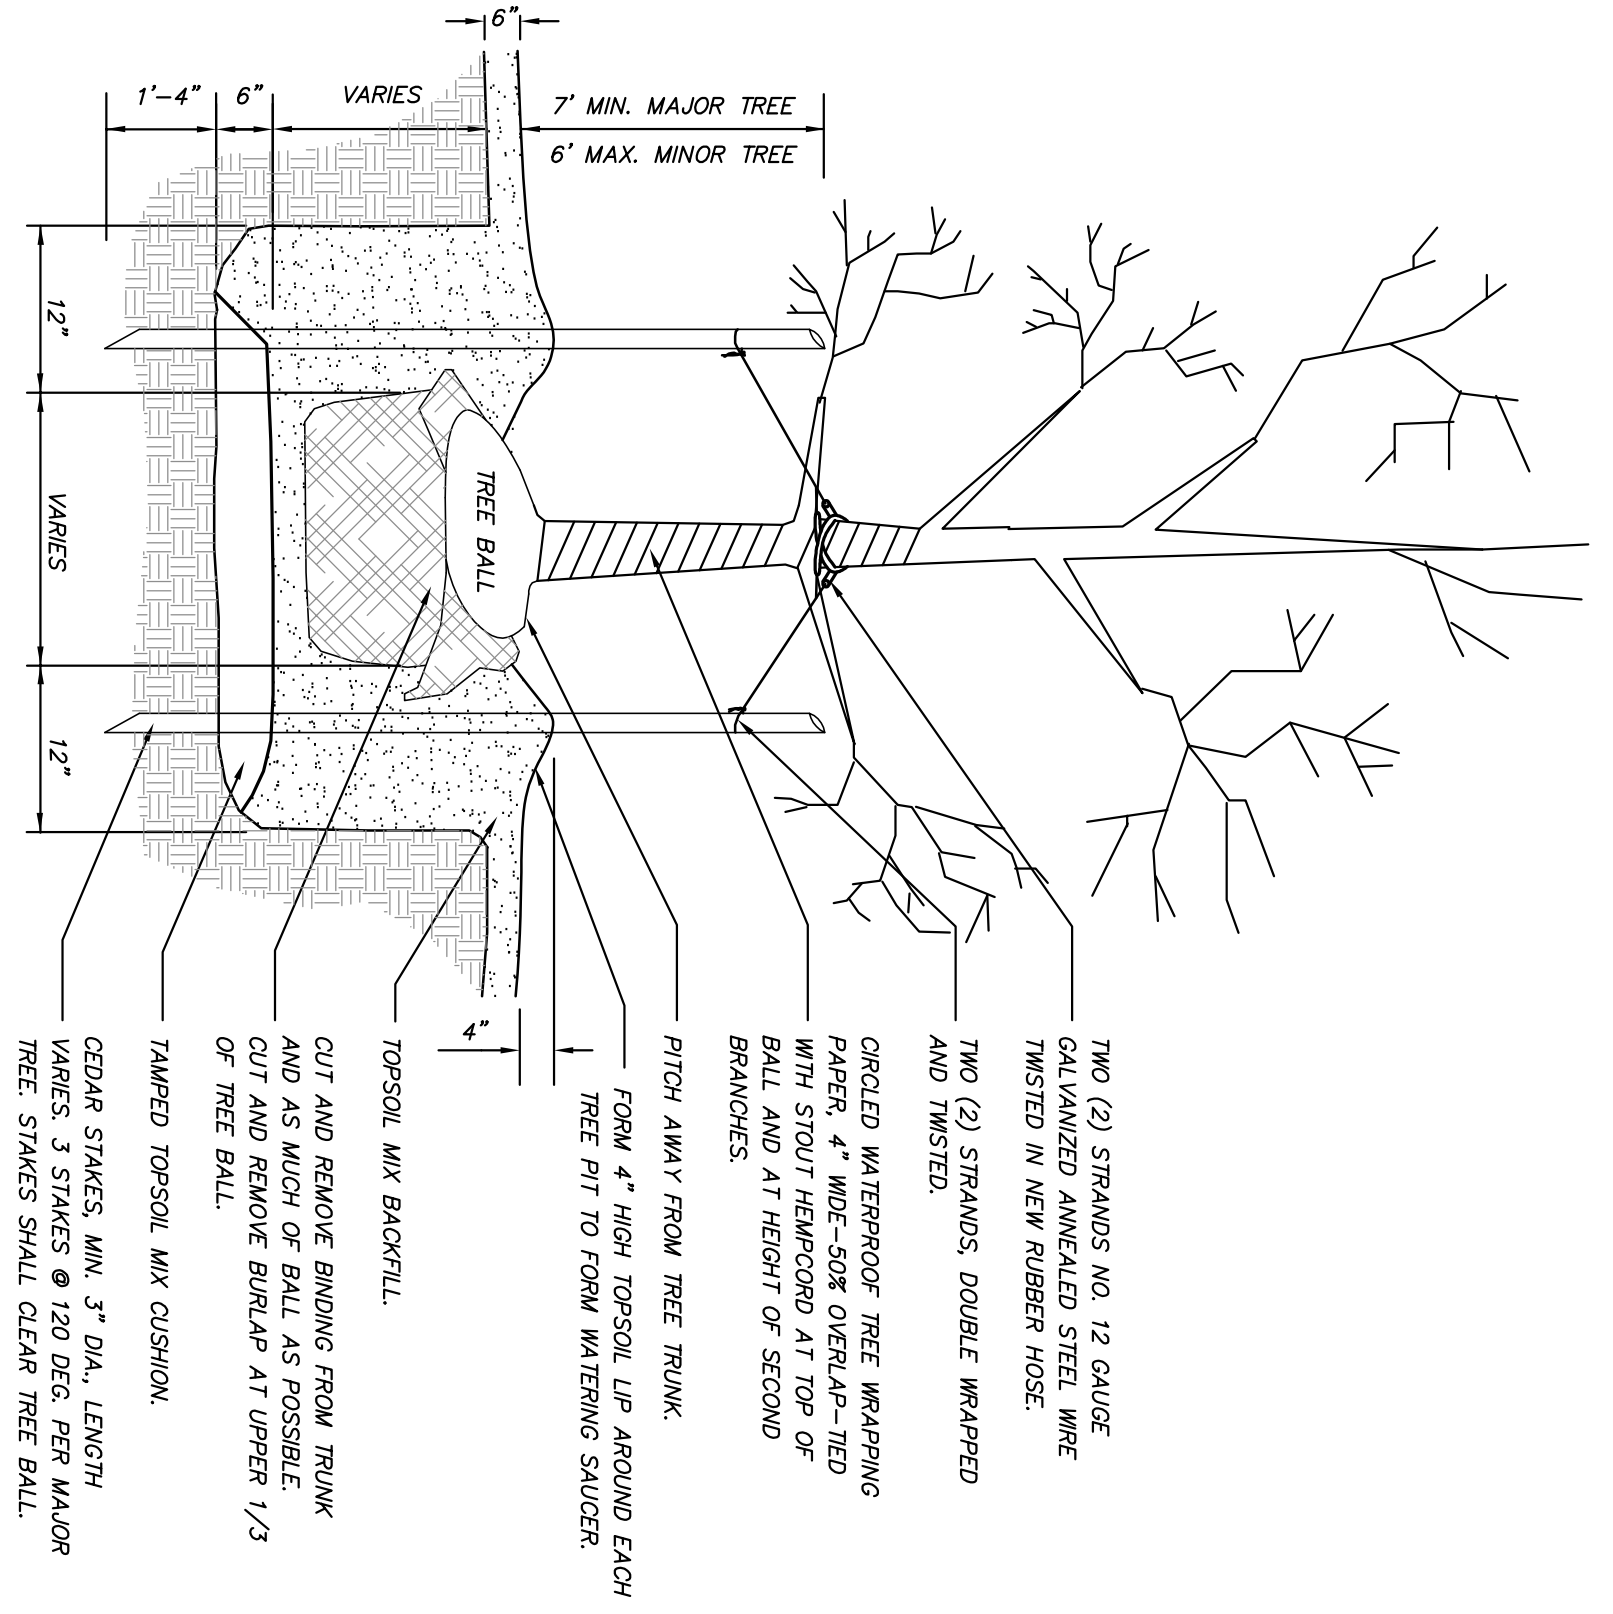

TREE PLANTING DETAIL (N.T.S.)

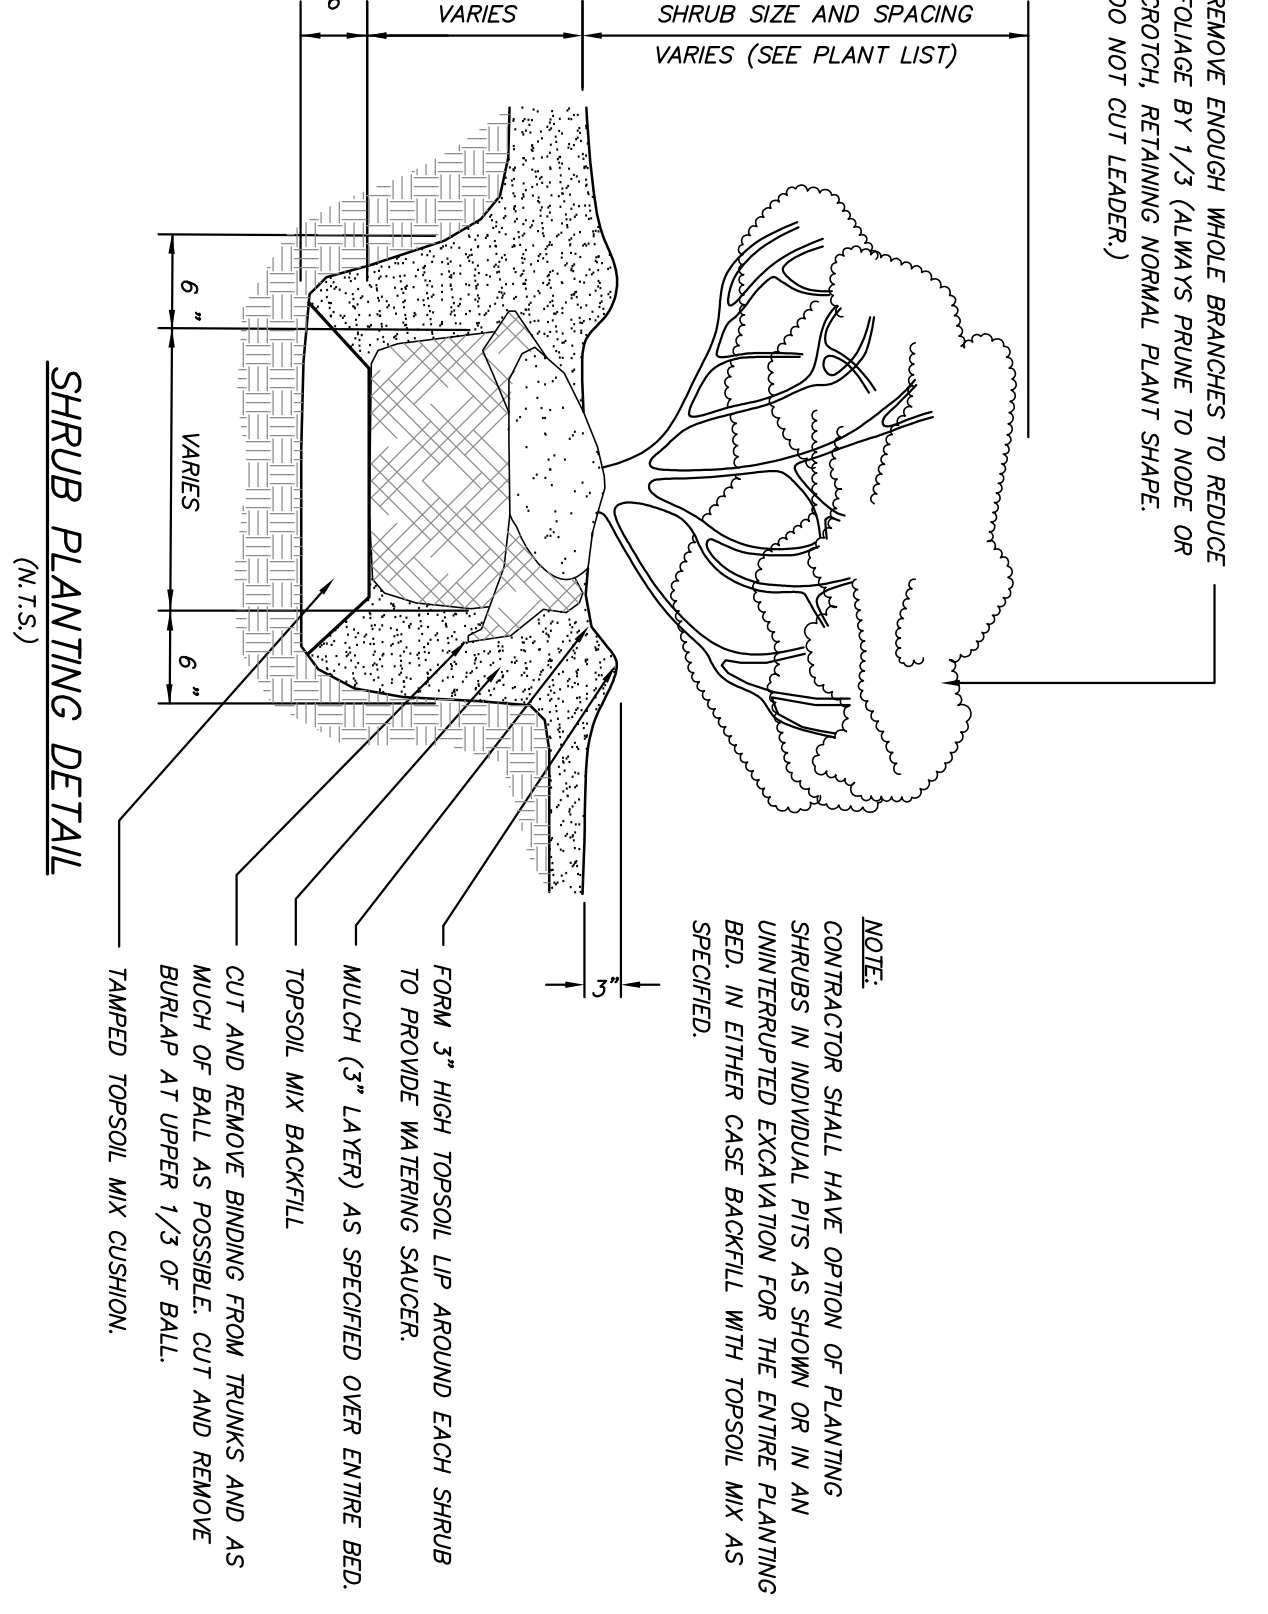

SHRUB PLANTING DETAIL (N.T.S.)

ALL DIMENSIONS OF THIS DOCUMENT, UNLESS SPECIFICALLY NOTED OTHERWISE, SHALL BE IN ACCORDANCE WITH THE DIMENSIONS OF A LICENSED PROFESSIONAL ENGINEER'S STANDARD PRACTICE SECTION 2309 OF ARTICLE 145 OF THE EDUCATION LAW.

1	3-24-08	REVISED PER DGS COMMENTS	RCS
<p> <b>INSITE</b>          General Office          3 General Place          Garden City, NY 11530          (516) 252-9717 Fax          www.insite-ny.com       </p>			
<p>         PROJECT: PATTERSON CROSSING RETAIL CENTER          CLIENT: PATTERSON &amp; BENT, FORTNEY COUNTY, NEW YORK          DRAWINGS: SITE DETAILS          PROJECT NO: 01124.100          DRAWN BY: J.L.C.          CHECKED BY: R.C.S.          DATE: 8-31-08          AS SHOWN BY:       </p>			
SCALE		DRAWING NO.	SHEET
		D-1	16 / 19