



PLANTING NOTES

- ALL PLANT MATERIAL TO BE VIGOROUS, FREE OF INJURY OR DEFECTS. ALL PLANT MATERIAL TO BE TRUE REPRESENTATIVES FOR THEIR SPECIES.
- ALL B&B MATERIAL IS TO HAVE BALL/PLANT SIZE RELATIONSHIP AS SPECIFIED BY THE AMERICAN ASSOCIATION OF NURSERYMEN.
- ALL SHRUB BEDS, UNLESS OTHERWISE NOTED, SHALL BE MULCHED WITH 2" SHREDDED HARDWOOD BARK.
- TOPSOIL REQUIREMENTS (UNLESS OTHERWISE DETAILED): GROUND COVER - 9" MIN., SHRUB BEDS, PERENNIALS, & GRASSES - 18" MIN., MAJOR & MINOR TREES - SEE DETAILS
- NO SUBSTITUTION WILL BE ACCEPTED UNLESS AUTHORIZED BY THE LANDSCAPE ARCHITECT.
- THE LANDSCAPE ARCHITECT MAY REJECT ANY MATERIAL WHICH DOES NOT REPRESENT SPECIES AS OUTLINED IN PLANT LIST.
- THE CONTRACTOR SHALL BE RESPONSIBLE FOR VERIFYING QUANTITIES SHOWN ON THE PLANS. ANY DISCREPANCIES BETWEEN WHAT IS SHOWN ON THE PLANS & QUANTITIES IN THE PLANT LIST SHALL BE BROUGHT TO THE ATTENTION OF THE LANDSCAPE ARCHITECT. THE PLAN COUNT SHALL TAKE PRECEDENT.
- NO HEAVY EQUIPMENT, MACHINERY OR STOCK PILING OF MATERIAL IS PERMITTED WITHIN THE DRIP LINE OF ALL EXISTING TREES THROUGHOUT THE COURSE OF THE CONTRACT.
- PLANT GROUPINGS & LOCATIONS ARE DIAGRAMMATIC. THE LOCATION OF PLANTS SHALL BE APPROVED IN THE FIELD BY THE LANDSCAPE ARCHITECT PRIOR TO PLANTING.
- ALL PLANTS IN THE SAME PLANTING BED SHALL BE PLANTED AT THE SAME TIME. ANY PLANTS REMAINING UNPLANTED ON THE SITE FOR MORE THAN 24 HRS. SHALL BE PROTECTED AND MAINTAINED INCLUDING BUT NOT LIMITED TO WATER AND SHADE. ANY DAMAGED PLANTS SHALL BE REPLACED AS DIRECTED, AT THE CONTRACTOR'S EXPENSE.
- ALL NEW TREES SHALL SET AFTER SETTLEMENT TO THE SAME LEVEL AT WHICH THEY ARE GROWN IN THE NURSERY WITH THE ROOT FLARE EXPOSED.
- ALL SYNTHETIC MATERIALS SHALL BE REMOVED FROM ALL PLANT MATERIAL. REMOVE TOP TWO THIRDS OF WIRE AND BURLAP FROM TREES AND SHRUBS.
- NUISANCE AND NON-NATIVE VEGETATION WILL BE REMOVED.
- WETLAND SEED MIX WILL BE USED AS SPECIFIED TO SUPPLEMENT PLANTINGS AT A RATE AS SPECIFIED BY THE SEED MANUFACTURER.
- A STORMWATER DETENTION/TREATMENT BASIN AND A SEDIMENT BASIN WILL BE CONSTRUCTED AND PLANTED, AND WILL ADD DIVERSITY OF VEGETATION AND STORMWATER QUALITY TREATMENT TO THE SITE.
- SHRUBS, TREES AND SEVERAL HERBACEOUS SEED MIXES WILL BE PLANTED TO CREATE A MORE DIVERSE PLANT COMMUNITY TO ENHANCE WILDLIFE SUPPORT AS PER THE PLANT LIST BELOW.
- ALL AREAS TO BE SEEDED SHALL BE PREPARED AND INSTALLED AS PER MANUFACTURER'S SPECIFICATIONS, AND SHALL FOLLOW RECOMMENDED PLANTING SEASON SCHEDULE OF DATES FOR OPTIMUM GERMINATION AND SPECIES SURVIVAL.
- SEED MIX #1, LOW-GROWING WILDFLOWER & GRASS MIX IS SPECIFICALLY DESIGNED TO PROVIDE EROSION AND SEDIMENT CONTROL AND COLOR ON LOW-FERTILITY SITES. AFTER THE ESTABLISHMENT YEAR, THIS MEADOW MIX MAY BE MOWED ANNUALLY. THIS WOULD PREFERABLY BE IN THE SPRING PRIOR TO ONSET OF NEW GROWTH, BUT IT MAY BE AFTER THE MEADOW CEASES BLOOMING IN THE LATE FALL/EARLY WINTER.
- FOR AREAS PLANTED WITH SEED MIX #3, NATIVE STEEP SLOPE MIX W/ANNUAL RYEGRASS, THE CONTRACTOR SHALL INSTALL A BIODEGRADABLE EROSION CONTROL BLANKET FOR ANY SLOPES GREATER THAN 1:3 SUCH AS FUTERRA ENVIRONET AS MANUFACTURED BY PROFILE PRODUCTS LLC, BUFFALO GROVE, IL 800-654-8793 OR APPROVED EQUAL.

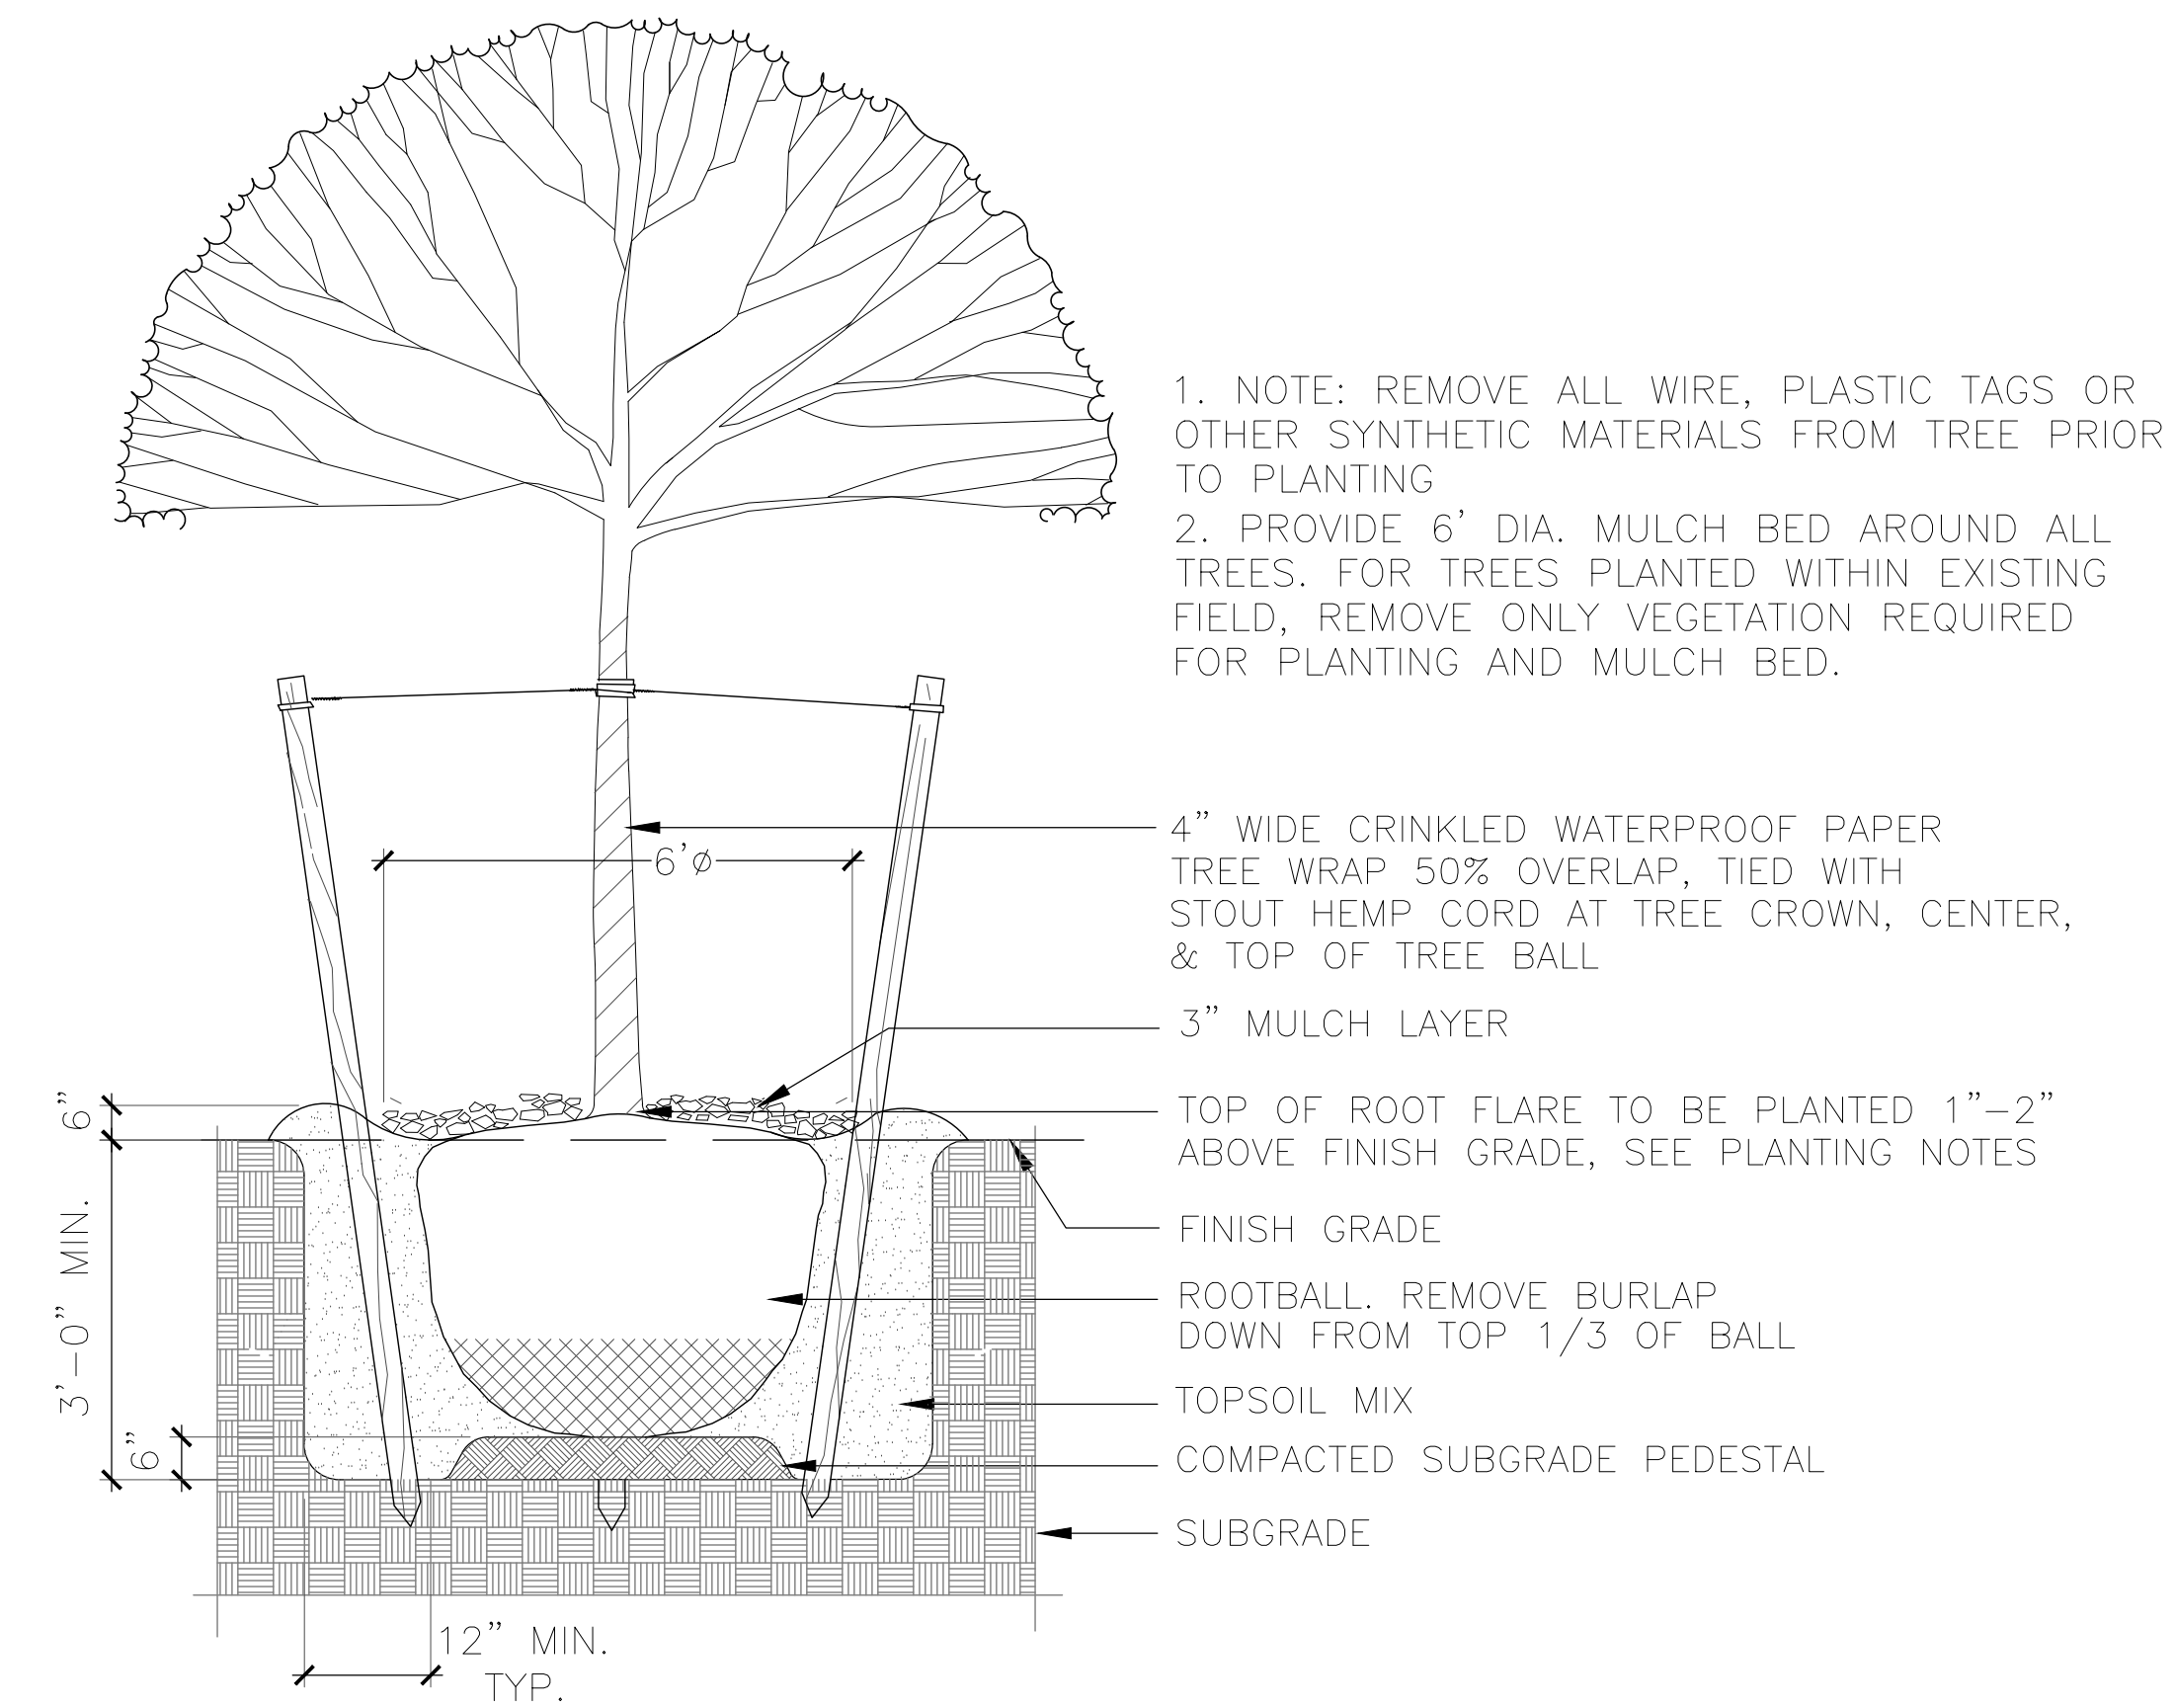


1 TREE PLANTING
NOT TO SCALE

PLANT SCHEDULE							
QUAN	KEY	BOTANICAL NAME	COMMON NAME	SIZE	CONT.	SPACING	COMMENTS
TREES							
2	GD	GYMNOCLADUS DIOICUS	KENTUCKY COFFEETREE	2 1/2' - 3' CAL	B&B	AS SHOWN	DENSE, SYMMETRICAL
1	LS	LIQUIDAMBAR STYRACIFLUA	FRUITLESS SWEETGUM	2 1/2' - 3' CAL	B&B	AS SHOWN	DENSE, SYMMETRICAL
9	PG	PICEA GLAUCA	WHITE SPRUCE	5-6 HT.	B&B	AS SHOWN	DENSE, SYMMETRICAL
11	PP	PICEA PUNGENS	BLUE SPRUCE	5-6 HT.	B&B	AS SHOWN	DENSE, SYMMETRICAL
2	QA	QUERCUS ALBA	NORTHERN RED OAK	2 1/2'-3' CAL	B&B	AS SHOWN	DENSE, SYMMETRICAL
MINOR TREES							
2	AG	AMELANCHIER X GRANDIFLORA 'AUTUMN BRILLIANCE'	AUTUMN BRILLIANCE SERVICEBERRY	7-8 HT.	B&B	AS SHOWN	MULTI-STEMMED, 3 MINIMUM
7	CC	CERCIS CANADENSIS	EASTERN REDBUD	7-8 HT.	B&B	AS SHOWN	MULTI-STEMMED, 3 MINIMUM
15	JV4	JUNIPERUS VIRGINIANA	EASTERN REDCEDAR	4-5 HT.	B&B	AS SHOWN	DENSE, SYMMETRICAL
22	JV5	JUNIPERUS VIRGINIANA	EASTERN REDCEDAR	5-6 HT.	B&B	AS SHOWN	DENSE, SYMMETRICAL
SHRUBS							
13	AA	ARONIA ARBUTIFOLIA 'BRILLIANTISSIMA'	BRILLIANT RED CHOKEBERRY	3 GAL.	CONT.	AS SHOWN	DENSE, SYMMETRICAL, FULL TO GROUND
6	CF	CALYCANTHUS FLORIDUS	CAROLINA ALLSPICE	3 GAL.	CONT.	AS SHOWN	DENSE, SYMMETRICAL, FULL TO GROUND
29	CE	CEANOTHUS AMERICANUS	NEW JERSEY TEA	2 GAL.	CONT.	AS SHOWN	DENSE, SYMMETRICAL, FULL TO GROUND
9	CA	CLETHRA ALNIFOLIA 'HUMMINGBIRD'	HUMMINGBIRD SWEET PEPPERBUSH	3 GAL.	CONT.	AS SHOWN	DENSE, SYMMETRICAL, FULL TO GROUND
4	CR	CORNUS RACEMOSA	GRAY DOGWOOD	5 GAL.	CONT.	AS SHOWN	DENSE, SYMMETRICAL, FULL TO GROUND
24	MP	MYRICA PENNSYLVANICA	NORTHERN BAYBERRY	3 GAL.	CONT.	AS SHOWN	DENSE, SYMMETRICAL, FULL TO GROUND
20	IV	ITEA VIRGINICA 'HENRY'S GARNET'	HENRY'S GARNET VIRGINIA SWEETSPIRE	3 GAL.	CONT.	AS SHOWN	DENSE, SYMMETRICAL, FULL TO GROUND
51	RA	RHUS AROMATICA	FRAGRANT SUMAC	3 GAL.	CONT.	72" O.C.	DENSE, SYMMETRICAL, FULL TO GROUND
17	RAGL	RHUS AROMATICA 'GRO-LOW'	GRO-LOW FRAGRANT SUMAC	3 GAL.	CONT.	48" O.C.	DENSE, SYMMETRICAL, FULL TO GROUND
SEED MIX							
QUAN	#	MIX NAME	MANUFACTURER	INSTRUCTIONS			
1 ACRE	1	LOW-GROWING WILDFLOWER & GRASS MIX, ITEM No.: ERNMX-156	ERNST SEEDS, MEADVILLE, PA; SALES@ERNSTSEED.COM	INSTALL AS PER MAUFACTURER'S SPECIFICATIONS			
960SF	2	GROUNDWORK ULTRA PREMIUM TALL FESCUE GRASS SEED	GROUNDWORK, PART NUMBER 440AP0047UC-50	INSTALL AS PER MAUFACTURER'S SPECIFICATIONS			
6550SF	3	NATIVE STEEP SLOPE MIX W/ANN. RYE., ITEM No.: ERNMX-181	ERNST SEEDS, MEADVILLE, PA; SALES@ERNSTSEED.COM	INSTALL AS PER MAUFACTURER'S SPECIFICATIONS			
5230SF	4	NATIVE DETENTION AREA MIX, ITEM No.: ERNMX-183	ERNST SEEDS, MEADVILLE, PA; SALES@ERNSTSEED.COM	INSTALL AS PER MAUFACTURER'S SPECIFICATIONS			

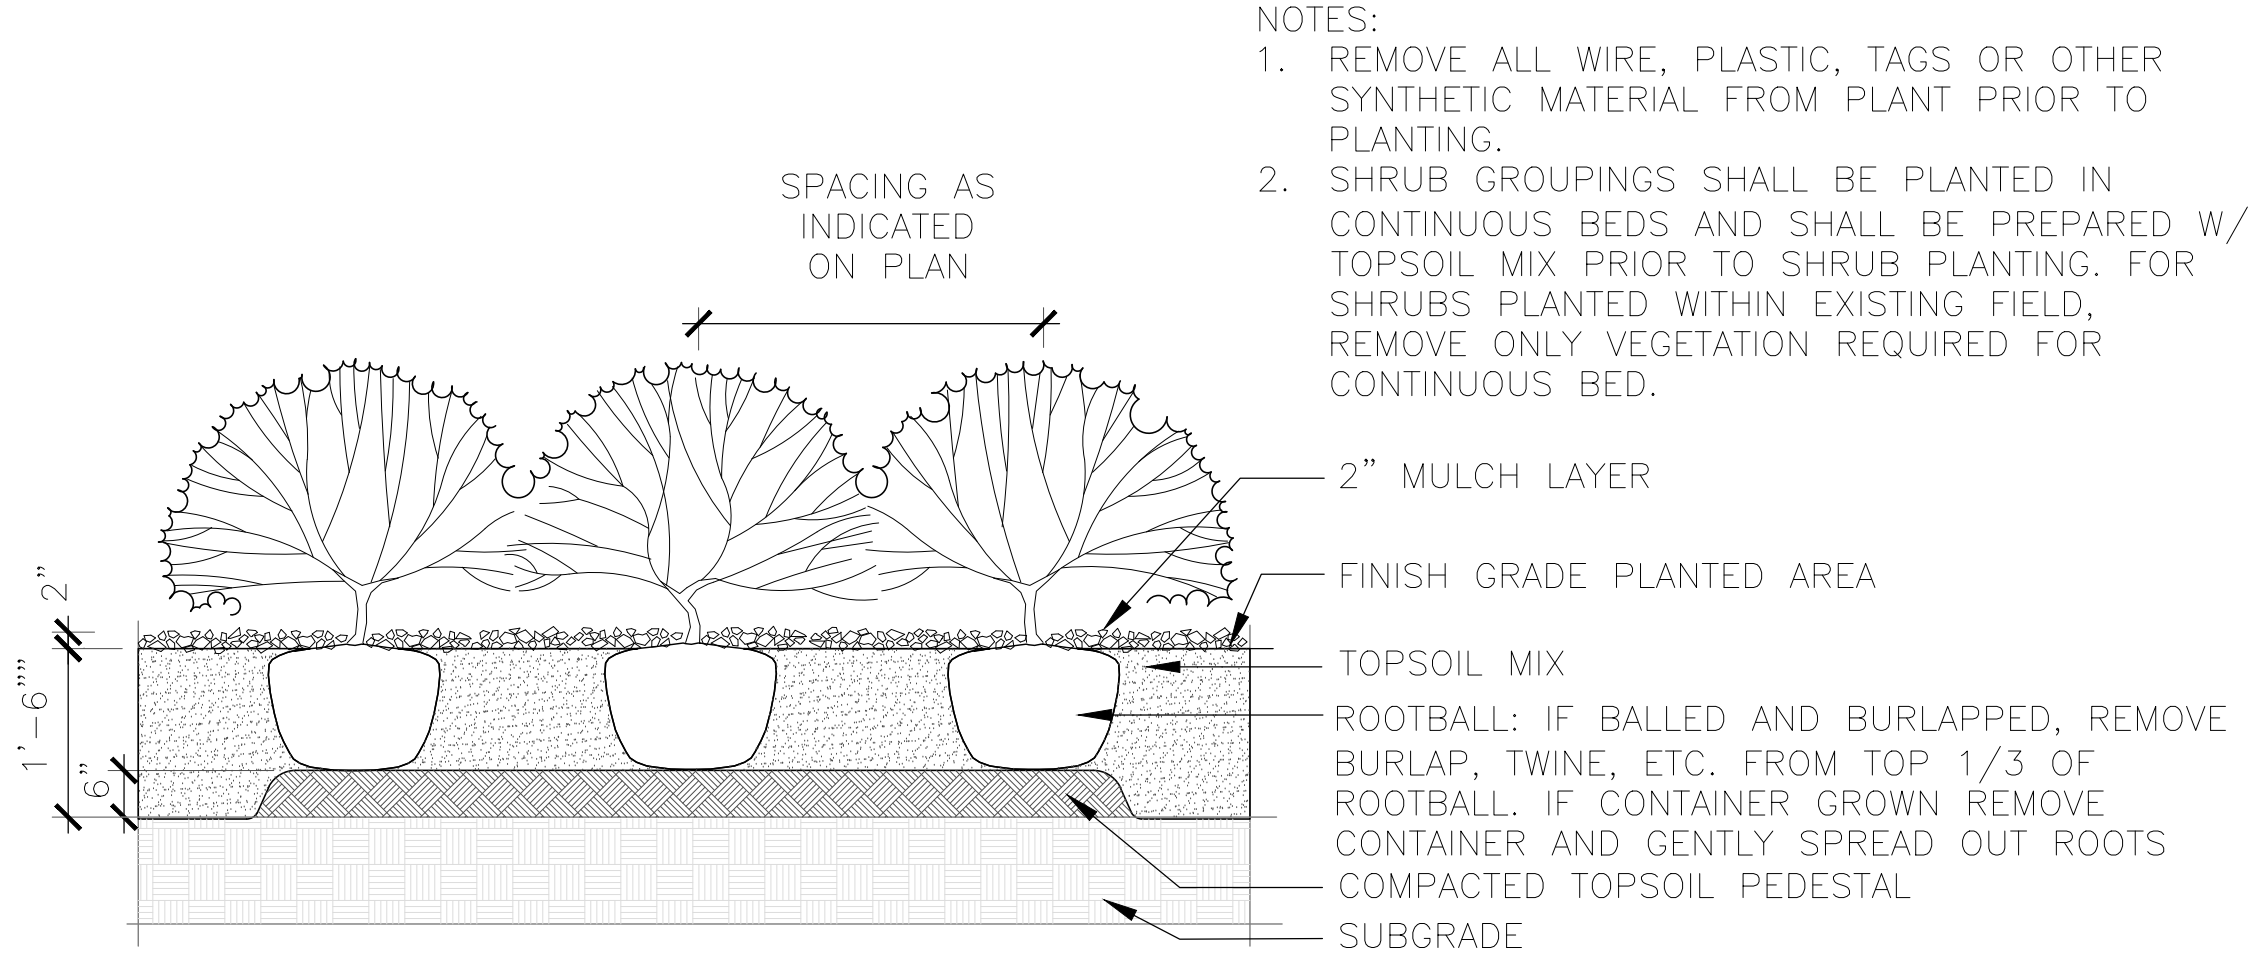

2 SHRUB PLANTING
NOT TO SCALE

- NOTES:
- REMOVE ALL WIRE, PLASTIC, TAGS OR OTHER SYNTHETIC MATERIAL FROM PLANT PRIOR TO PLANTING.
 - SHRUB GROUPINGS SHALL BE PLANTED IN CONTINUOUS BEDS AND SHALL BE PREPARED W/ TOPSOIL MIX PRIOR TO SHRUB PLANTING. FOR SHRUBS PLANTED WITHIN EXISTING FIELD, REMOVE ONLY VEGETATION REQUIRED FOR CONTINUOUS BED.

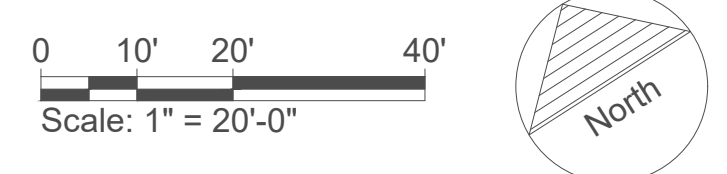

<p>Tim Miller Associates, Inc. 10 North Street, Cold Spring, NY 10516 (845) 265-4400, Fax: 265-4418</p>		<p>Sheet L-1</p>
<p>for development of STAR WAREHOUSE SECTION 33, BLOCK 1, LOT 49.12 Town of Cornwall, Orange County, NY Date: 05-01-2023</p>		