
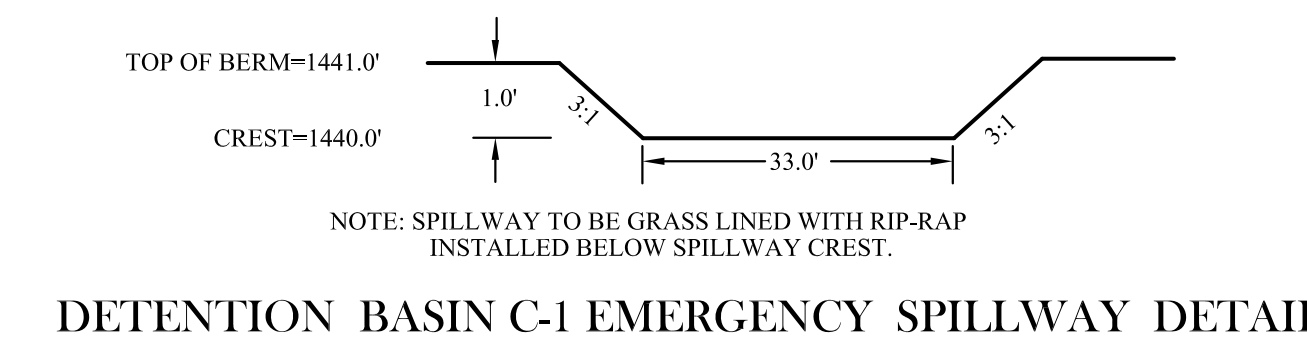
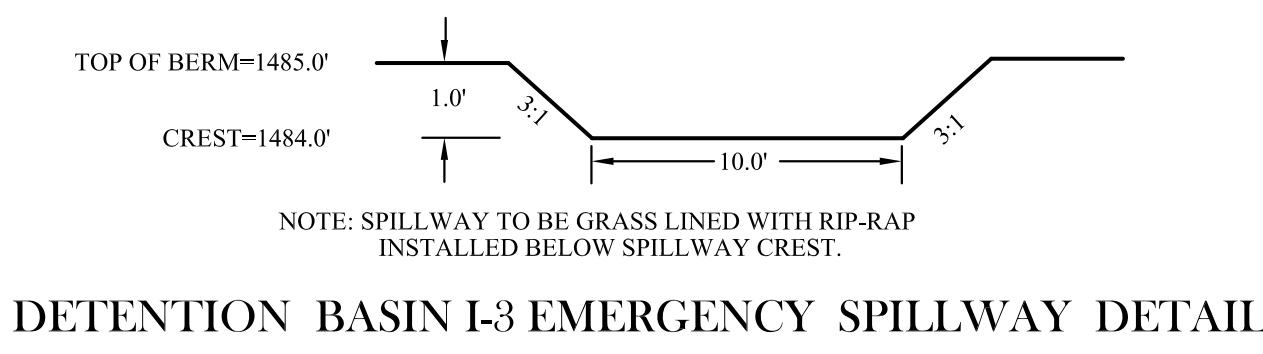
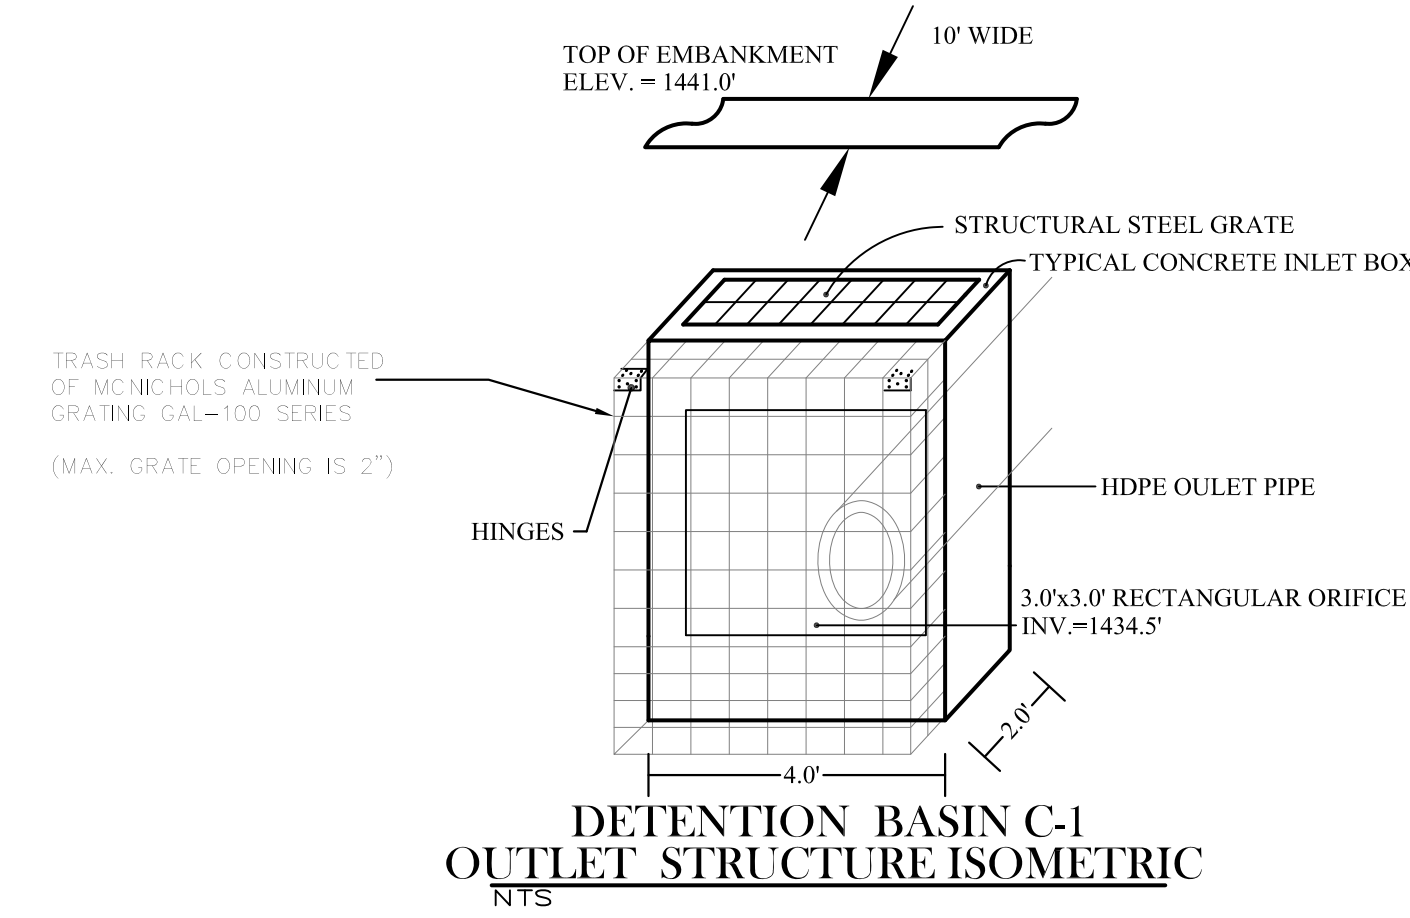
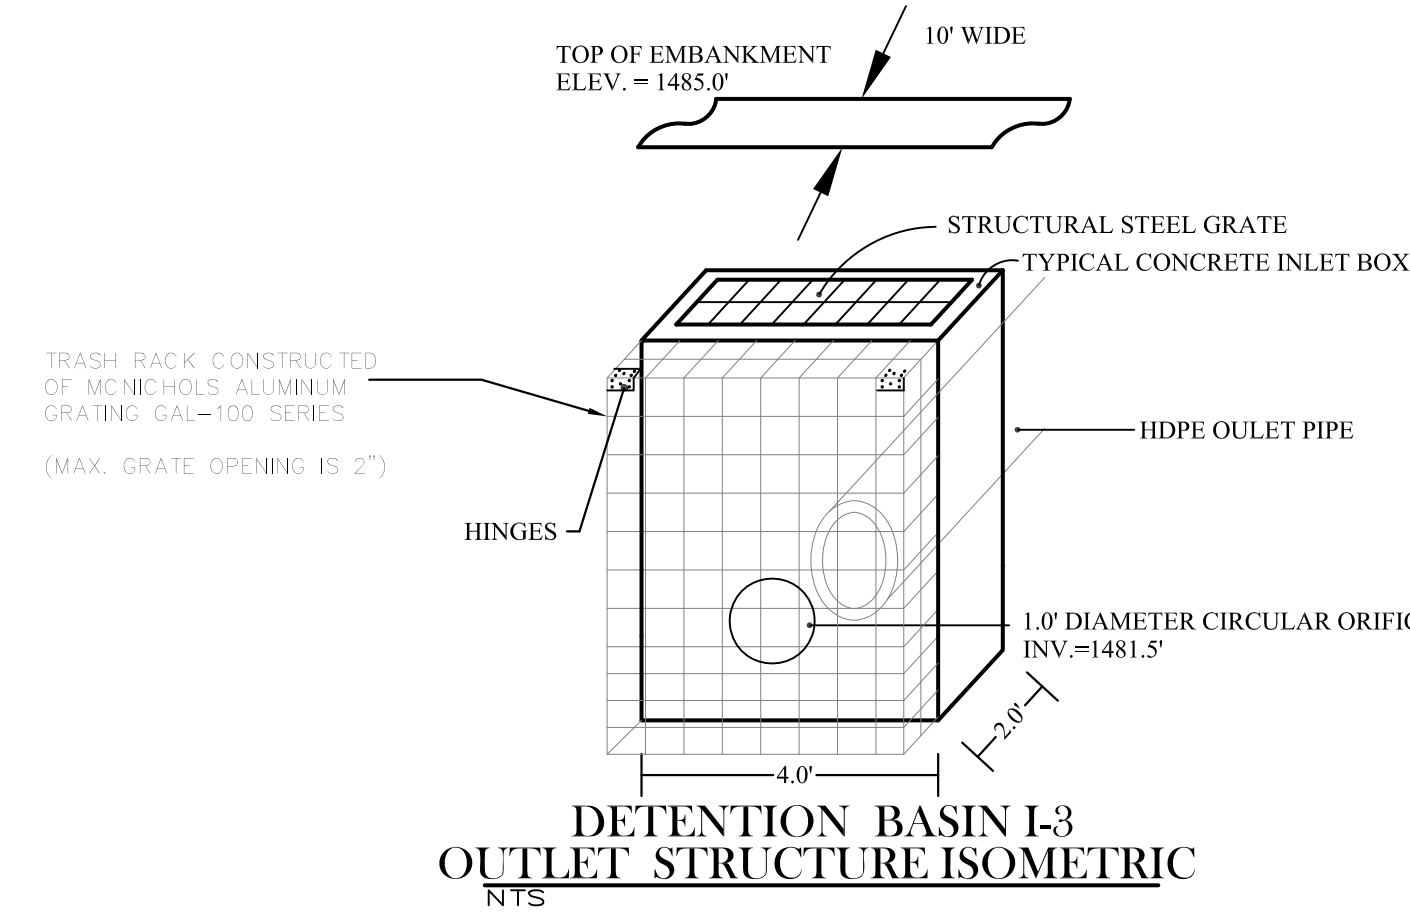
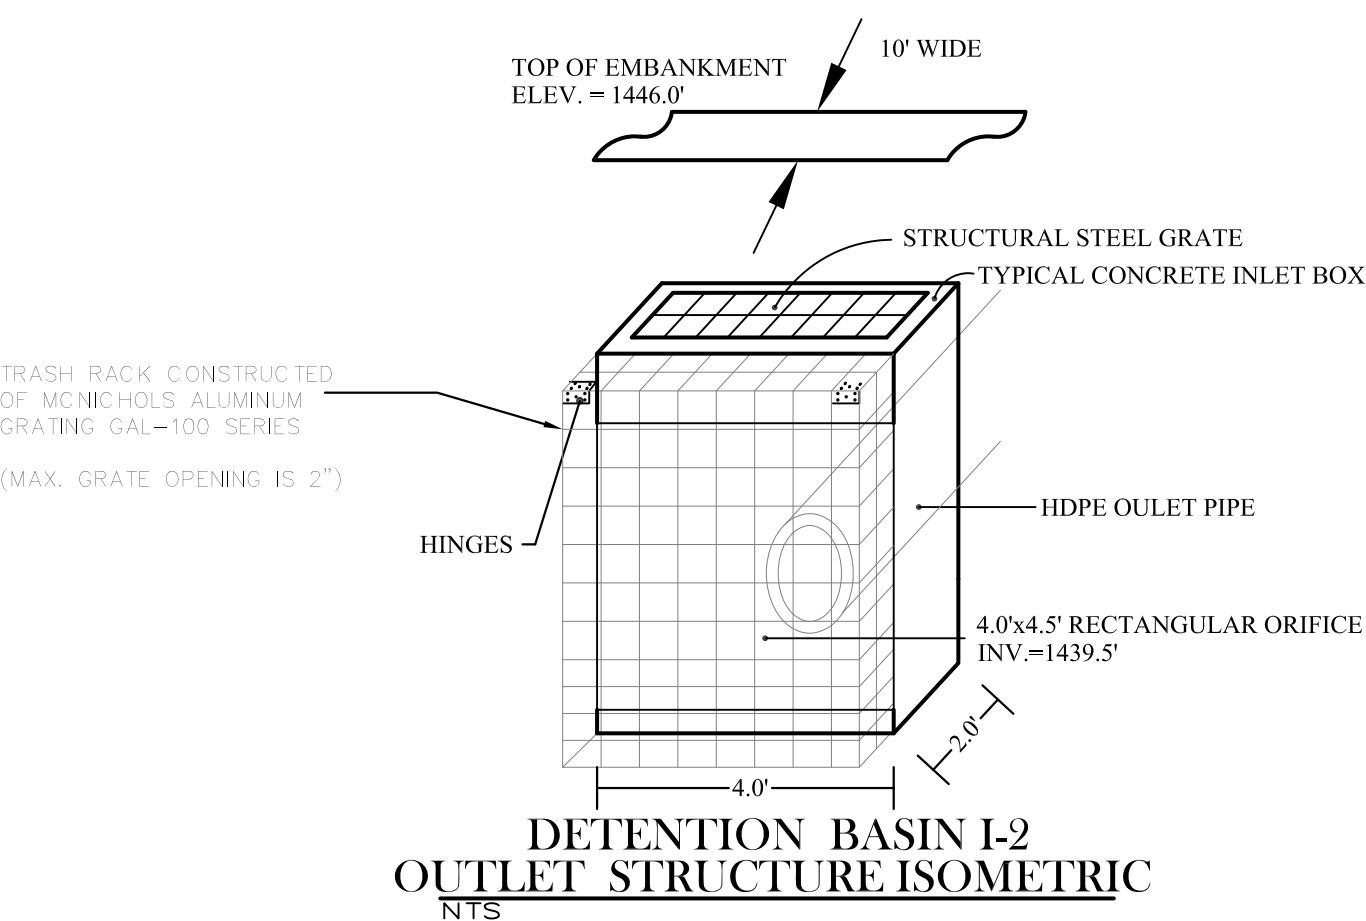
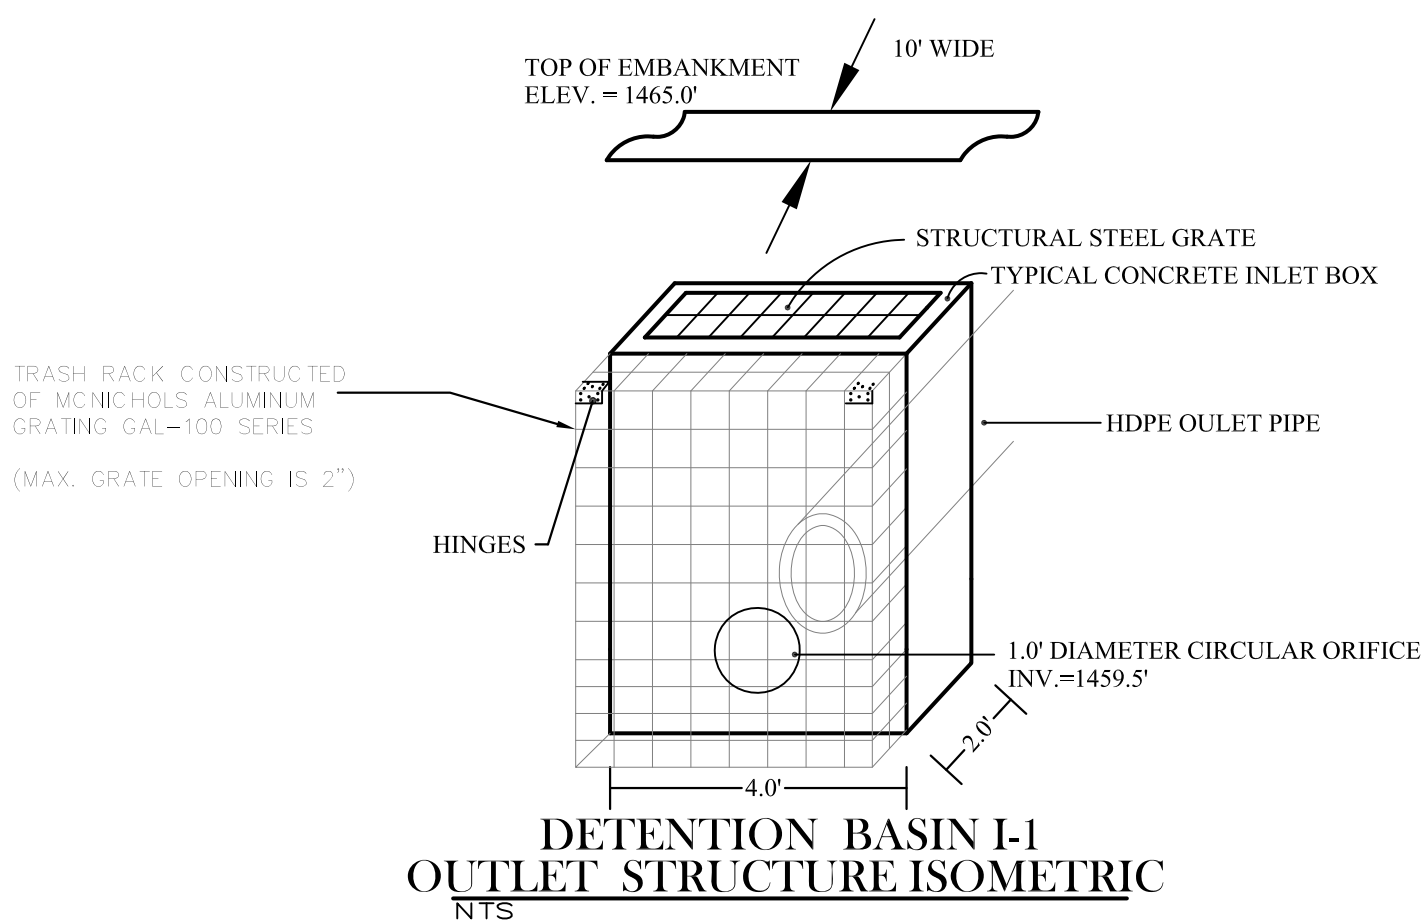
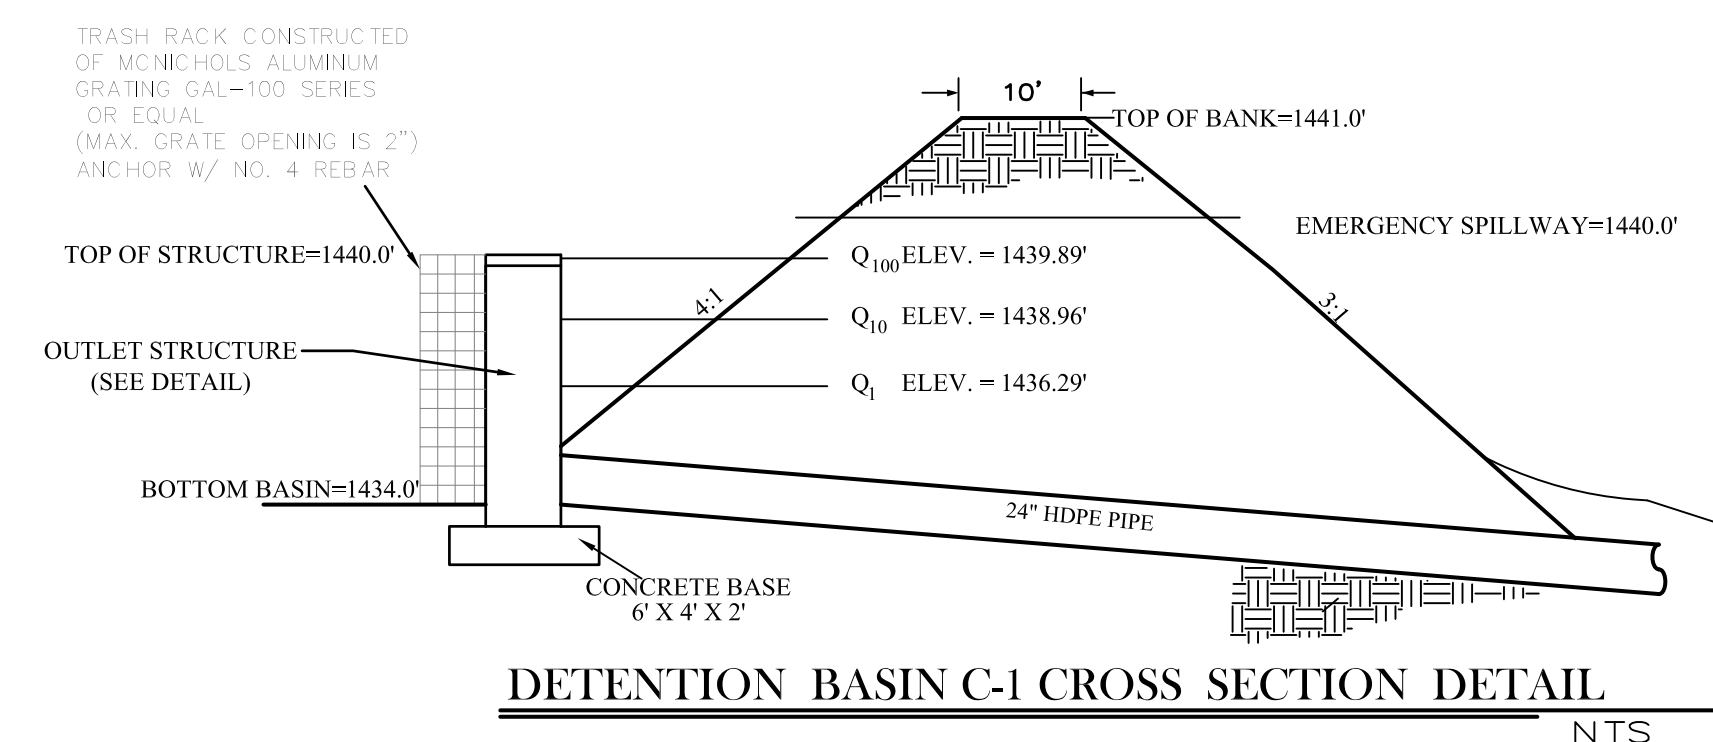
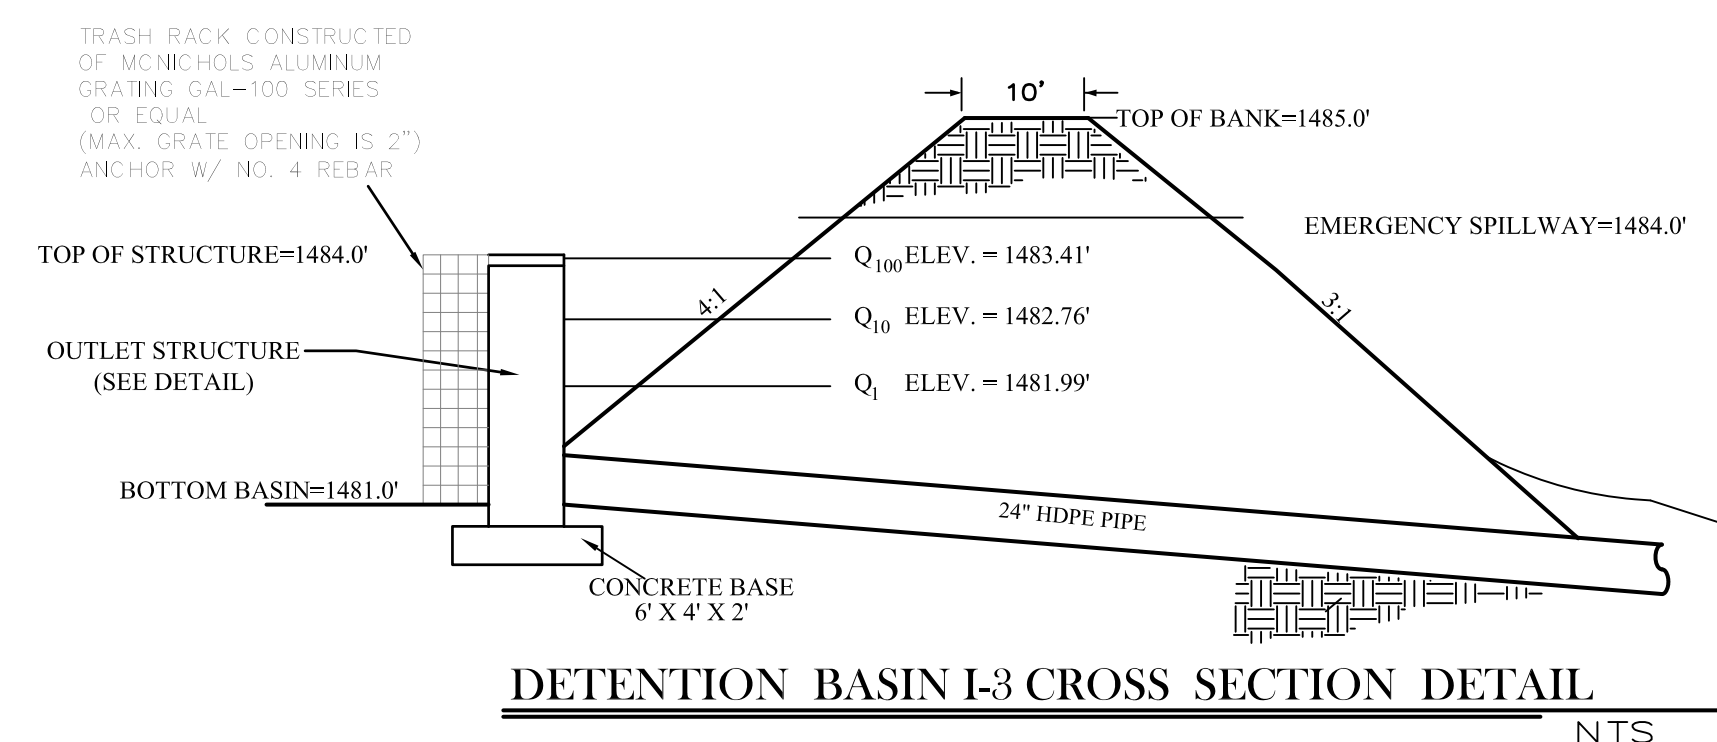
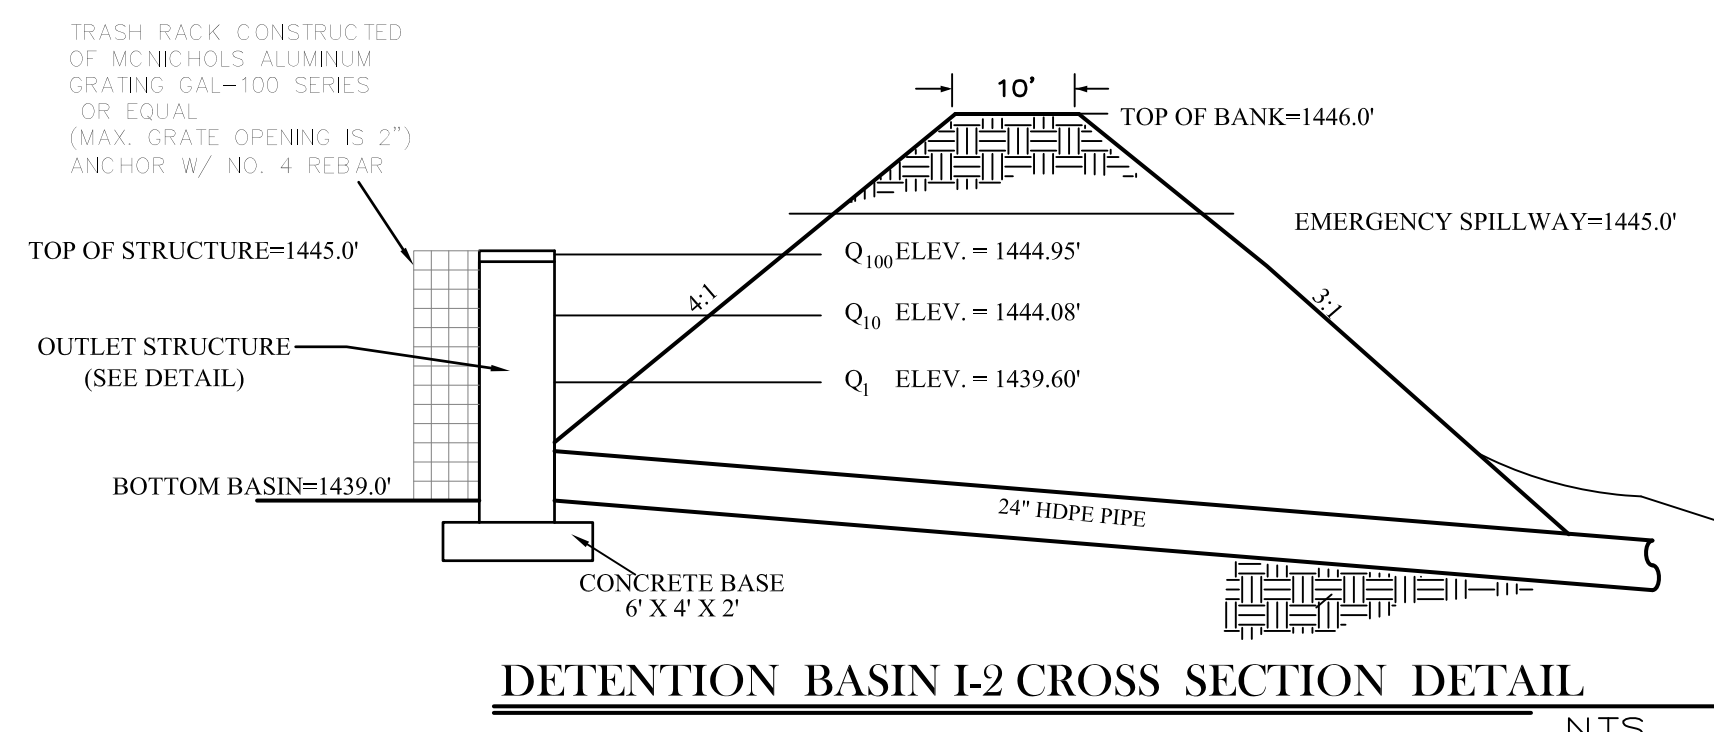


DETENTION BASIN K-1 DETAIL

DETENTION BASIN K-2 DETAIL



DETENTION BASIN L-1 DETAIL

DETENTION BASIN L-2 DETAIL

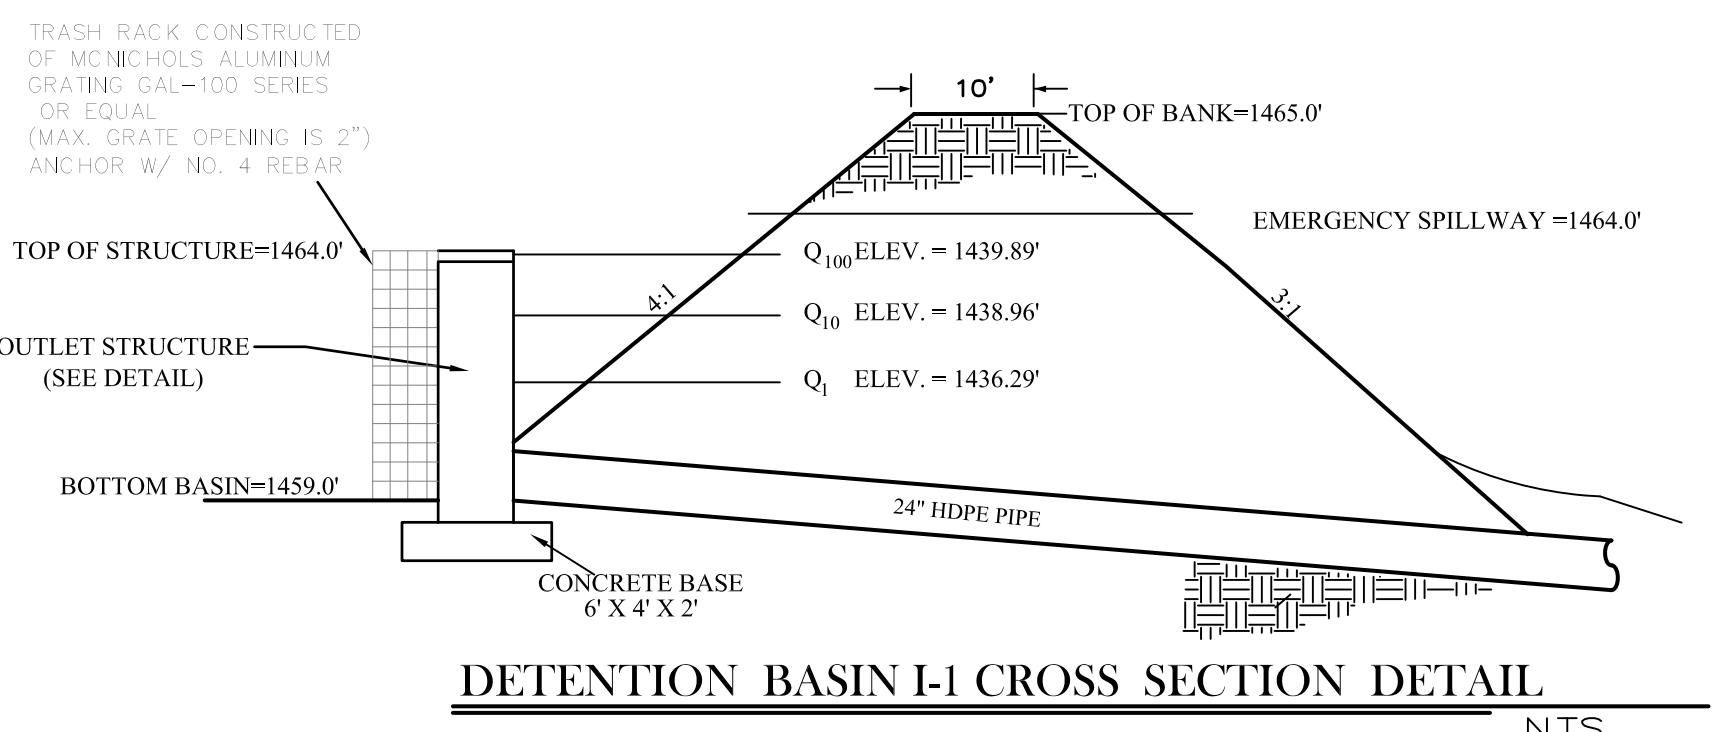


DETENTION BASIN I-3 DETAIL

DETENTION BASIN C-1 DETAIL

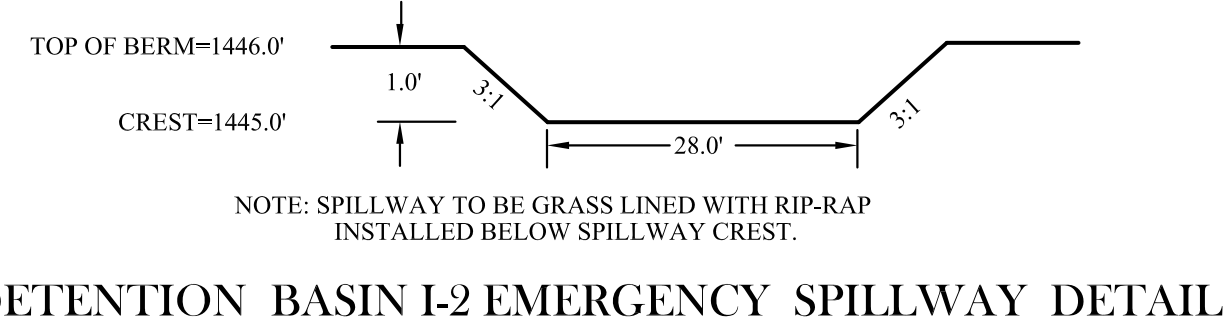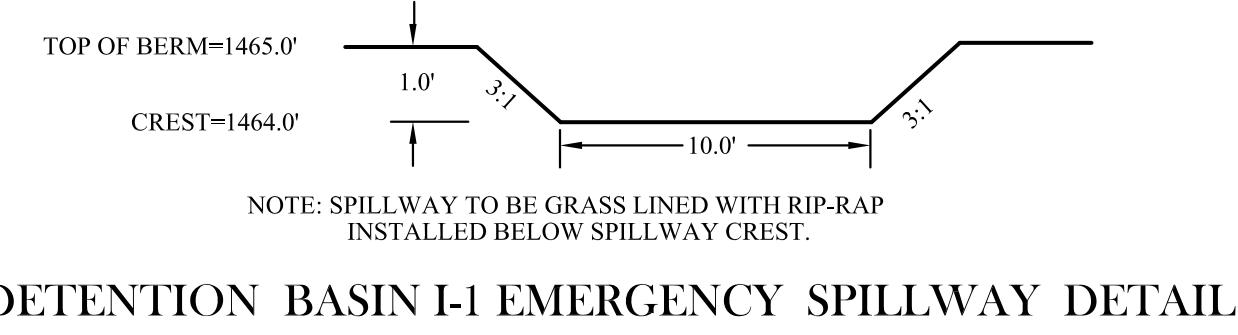

DETENTION BASIN I-1 DETAIL

DETENTION BASIN I-2 DETAIL

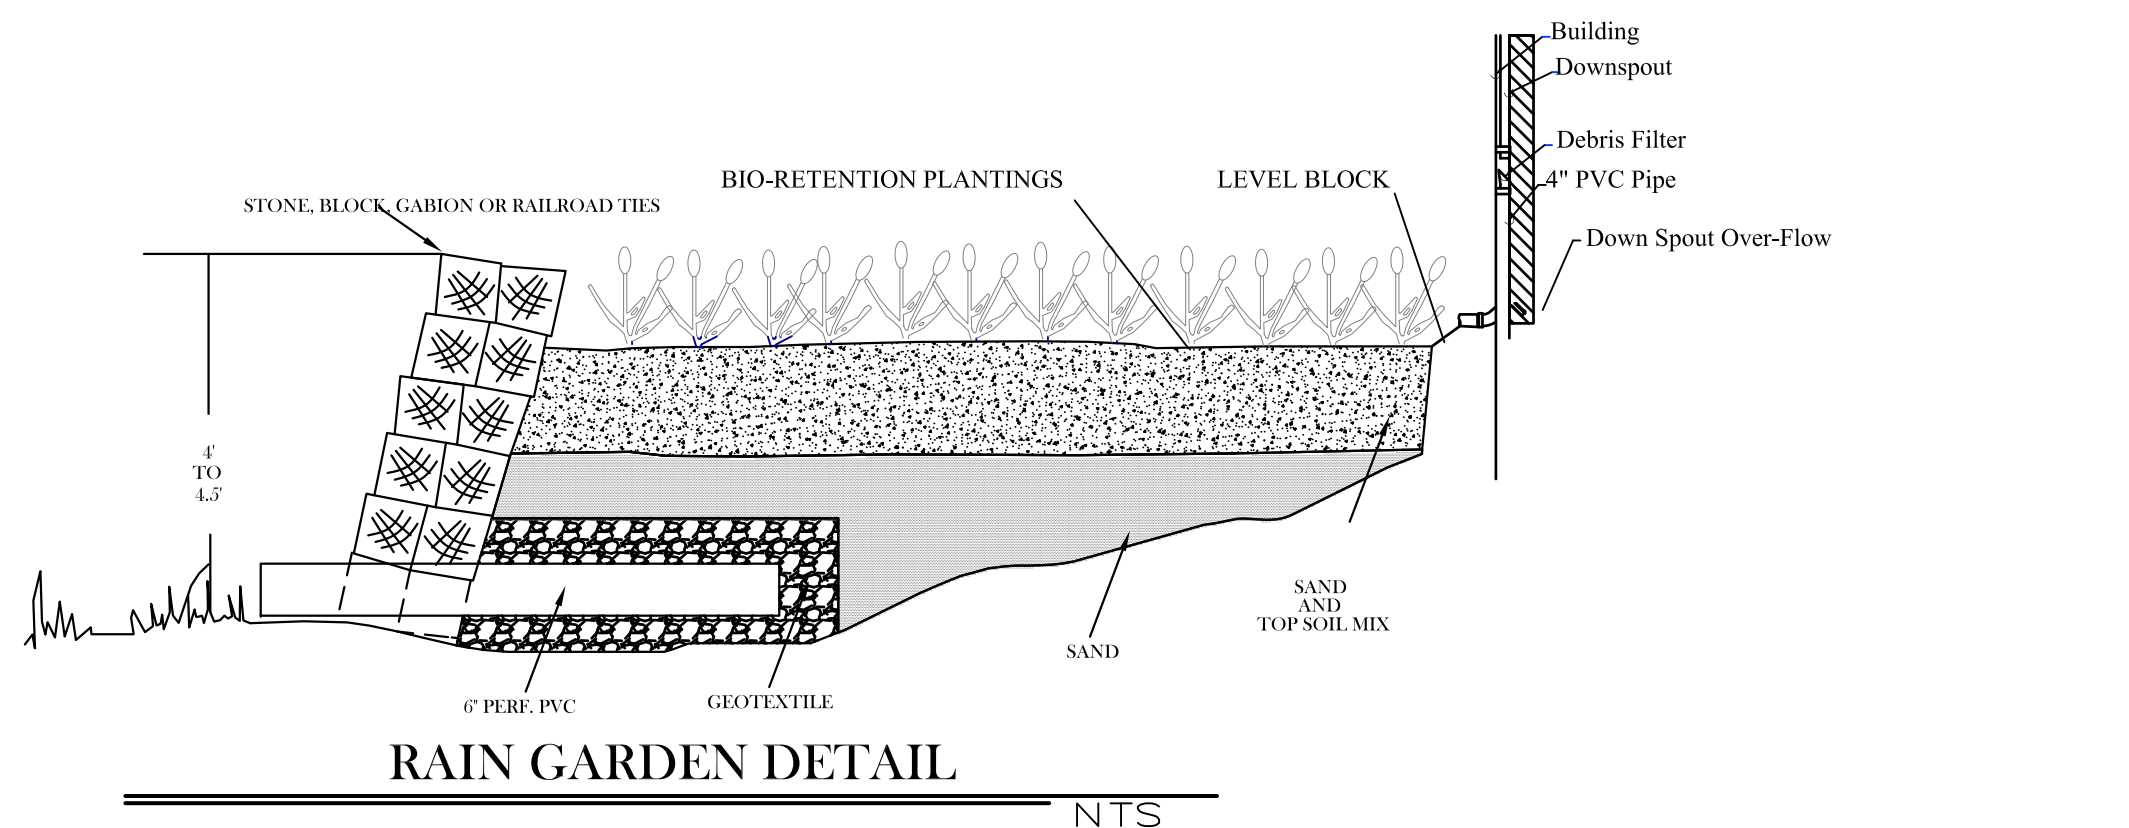

DATE	BY	APP'D	REVISION
1/28/20	1		1. UPGRADE THE MASTER PLAN REVISIONS
4/12/20	2		2. REVISION FOR 3/27/20 C.T. MAIL COMMENTS
7/12/20	3		3. REVISION FOR 7/12/20 C.T. MAIL COMMENTS