



Elevation Front
1/8" = 1'-0"



Elevation Rear
1/8" = 1'-0"

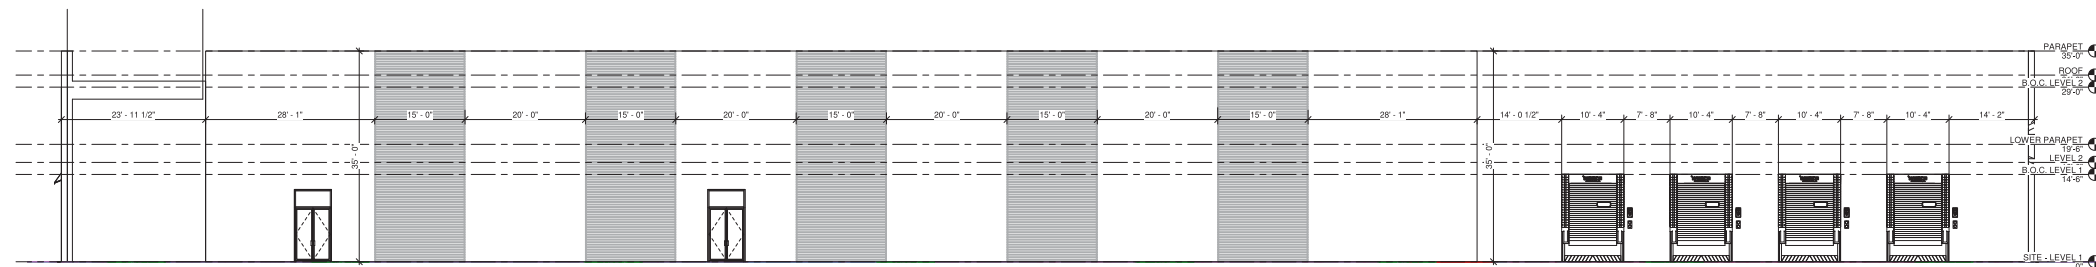

Elevation Right
1/8" = 1'-0"

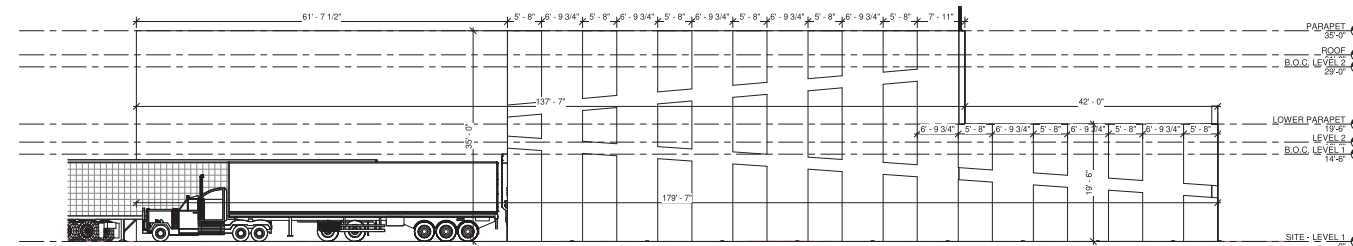

Elevation Left
1/8" = 1'-0"

art | space | design
MAX space DESIGN
MAX SPACE DESIGN LLC
Architectural Designers
148 37th St.
Brooklyn, NY 11218
0 718-435-5000
www.maxspacedesign.com
info@maxspacedesign.com

1H2R0WUXFWLRQ
6KRSSLQJ&HQWHU
ORQRJHT<

Disclaimer:
MAX Space Design LLC is an architectural design firm. Therefore all drawings and plans should first be reviewed and approved by the local professional and only then should construction commence. MAX Space Design LLC is not responsible for any structural components to be placed or removed.

Rev.	Description

Project number	190113
Date	3/31/2023
Drawn by	Author
Checked by	Checker
Scale	1/8" = 1'-0"

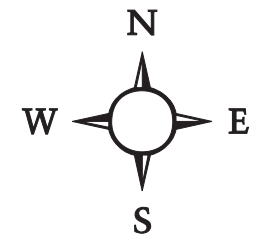


Figure 2-8: 208 Business Center - Elevations
208 Business Center
Village of Monroe, Orange County, New York
Source: MAX Space Design