


Scale:

ISSUE / REVISIONS		
No.	Date	Description
-	01/27/12	VILLAGE PLANNING BOARD

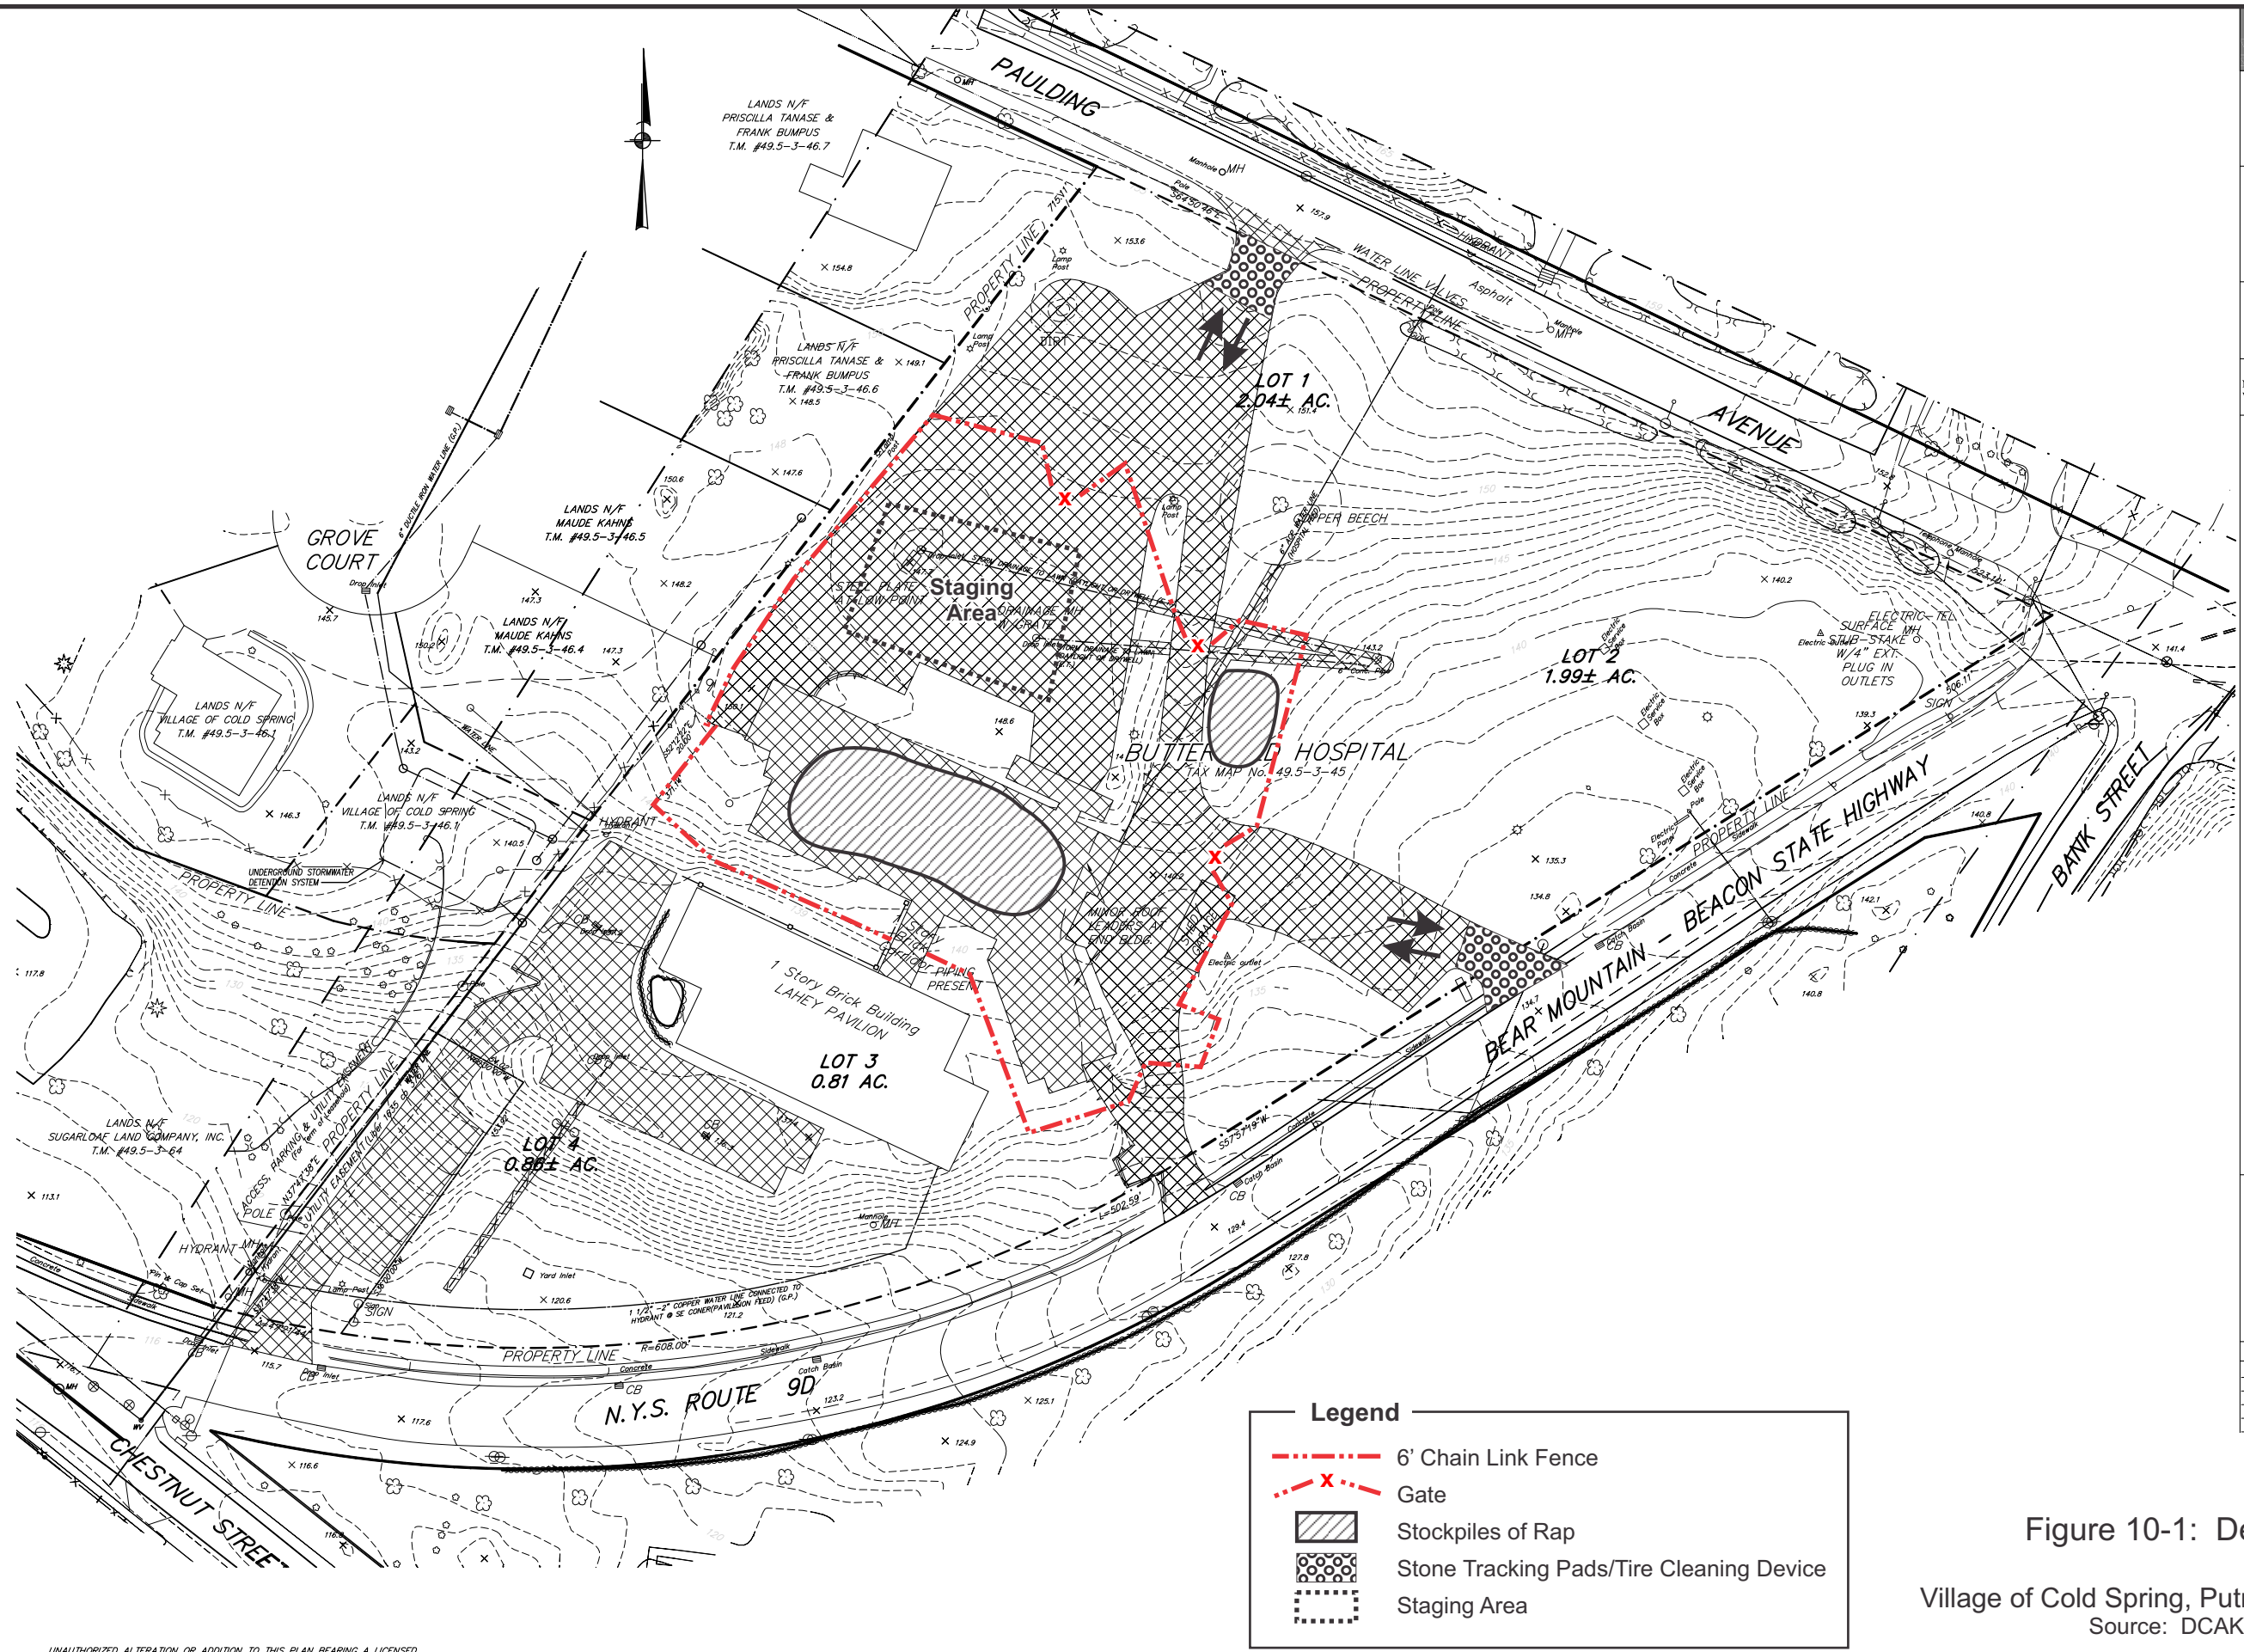

Legend

- 6' Chain Link Fence
- Gate
- Stockpiles of Rap
- Stone Tracking Pads/Tire Cleaning Device
- Staging Area

Figure 10-1: Demolition Plan
Butterfield
Village of Cold Spring, Putnam County, NY
Source: DCAK - MSA Architecture

UNAUTHORIZED ALTERATION OR ADDITION TO THIS PLAN BEARING A LICENSED PROFESSIONAL'S SEAL IS A VIOLATION OF SECTION 7209, SUB-DIVISION 2, OF THE NEW YORK STATE EDUCATION LAW.
ONLY COPIES FROM THE ORIGINAL OF THIS PLAN MARKED WITH AN ORIGINAL PROFESSIONAL'S SEAL SHALL BE CONSIDERED VALID TRUE COPIES.