


C

C

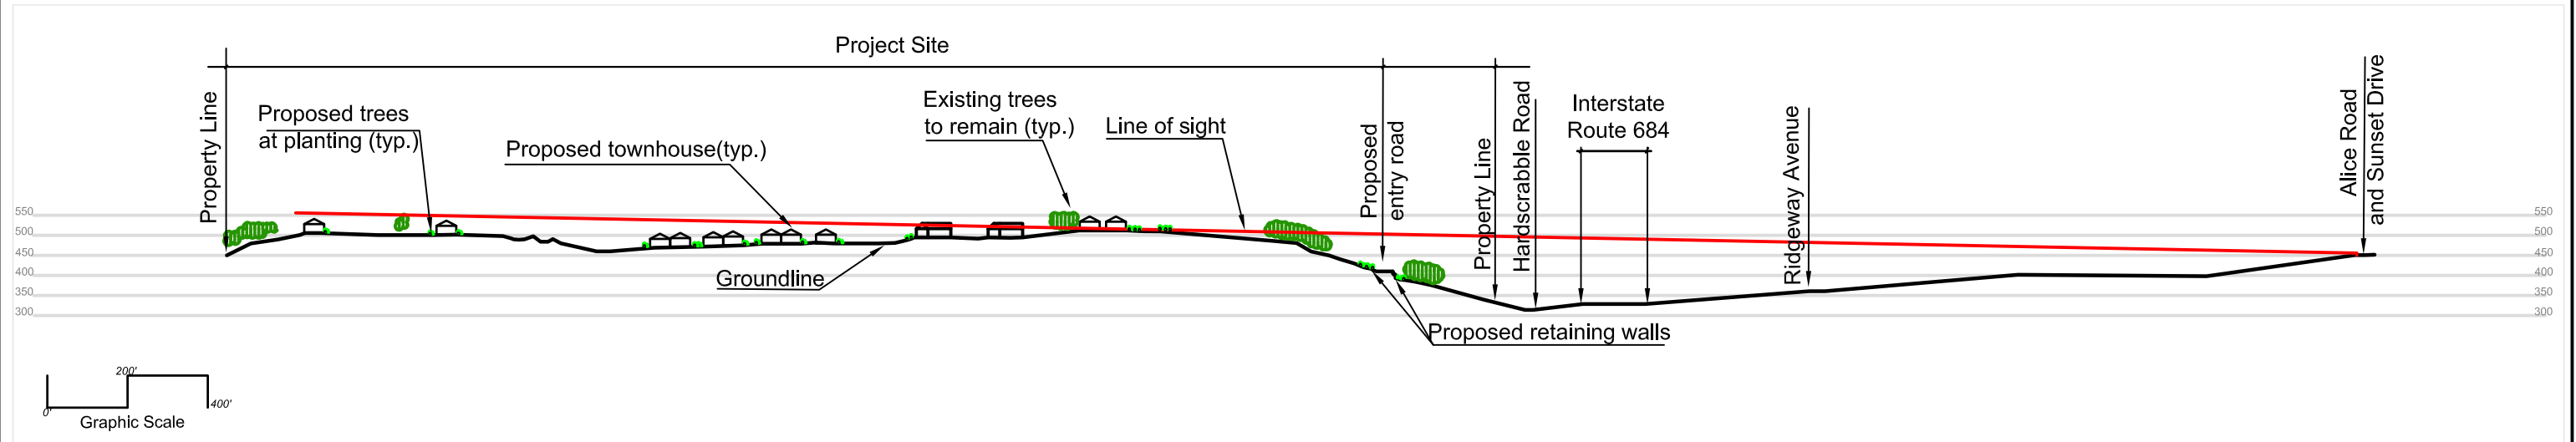

D

D

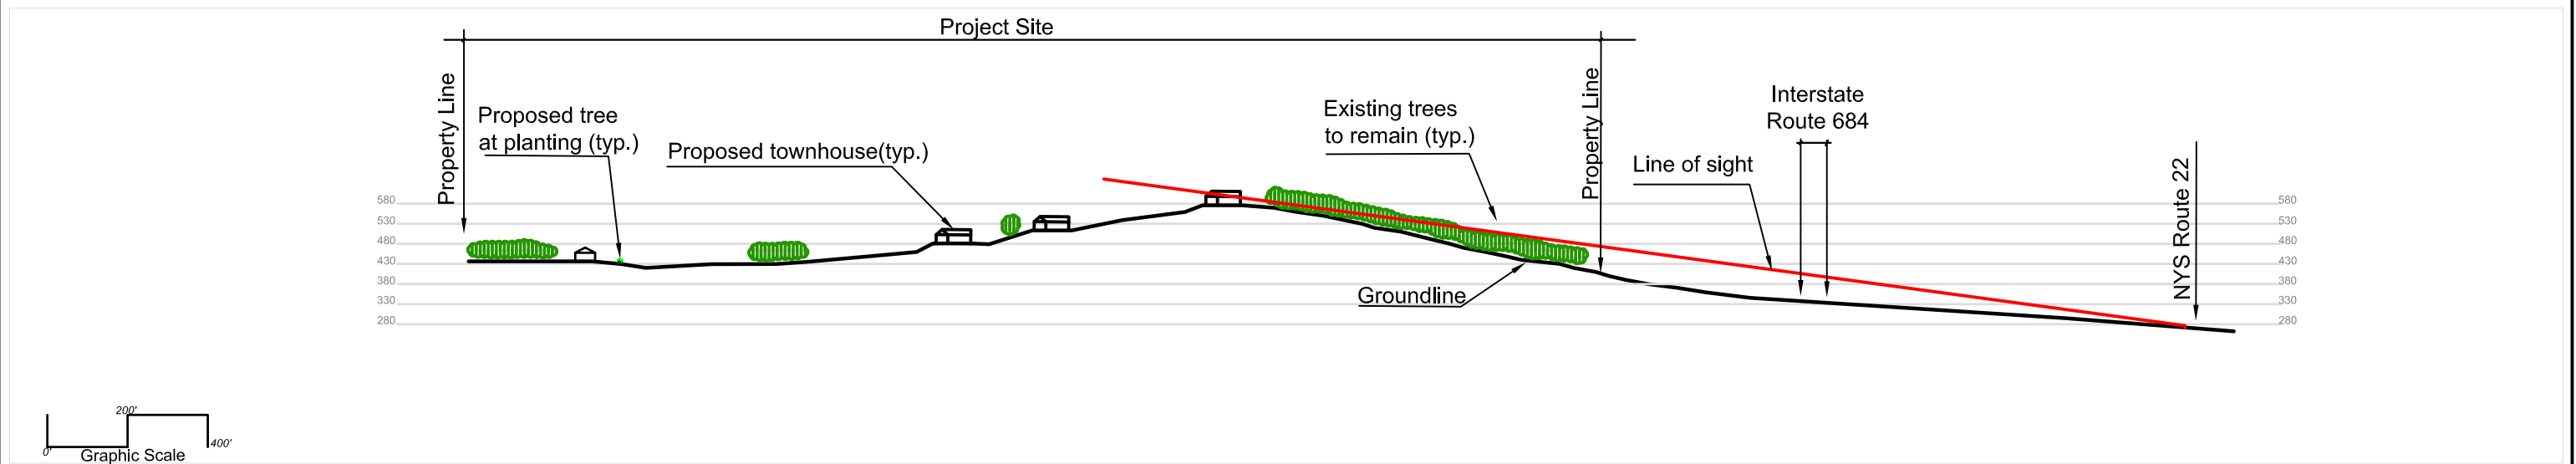


Figure 4.9-11: Cross Sections C&D
 Highgate-Woodlands at North Salem
 Town of North Salem, Westchester County, New York



09/08/08

(07117)Miceil North SalemHighgateWoodlandsIDwgs and Plans\Sections.dwg