


Road A Grade Profile Comparison
 Horizontal Scale 1"=50'
 Vertical Scale 1"=10'

546.37	546.173	539.40	539.399	530.03	530.025	522.48	522.476	518.81	518.809	514.12	514.117	505.99	505.986	495.84	495.844	487.38	487.377	482.70	482.698	478.16	478.156	471.71	471.709	466.13	466.130	459.99	459.984	454.96	454.961	451.99	451.984	448.97	448.968	442.94	442.942	437.17	437.169	429.80	429.804	424.22	424.220	418.06	418.064	416.886	416.886
32+50	33+00	33+50	34+00	34+50	35+00	35+50	36+00	36+50	37+00	37+50	38+00	38+50	39+00	39+50	40+00	40+50	41+00	41+50	42+00	42+50	43+00	43+10.47																							



10% GRADING LEGEND

- NEW WALL FOR 10% GRADE
- INCREASED DISTURBANCE FOR 10% ROAD GRADE
- LIMIT OF DISTURBANCE FOR 12% ROAD GRADE

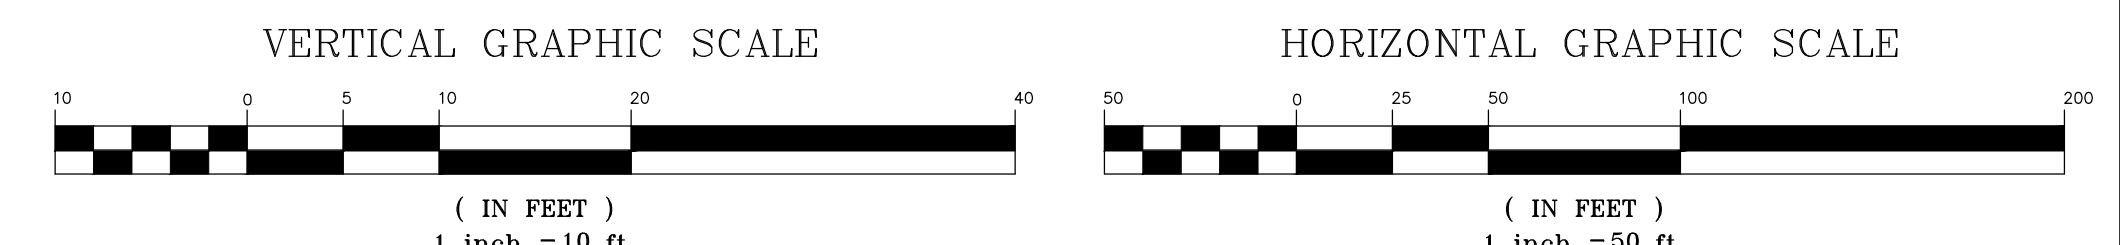

The location of underground improvements or encroachments, if any exist, are not certified. Unauthorized alterations or additions to this drawing is a violation of section 7209, sub-division 2, of the New York State Education Law.

OWNER / APPLICANT JoFlo Of North Salem Box 20720 Cherokee Station New York, NY 10021-0074 Tel: (212) 988-8253 Fax: (775) 923-2292 Email: JoFlo.north.salem@gmail.com	PLANNING & LANDSCAPE DESIGN TIM MILLER ASSOCIATES, INC. 10 North Street Cold Spring, NY 10516 Tel: (845) 265-4400 www.timillerassociates.com	PROJECT SURVEYOR BUNNEY ASSOCIATES Professional Land Surveyor 301 Fields Lane Brewster, NY 10509 Tel: (845) 277-3404 e-mail: bunney.associates@verizon.net	PROJECT ENGINEER KEANE COPPELMAN GREGORY ENGINEERS, P.C. 113 Smith Avenue Mount Kisco, NY 10549 Tel: 914.241.2235 e-mail: INFO@KCGENGINEERS.COM
--	--	---	---

REV.	DESCRIPTION	BY	DATE
1	NYC DEP COMMENTS	PL	July 24, 2006
2	TOWN REVIEW	PL	Nov 15, 2006
3	TOWN REVIEW	PL	Sept 2, 2008
4	TOWN REVIEW	DPG	April 16, 2010
5	TOWN PLANNER MEMO (7/8/2010) & TOWN ENGINEER MEMO (7/9/2010)	DPG	December 29, 2010
6	TOWN PLANNER MEMO (9/9/2011) & TOWN ENGINEER MEMO (9/3/2011)	DPG	February 24, 2012
7	COMPLETENESS SUBMISSION	DPG	July 31, 2012
8	ACCEPTED DRAWING SET	DPG	September 12, 2012
9	RESOLUTION 139-13	PJG	April 22, 2013

ROAD A COMPARISON 10% vs. 12%
 HIGHGATE - WOODLANDS AT NORTH SALEM
 REED ROAD AND HARDCRABBLE ROAD
 TOWN OF NORTH SALEM
 COUNTY OF WESTCHESTER
 STATE OF NEW YORK

DRAWN BY: PL CHECKED BY: DC
 SCALE: AS NOTED
 DATE: NOVEMBER 1, 2005
 JOB NUMBER SHEET
 RG-1, 39 of 39