
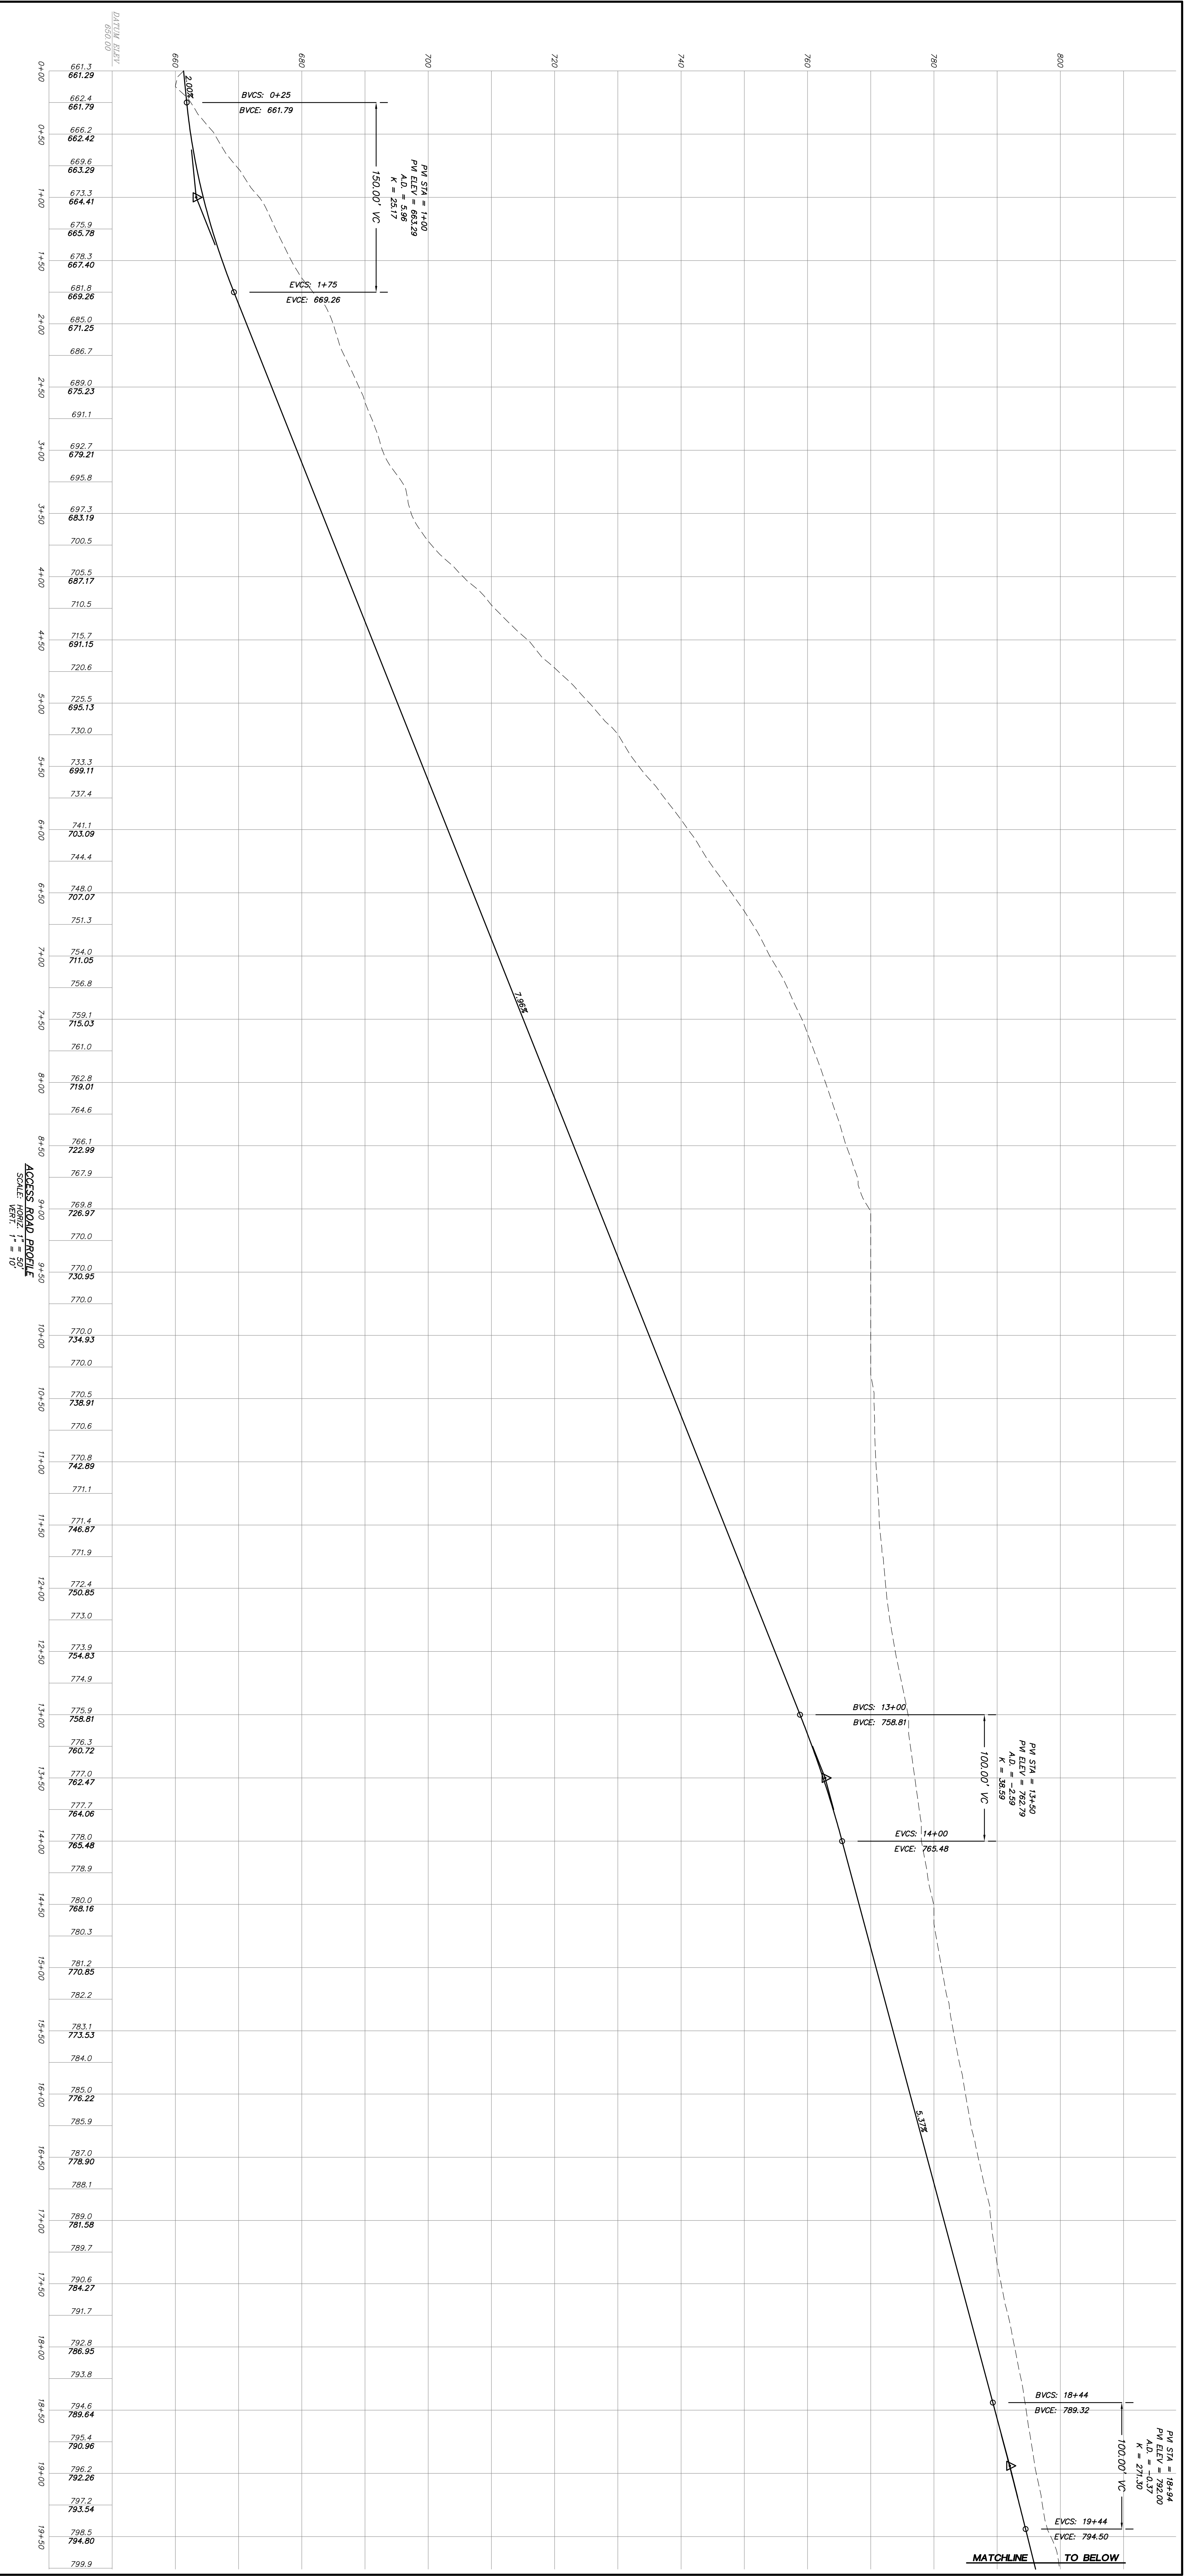


APPROVED FOR THE BOARD OF ENGINEERS, ARCHITECTS AND SURVEYORS OF THE STATE OF NEW YORK
 SECTION 2209 OF ARTICLE 17A OF THE EDUCATION LAW
 SCALE: HORIZ. 1" = 50'
 VERT. 1" = 10'

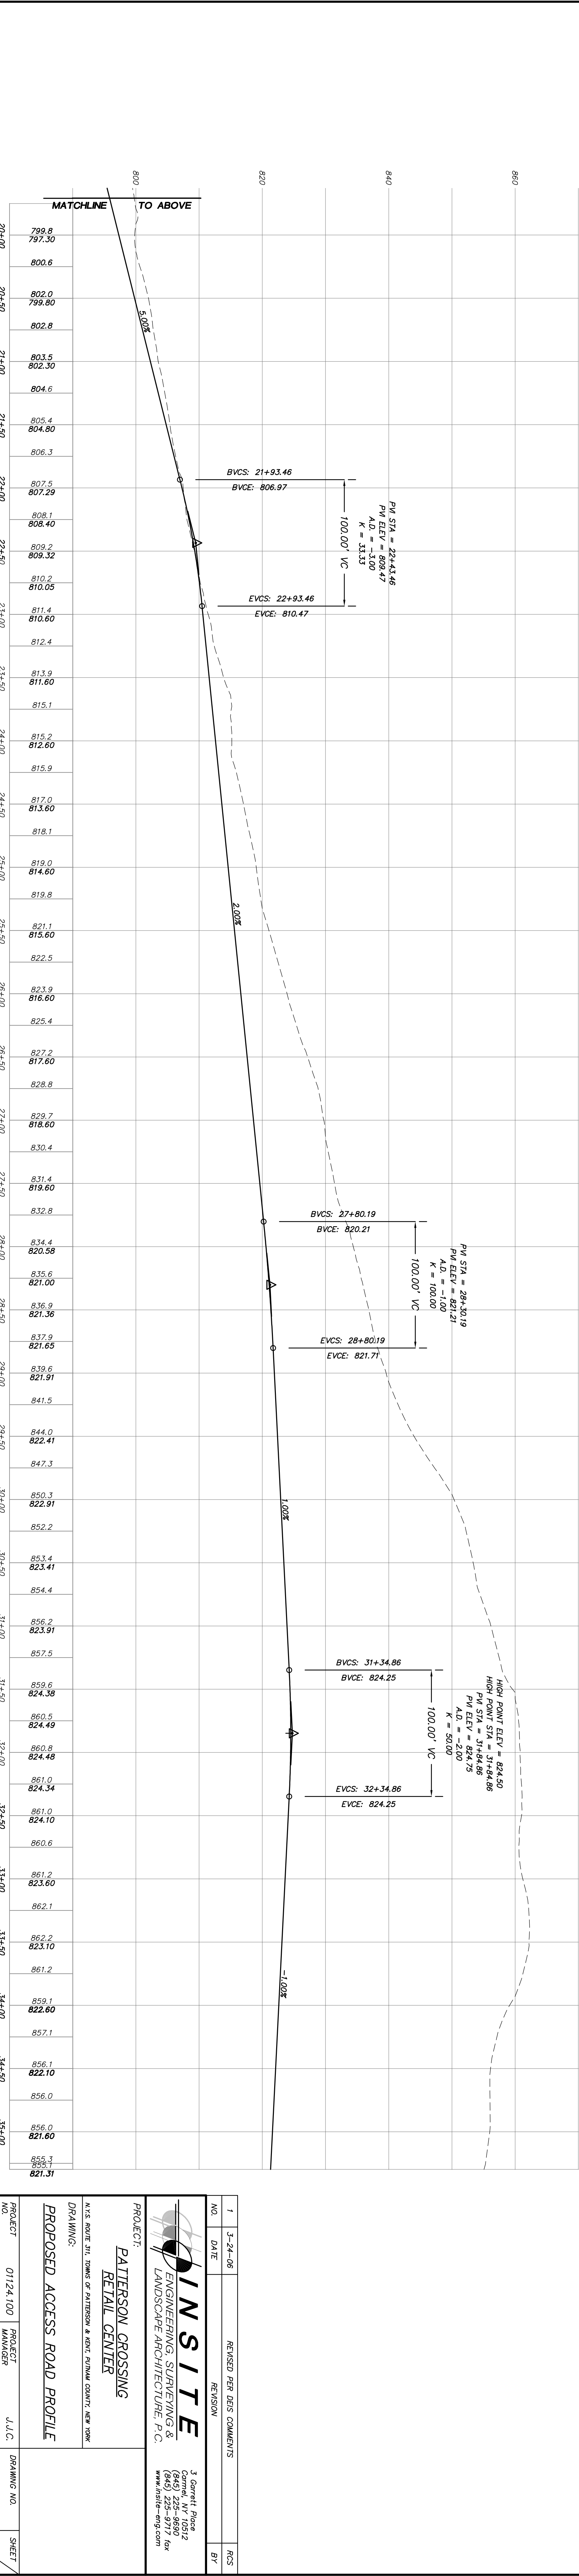

PROJECT	PATERSON CROSSING RETAIL CENTER					
PROJECT	PROPOSED ACCESS ROAD PROFILE					
DATE	8-31-05	BY	DAW	BY	J.L.C.	R.C.S.
SCALE	AS SHOWN	CHECKED		DRAWING NO.	PR-1	SHEET 19