




ROAD-E

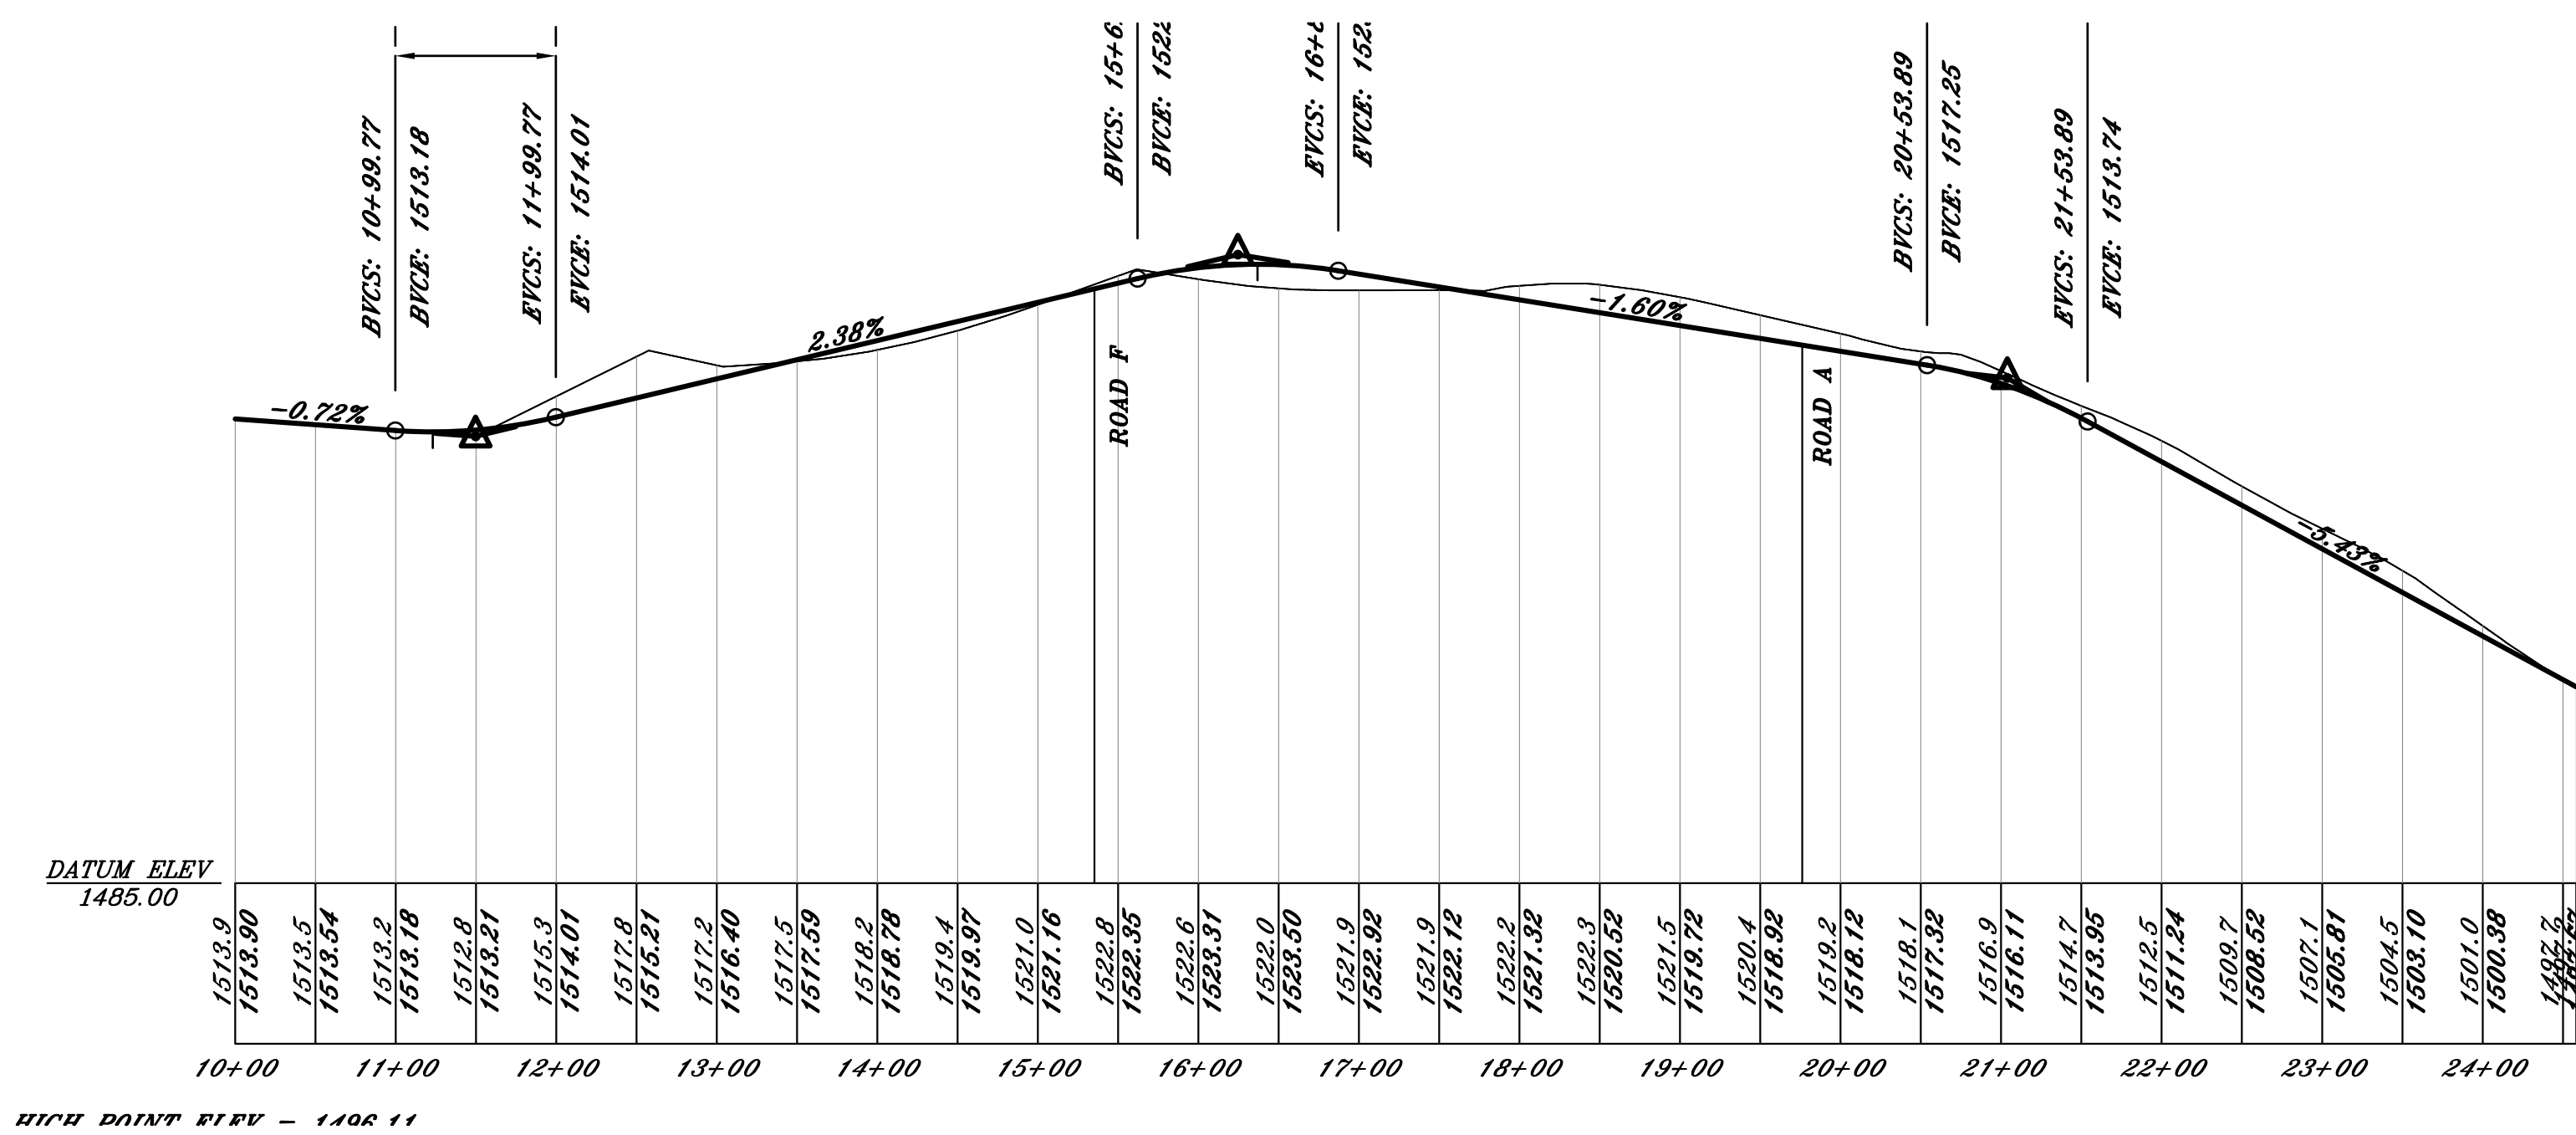


ROAD-F

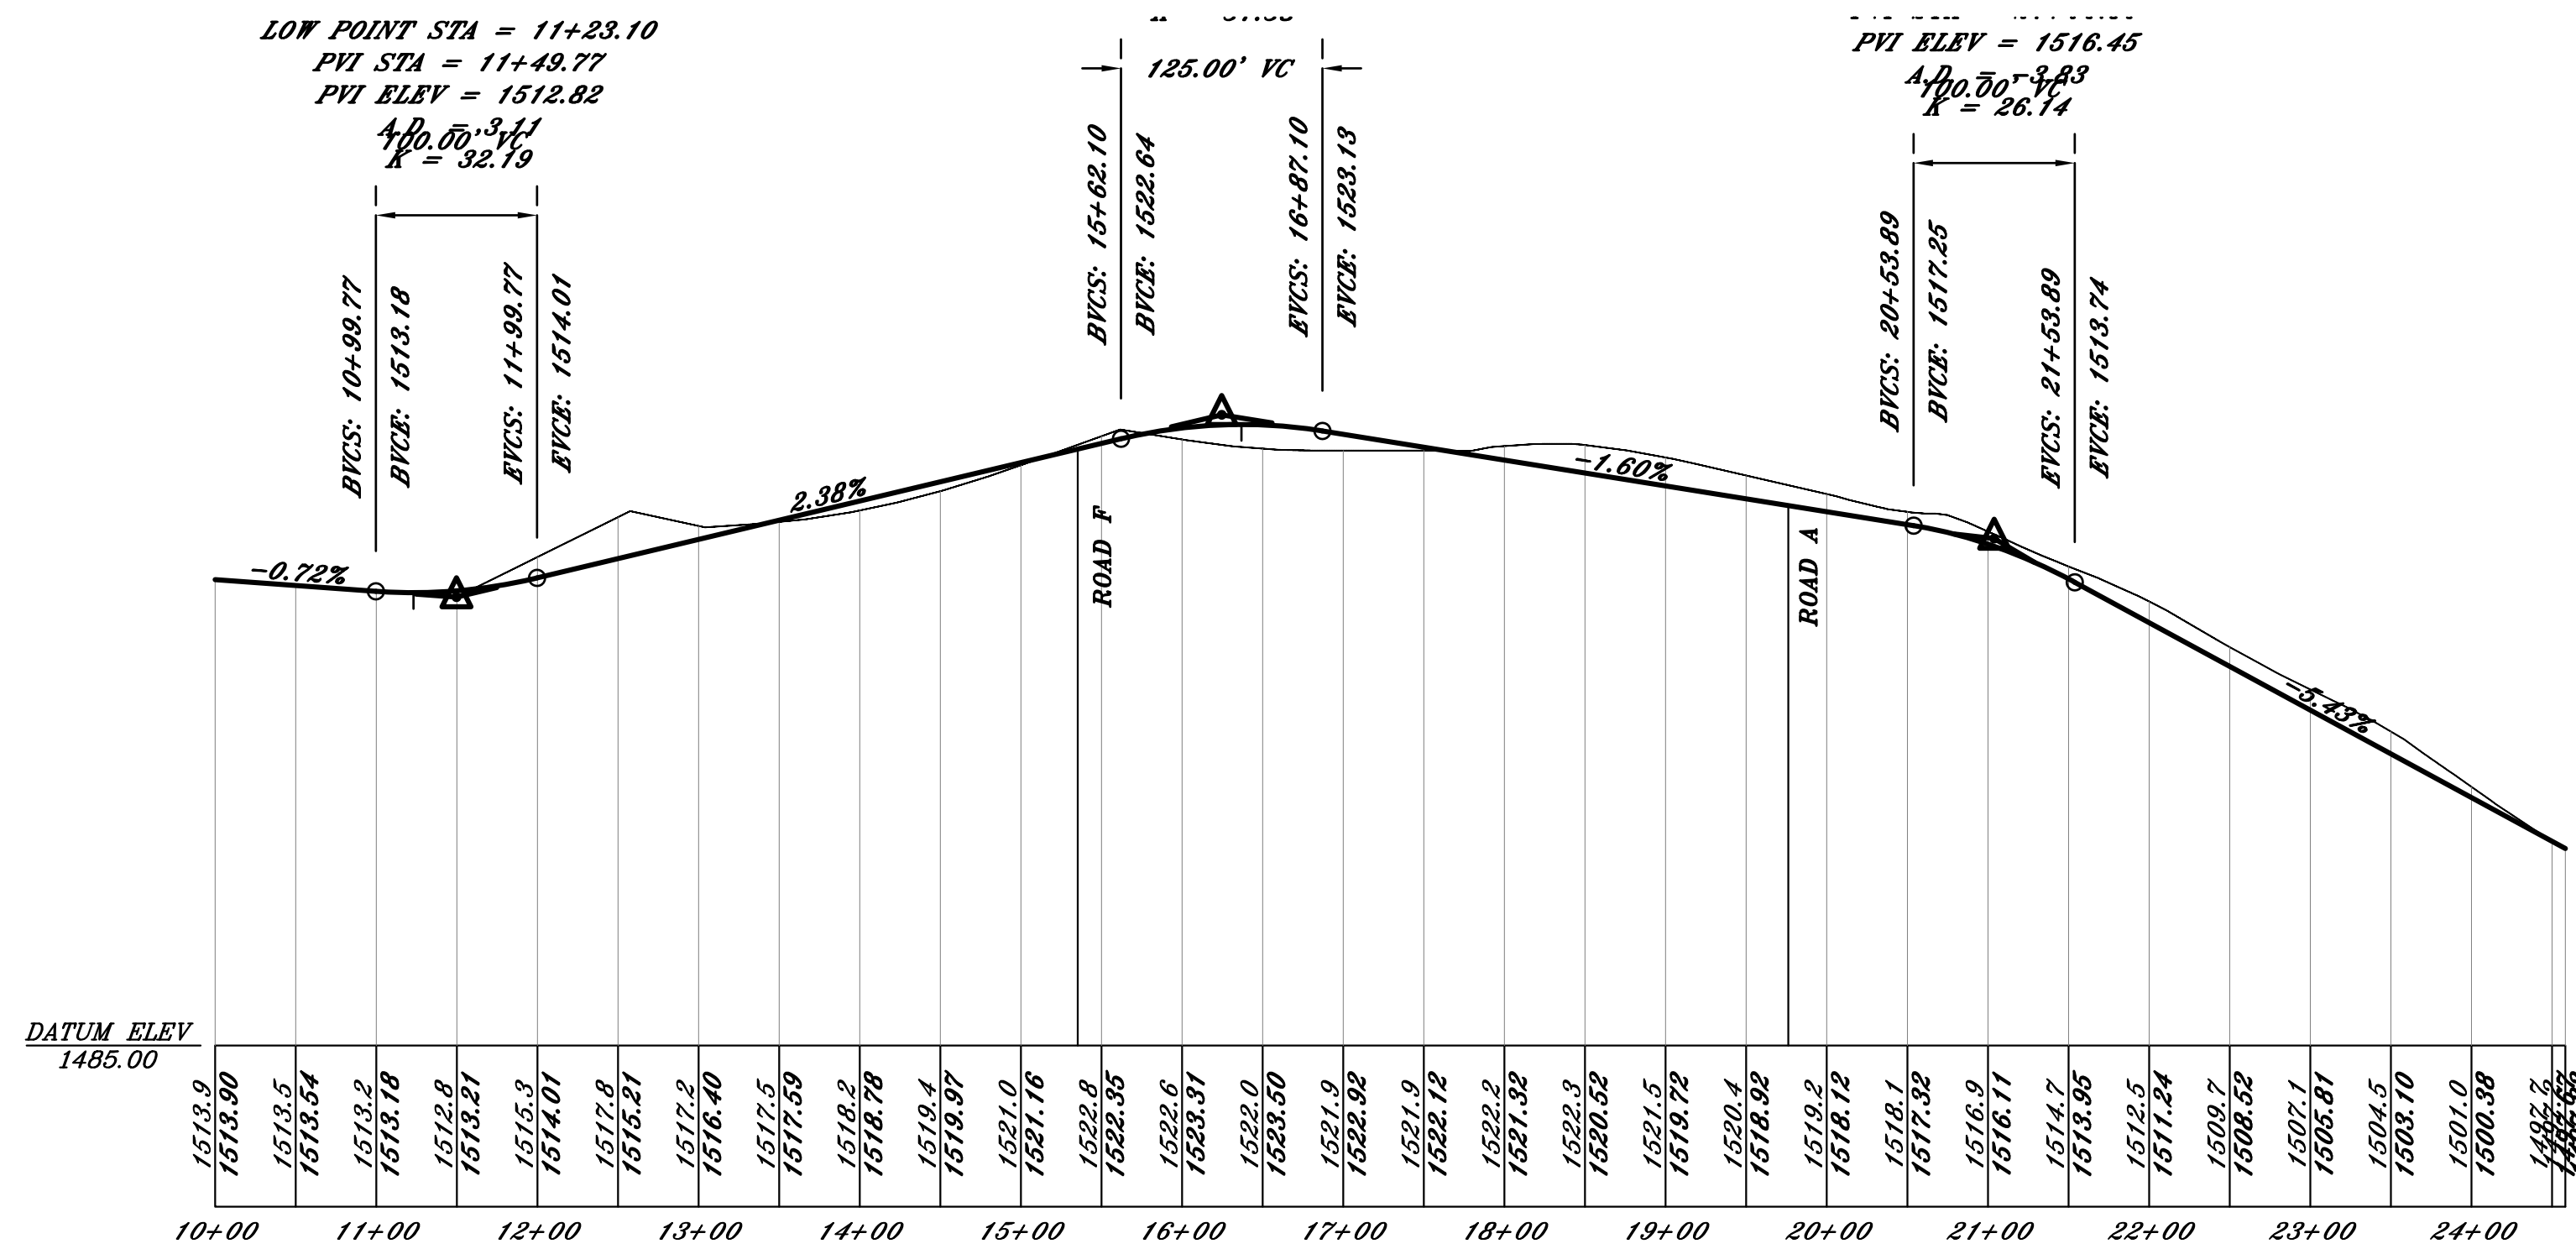


ROAD-G

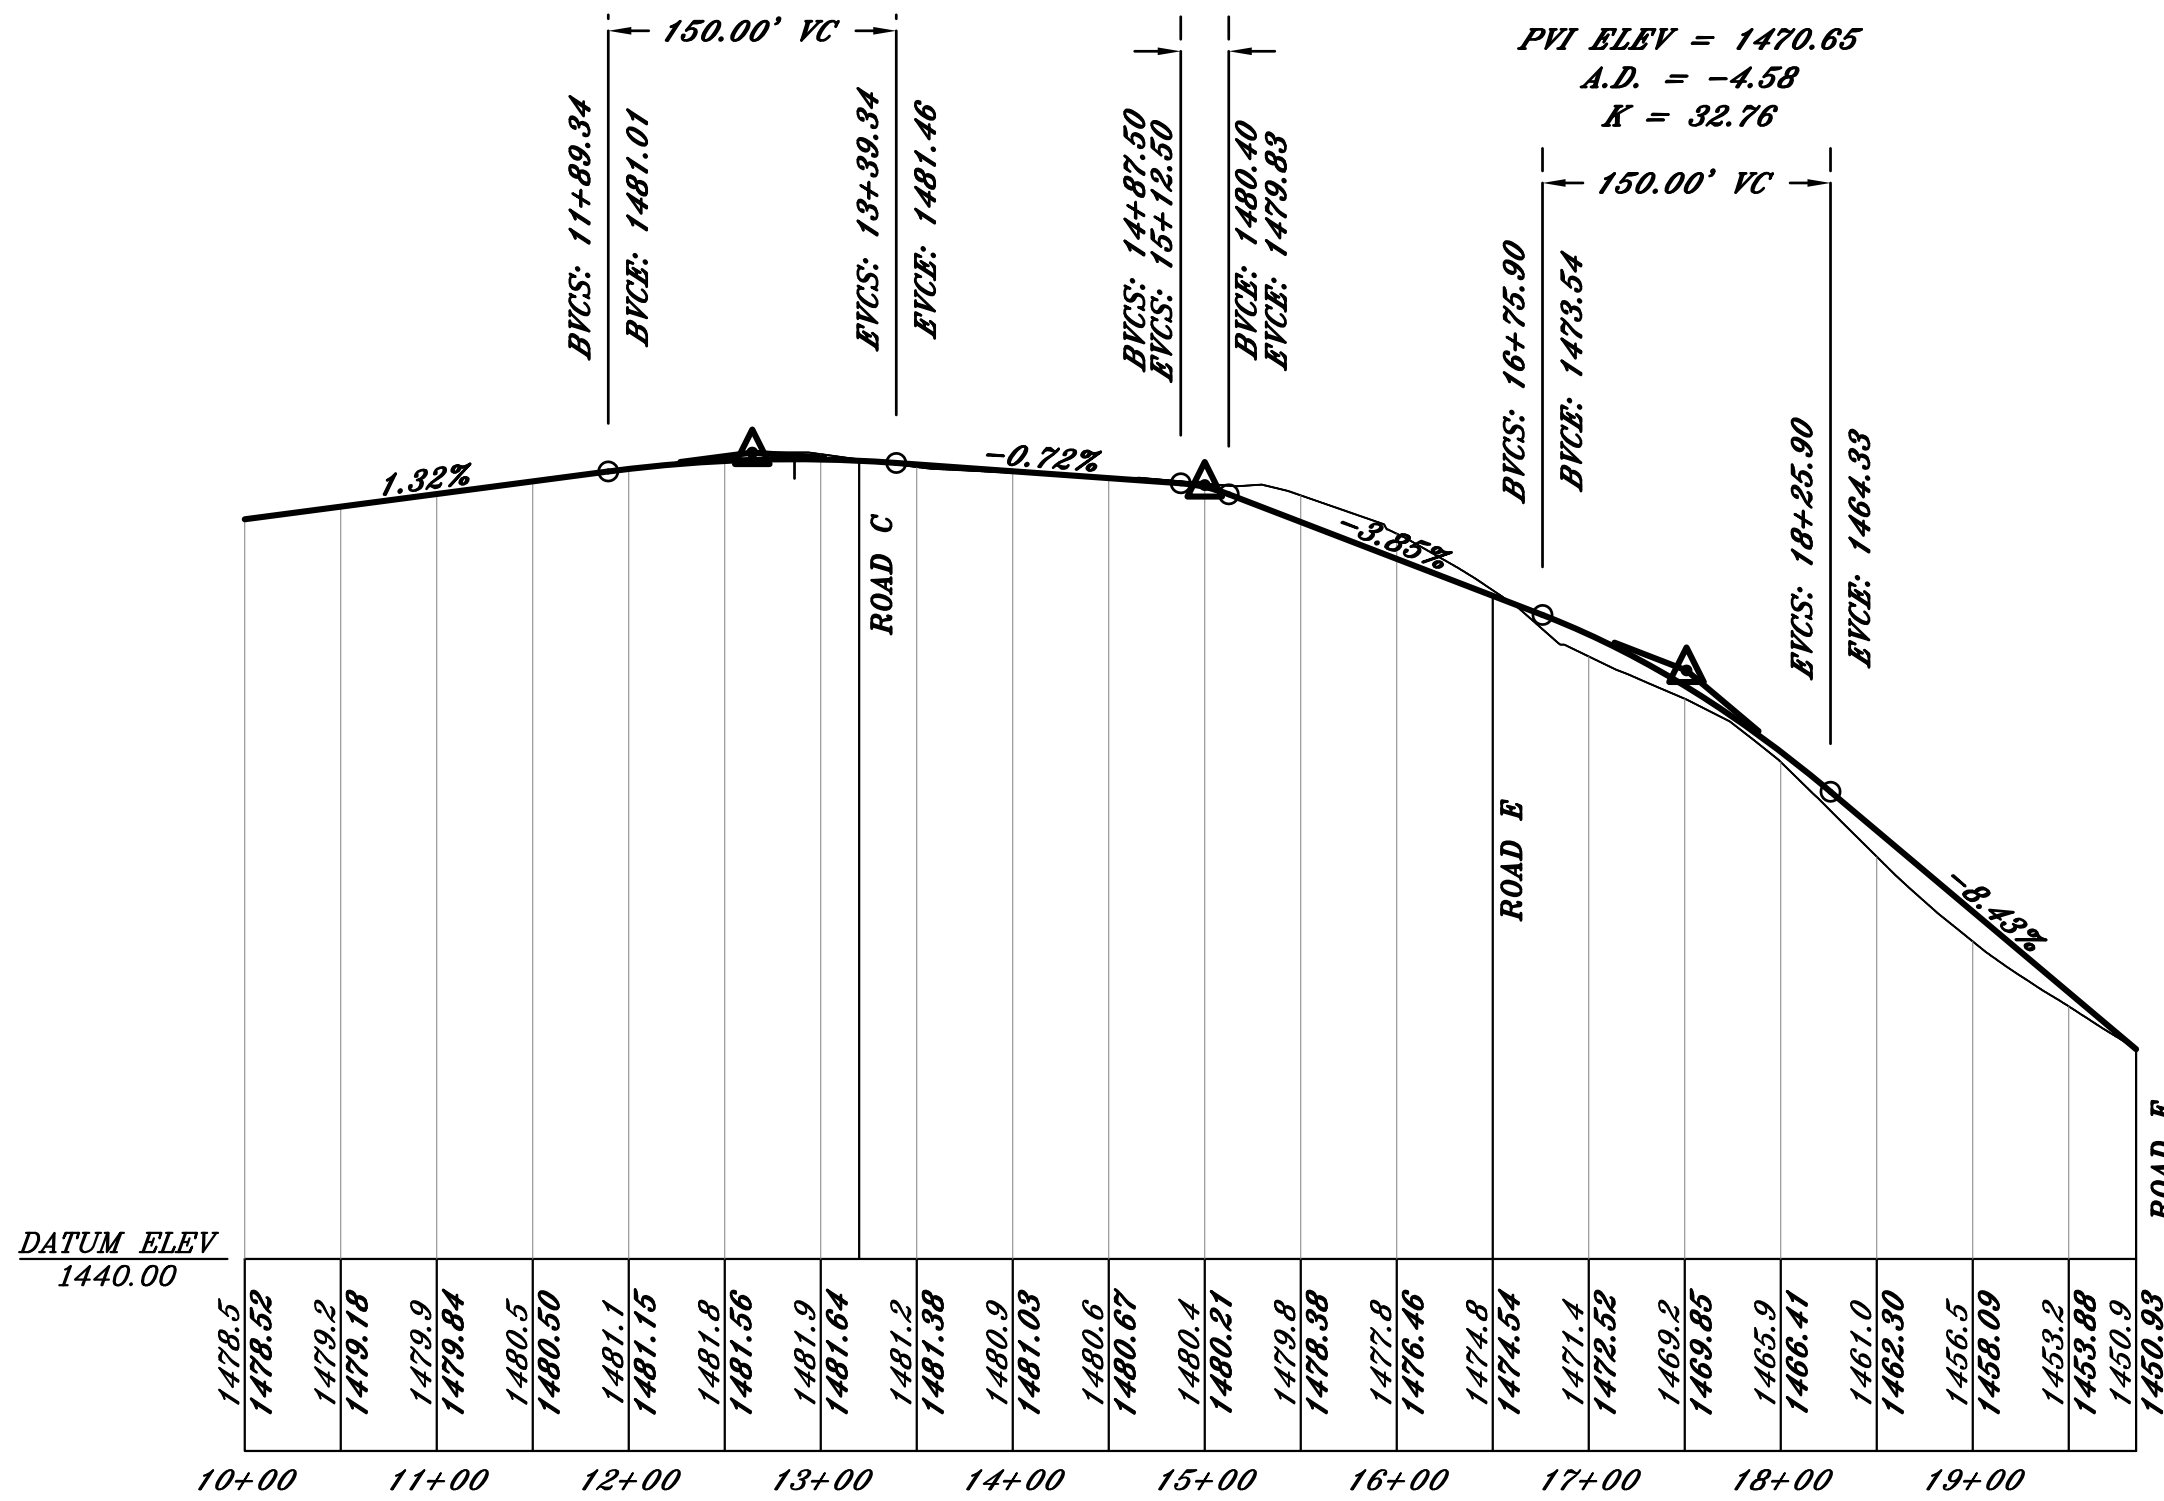

ROAD-I

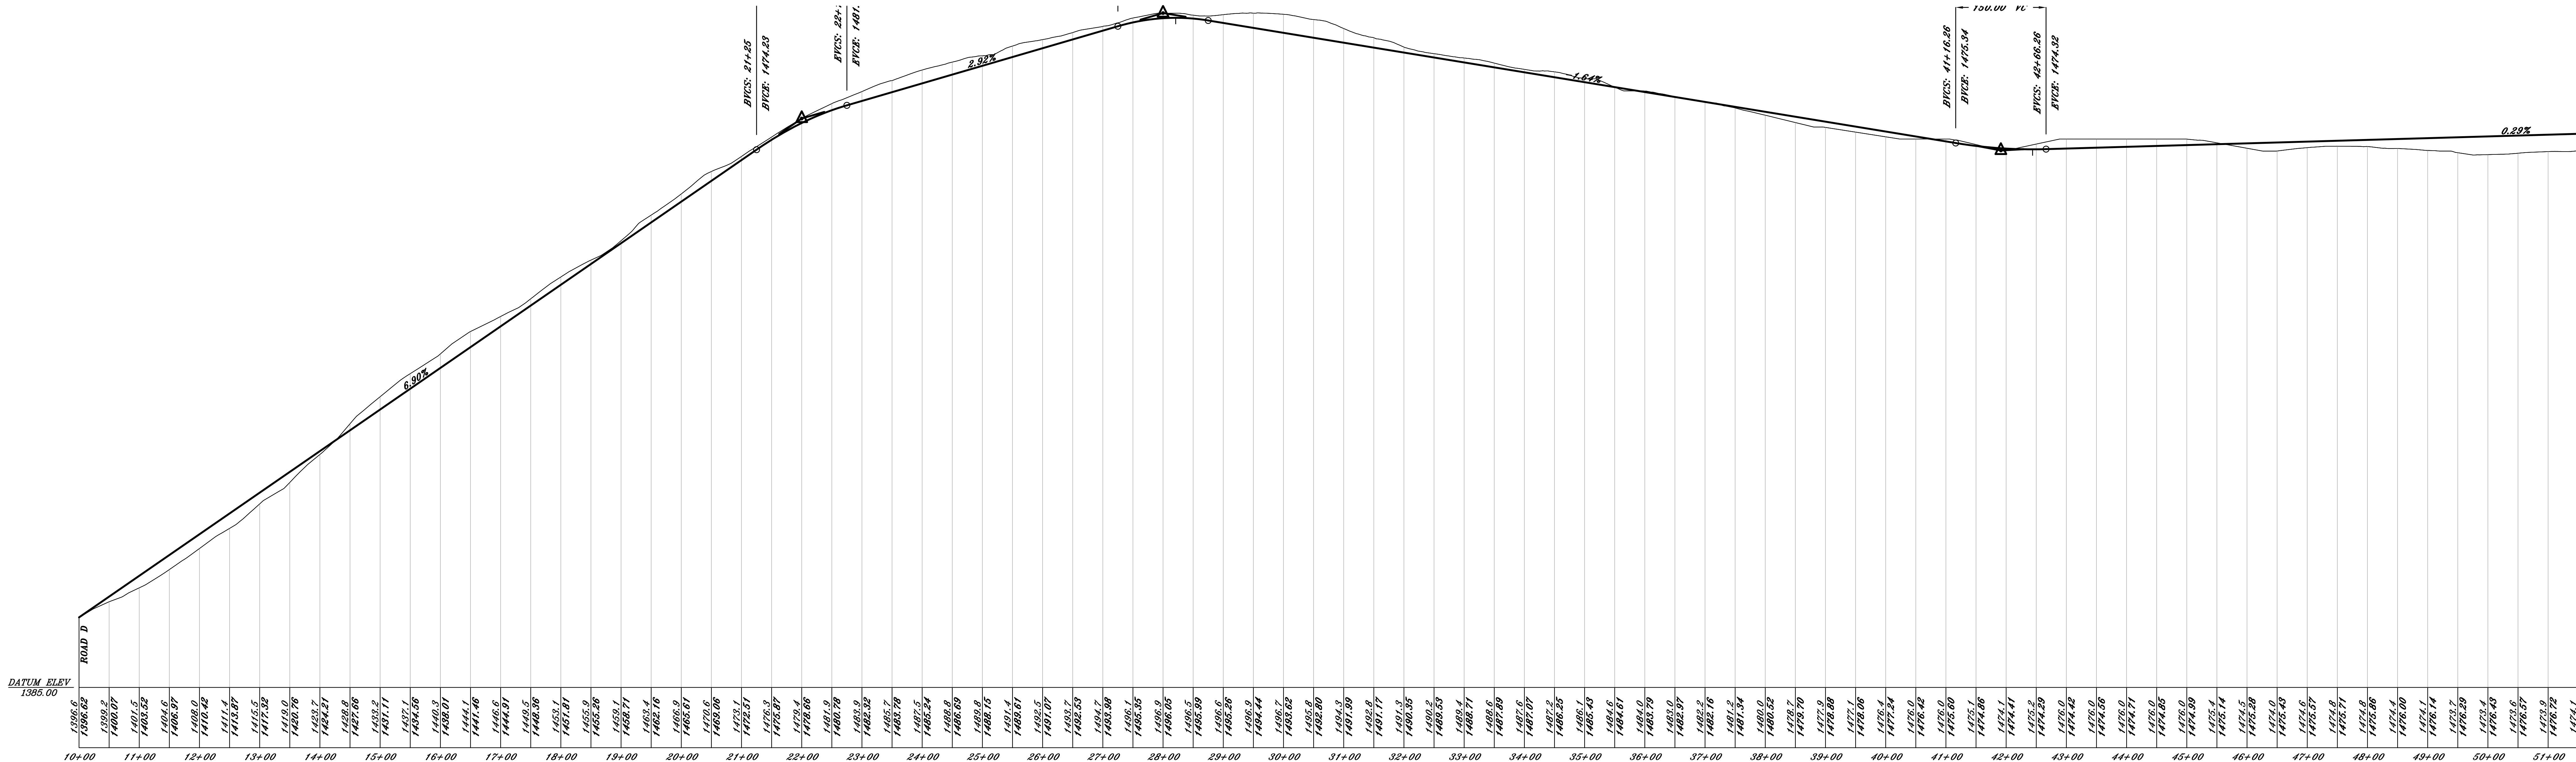

ROAD-H

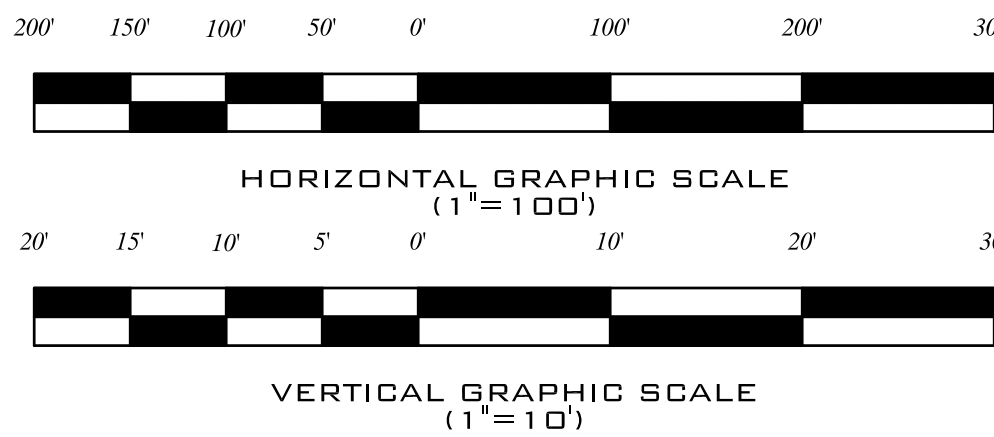

PROJECT NO.
2065-8-09

Lost Lake Resort, Inc.
10100 North Central Expressway
Suite 600
Dallas, TX 75231

TIM MILLER ASSOCIATES, INC.
Planning, Environmental and Development Advisory Services
10 North Street, Cold Spring, NY 10516 (914) 265-4400

BRINKASH
ASSOCIATES, INC.
SURVEYING & ENGINEERING
1713 CENTRE STREET ASHLAND, PA 17921
(570) 875-1018 (PHONE) (570) 875-1670 (FAX)

CONCEPTUAL DESIGN PLANS
PROFILES
LOST LAKE RESORT
TOWN OF FORESTBURGH, SULLIVAN COUNTY, NY

SHEET
C-17