




ROAD-QQ

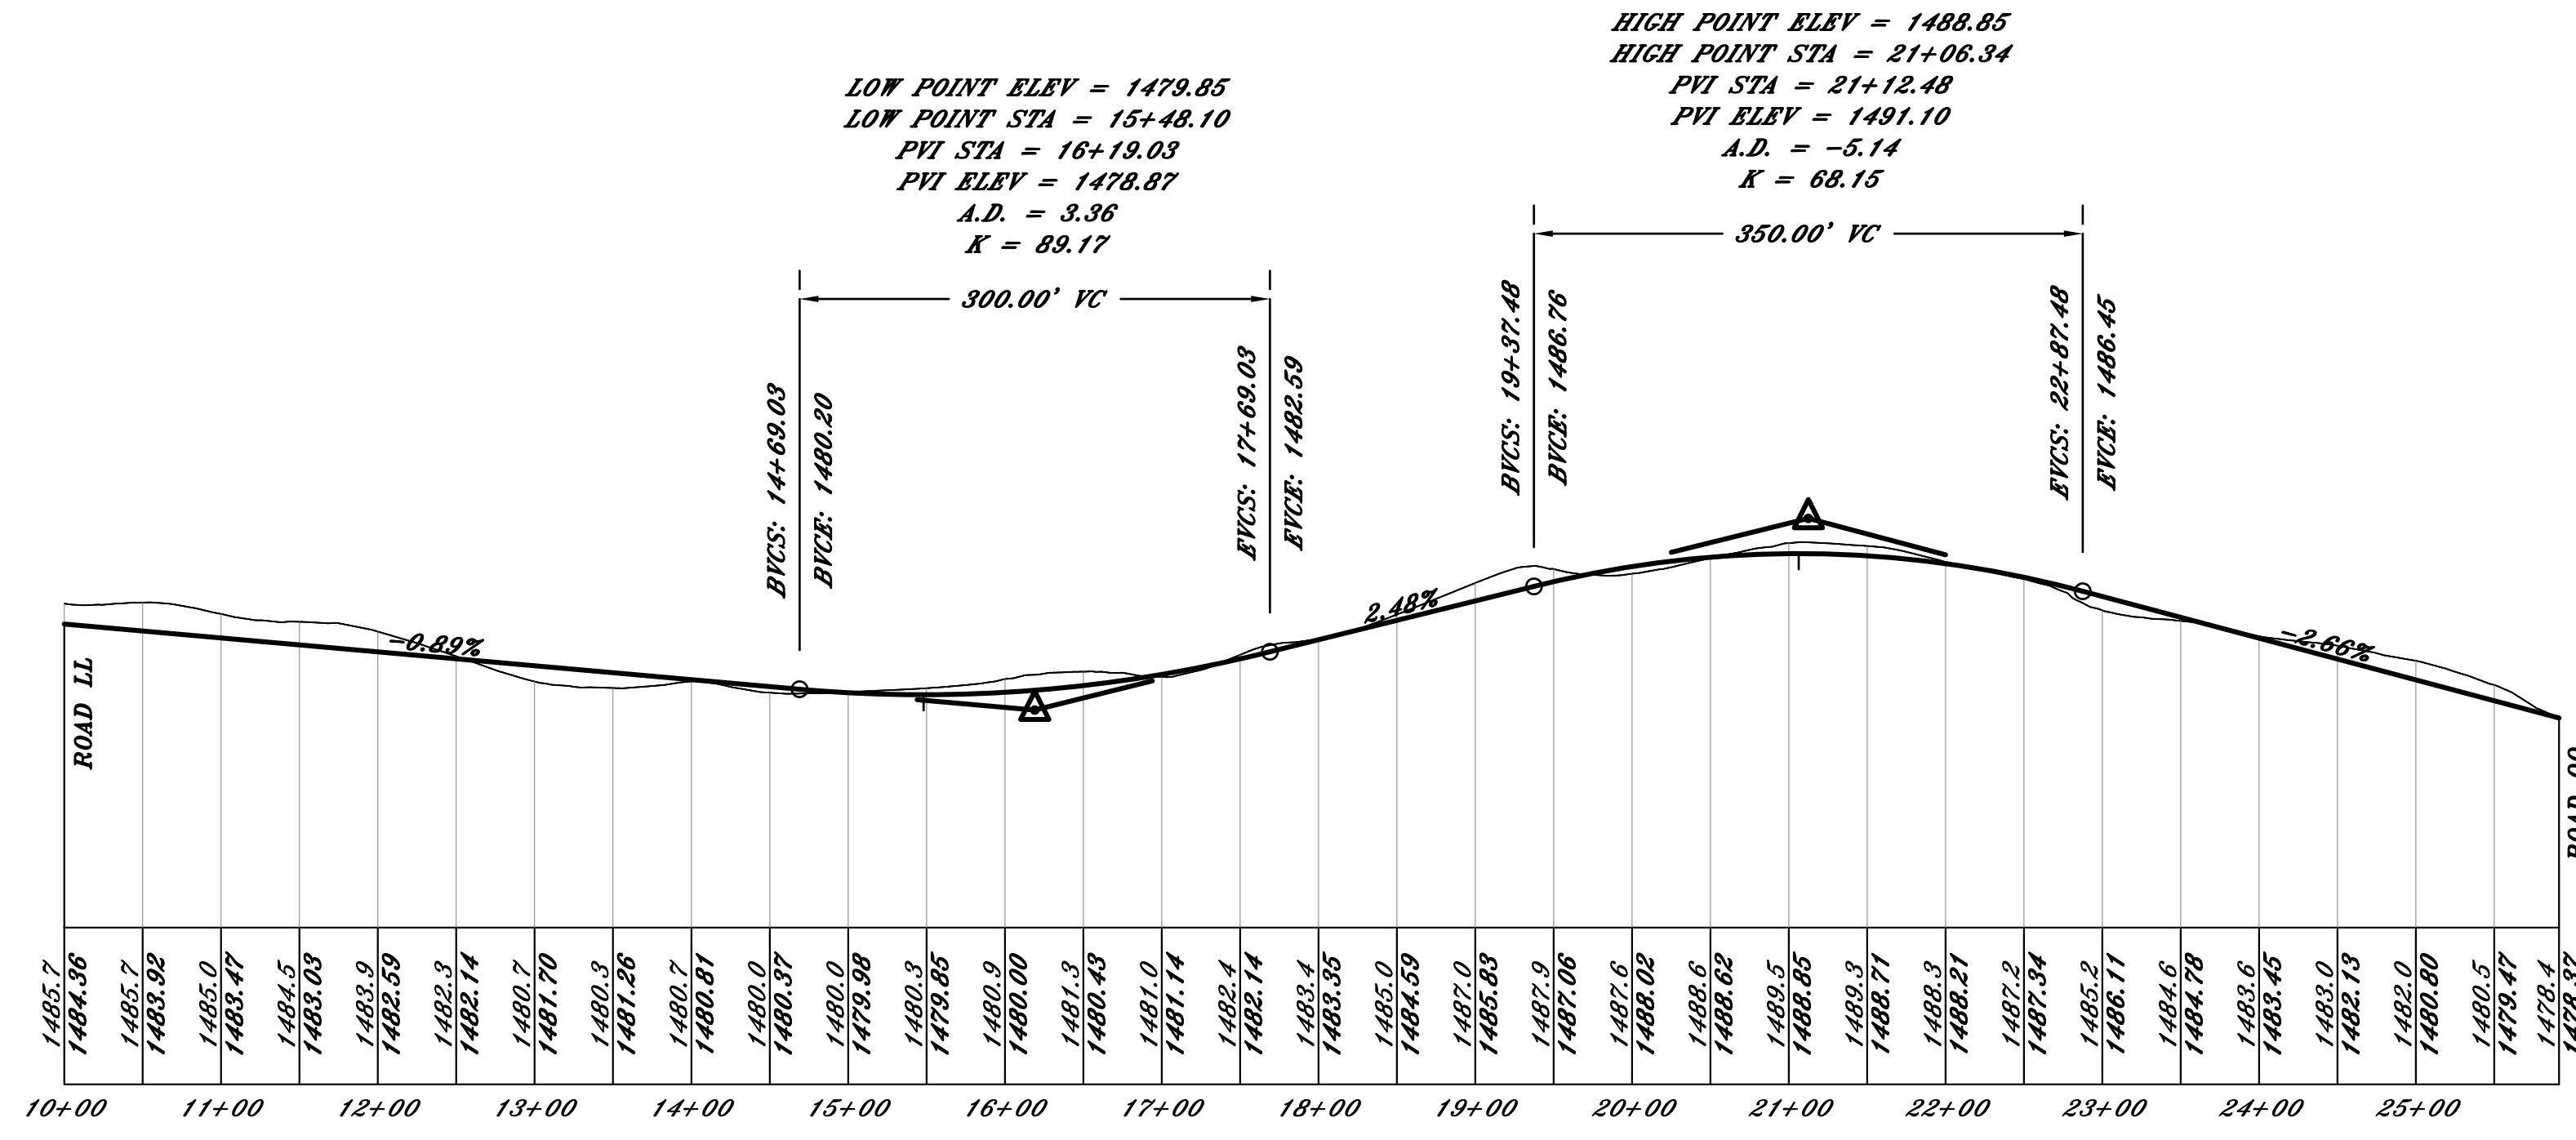

ROAD-RR

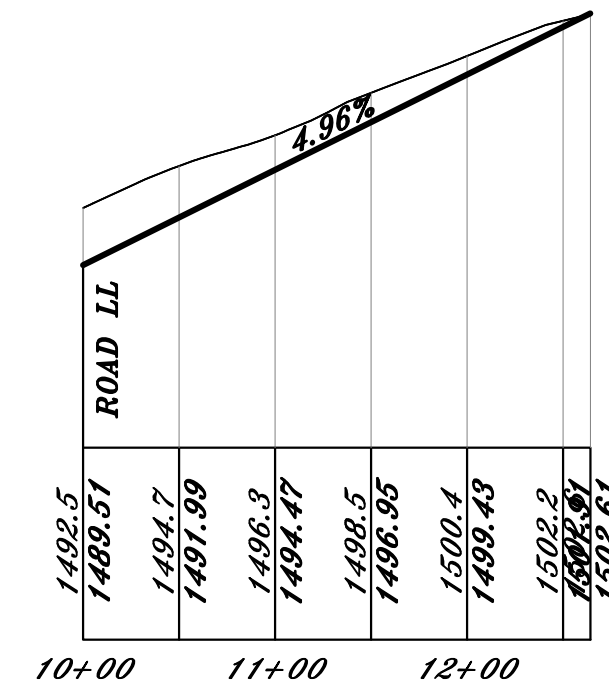

ROAD-SS

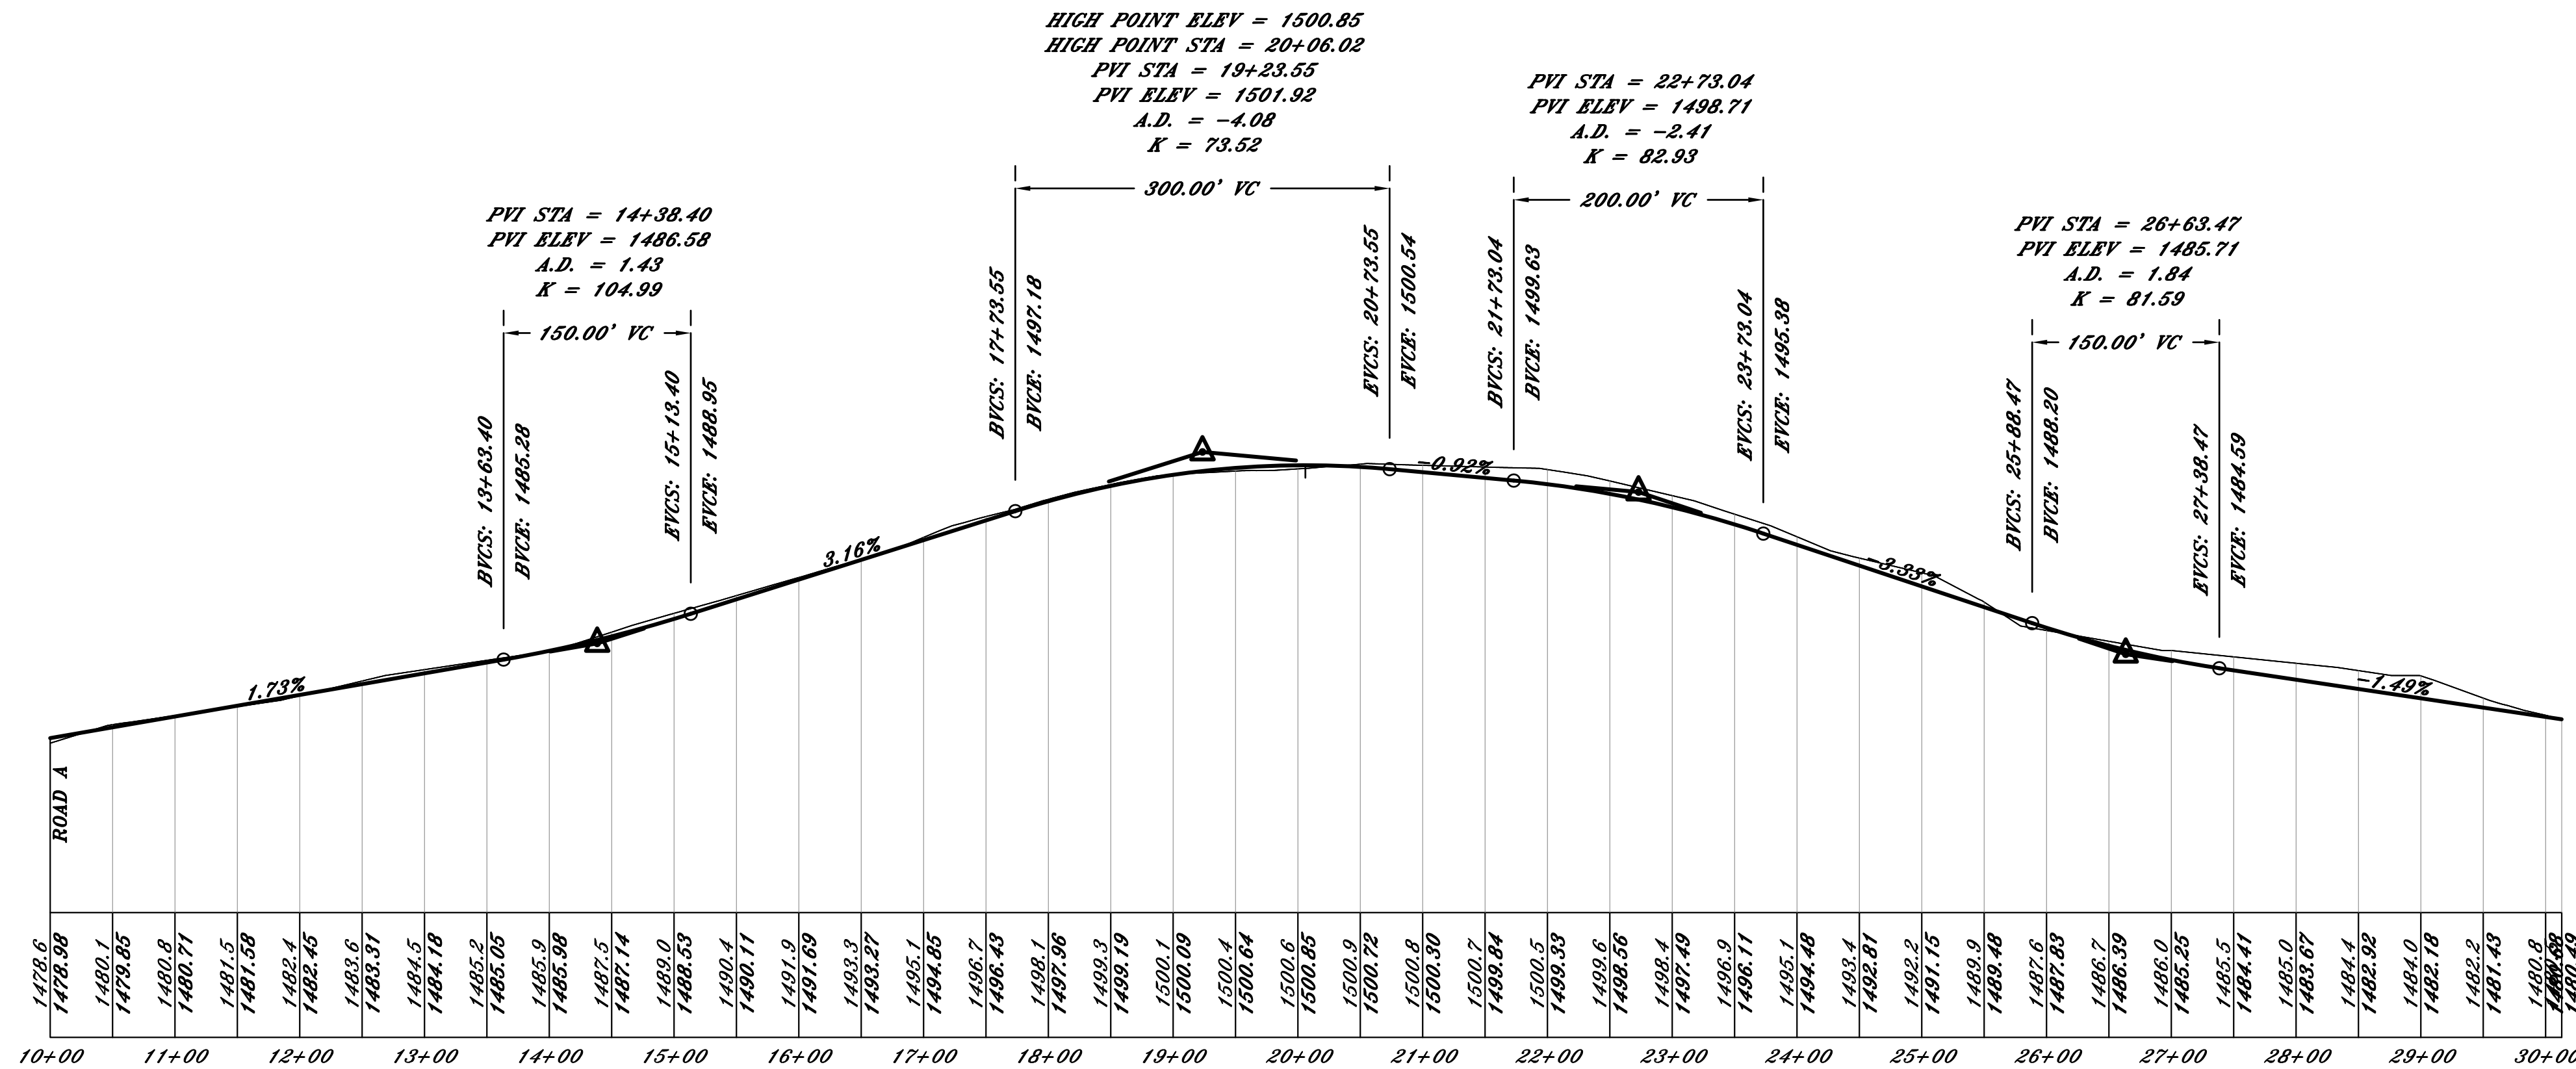

ROAD-TT

