


LOCATION MAP  
1 INCH = 2000 FEET

GENERAL NOTES:

1. THE PURPOSE OF THIS PLAN IS TO PROVIDE A PRELIMINARY DESIGN FOR THE PROPOSED LOST LAKE RESORT IN FORESTBURGH, NY. THE PLANS ARE PREPARED IN CONJUNCTION WITH THE DRAFT ENVIRONMENTAL IMPACT STATEMENT FOR THE SAME. ALL DESIGN CONTAINED WITHIN THESE PLANS AND ACCOMPANYING REPORTS SHALL BE CONSIDERED APPROXIMATE AND IS SUBJECT TO FINAL DETAILED DESIGN AND APPROVALS BY THE APPROPRIATE ENTITIES.
2. IT IS A VIOLATION OF THE STATE EDUCATION LAW FOR ANY PERSON, UNLESS ACTING UNDER THE DIRECTION OF A LICENSED LAND SURVEYOR, TO ALTER AN ITEM IN ANY WAY. THE ALTERING OF A BOUNDARY OR TITLE SURVEY SHOULD ONLY BE PREPARED FOR A SPECIFIC PURPOSE NAMED IN THE ALTERATION. ANY RE-SURVEY MAP BEARING A NEW DATE SHOULD CONFORM TO THE REQUIREMENTS OF A NEW SURVEY.

INDEX OF DRAWINGS

- |      |                                  |      |                                   |
|------|----------------------------------|------|-----------------------------------|
| C-1  | • KEY MAP                        | C-19 | • PROFILE- ROAD L & M             |
| C-2  | • PRELIMINARY GRADING PLAN -1    | C-20 | • PROFILE- ROAD N                 |
| C-3  | • PRELIMINARY GRADING PLAN -2    | C-21 | • PROFILE- ROADS N & O            |
| C-4  | • PRELIMINARY GRADING PLAN -3    | C-22 | • PROFILE- ROAD P, Q, R, S, & T   |
| C-5  | • PRELIMINARY GRADING PLAN -4    | C-23 | • PROFILE- ROAD U, V, W, X, Y & Z |
| C-6  | • PRELIMINARY GRADING PLAN -5    | C-24 | • PROFILE- ROAD AA                |
| C-7  | • PRELIMINARY GRADING PLAN -6    | C-25 | • PROFILE- ROAD BB, CC, & DD      |
| C-8  | • PRELIMINARY GRADING PLAN -7    | C-26 | • PROFILE- ROAD EE, FF, GG, & HH  |
| C-9  | • PRELIMINARY GRADING PLAN -8    | C-27 | • PROFILE- ROAD HH, II, JJ, & KK  |
| C-10 | • PRELIMINARY GRADING PLAN -9    | C-28 | • PROFILE- ROAD LL                |
| C-11 | • PRELIMINARY GRADING PLAN -10   | C-29 | • PROFILE- ROAD LL                |
| C-12 | • PRELIMINARY GRADING PLAN -11   | C-30 | • PROFILE- ROAD MM, NN, OO, PP    |
| C-13 | • PROFILE- ROAD A                | C-31 | • PROFILE- ROAD QQ, RR, SS, TT    |
| C-14 | • PROFILE- ROAD B                | C-32 | • TYPICAL LOT GRADING DETAILS     |
| C-15 | • PROFILE- ROAD C & D            | C-33 | • TYPICAL LOT GRADING DETAILS     |
| C-16 | • PROFILE- ROADS D & E           | C-34 | • CONSTRUCTION DETAILS            |
| C-17 | • PROFILE- ROADS E, F, G, H, & I | C-35 | • CONSTRUCTION DETAILS            |
| C-18 | • PROFILE- ROAD H & K            |      |                                   |


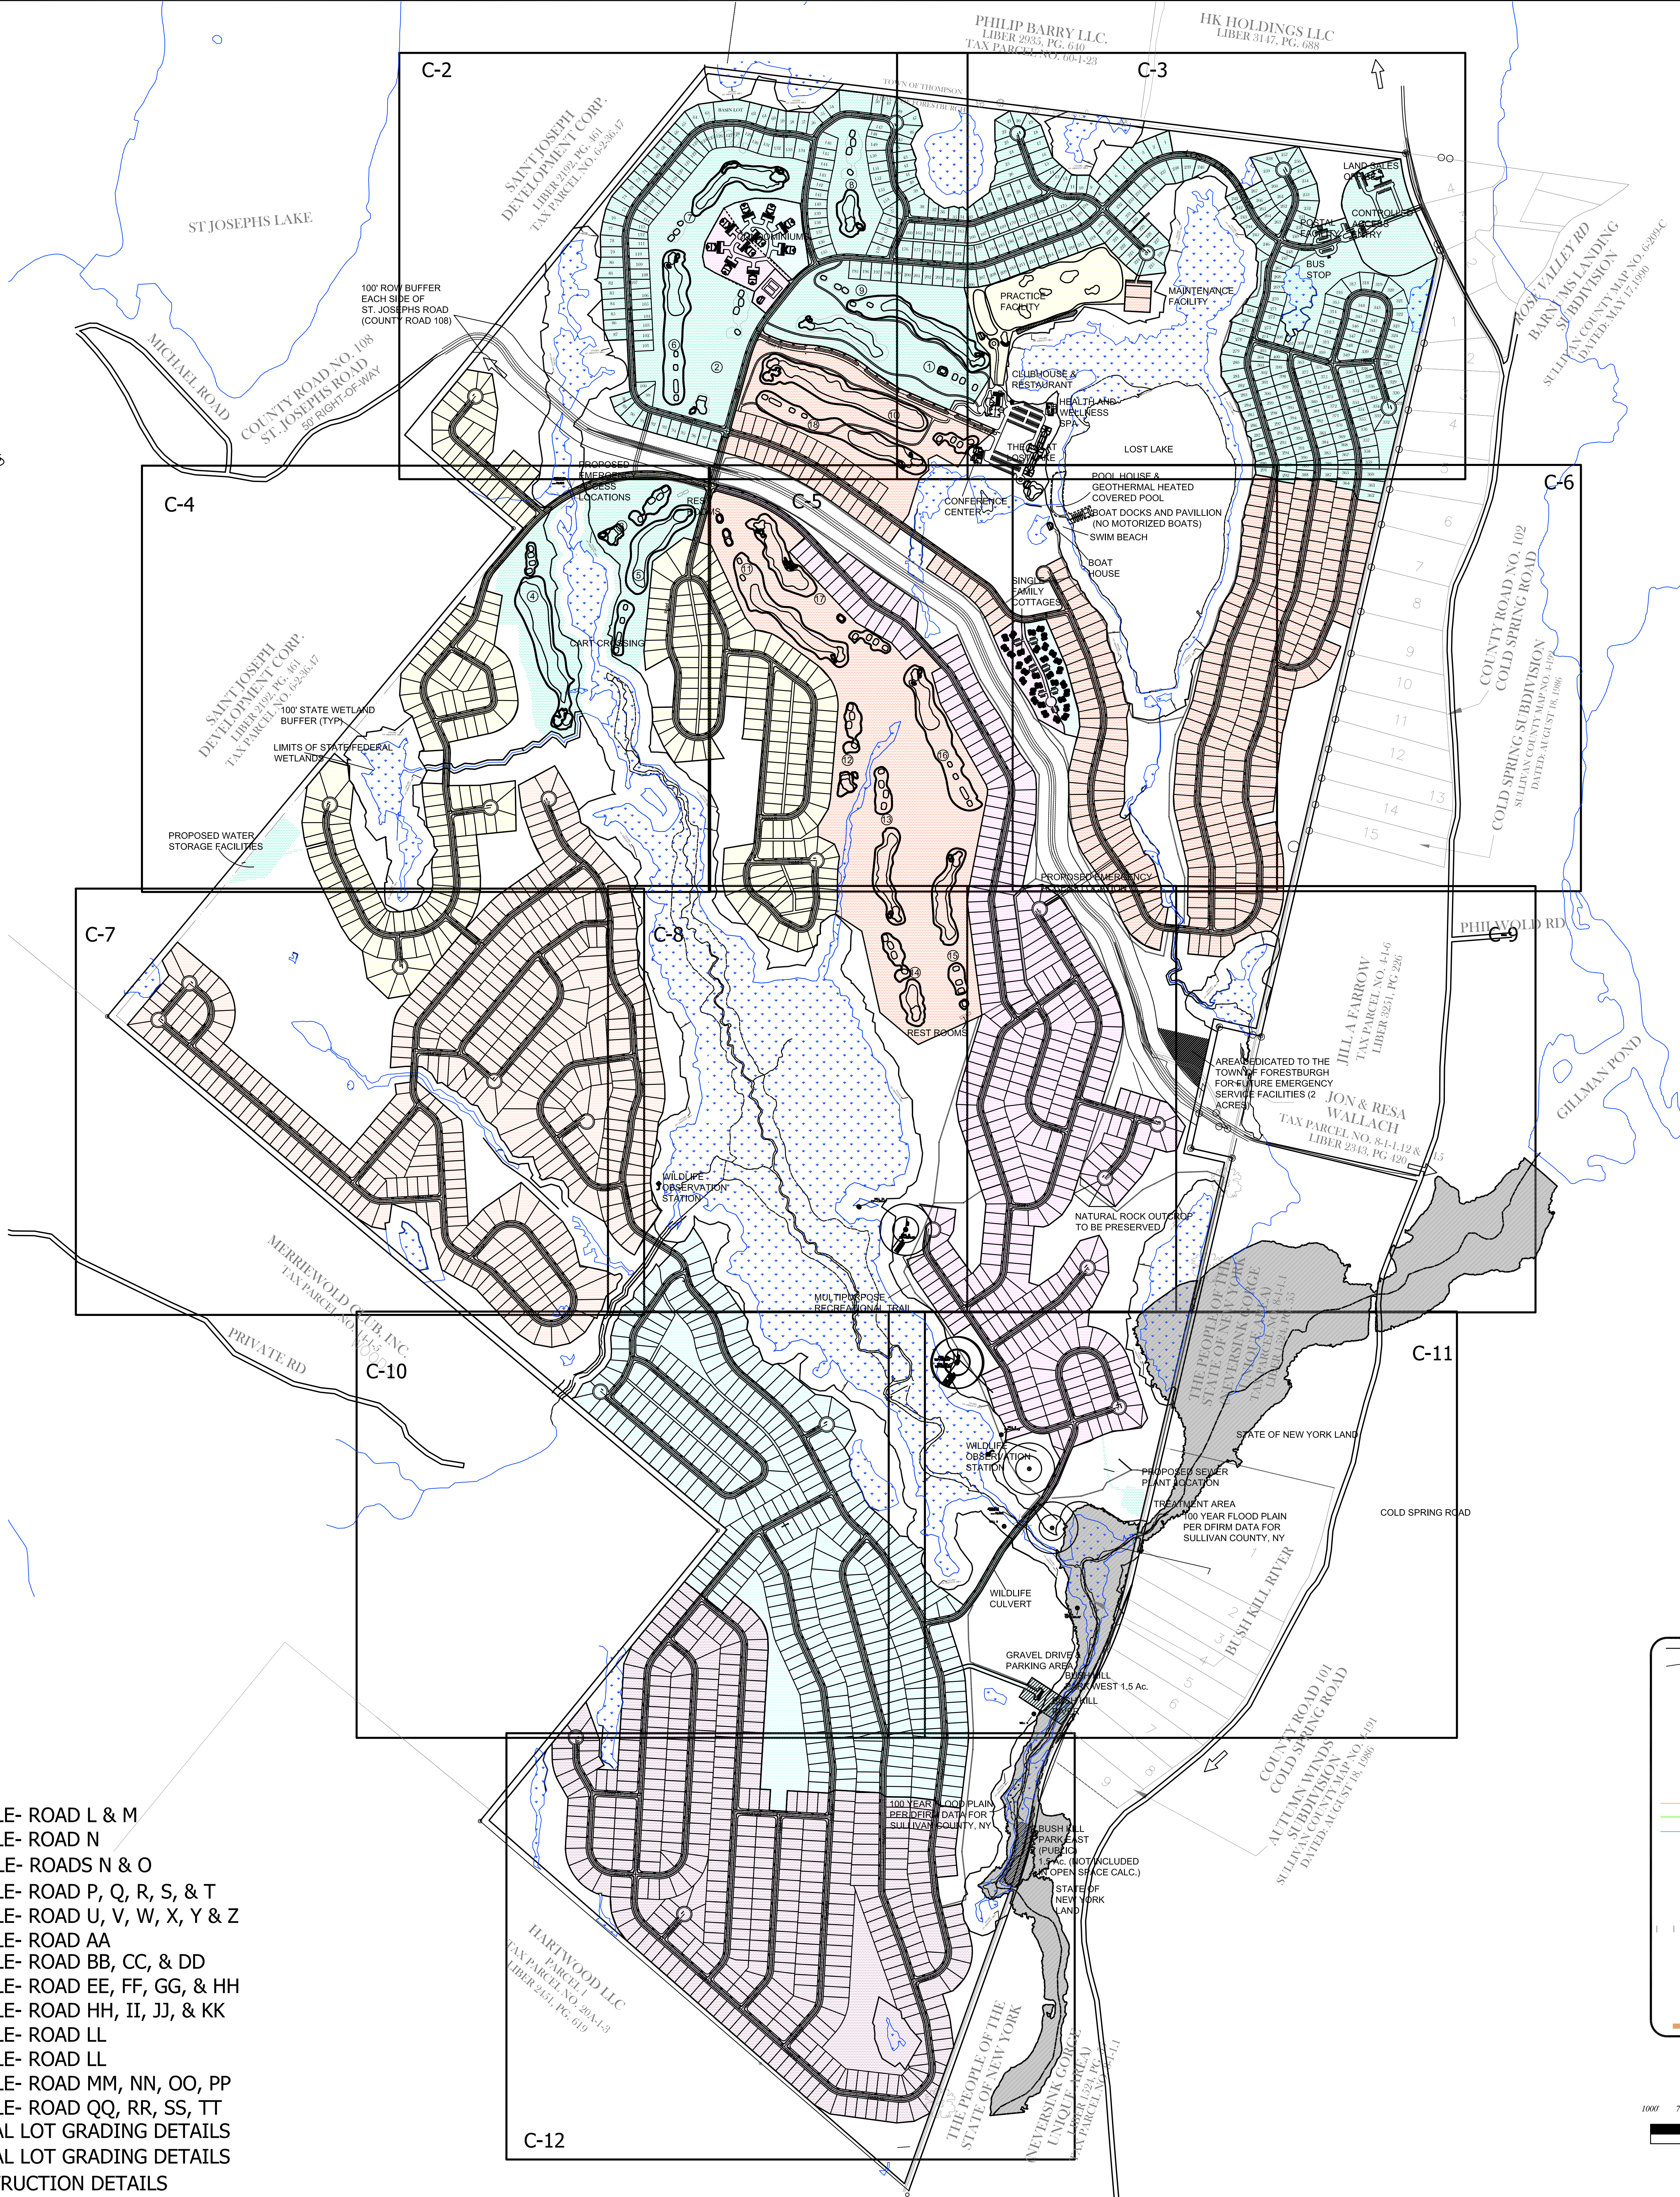


BARNUMS LANDING SUBDIVISION				
NAME	DEED	TAX PARCEL NO.	LOT NO.	
POINT AT FOREST POND, LLC	LIBER 2900, PG 130	3-1-2.15	LOT 4	
TERESA SPINELLI	LIBER 3141, PG 591	3-1-2.22	LOT 5	
POINT AT FOREST POND, LLC	LIBER 2900, PG 130	3-1-2.23	LOT 6	

COLD SPRING SUBDIVISION				
NAME	DEED	TAX PARCEL NO.	LOT NO.	
ROBERT W. WANE	LIBER 1844, PG 99	3-1-2.3	LOT 1	
RICHARD J. & NANCY E. SCHOONMAKER	LIBER 2510, PG 254	3-1-2.4	LOT 2	
ALAN & AMY M. KUCHINSKY	LIBER 1849, PG 567	3-1-2.5	LOT 3	
PHILIP BARRY LLC	LIBER 2835, PG 640	3-1-2.6	LOT 4	
PHILIP BARRY LLC	LIBER 2835, PG 640	3-1-2.7	LOT 5	
CONCETTA DESANTS	LIBER 3125, PG 197	3-1-2.8	LOT 6	
PHILIP BARRY LLC	LIBER 2835, PG 640	3-1-2.9	LOT 7	
GEORGE J. ZAKURAK, JR.	LIBER 1791, PG 511	3-1-2.10	LOT 8	
PETER J. PANCIARNO	LIBER 2505, PG 282	3-1-2.11	LOT 9	
PETER J. PANCIARNO	LIBER 2505, PG 282	3-1-2.12	LOT 10	
CONCETTA DESANTS	LIBER 2797, PG 102	3-1-2.13	LOT 11	
RENÉE I. WATSE	LIBER 2717, PG 7	3-1-2.14	LOT 12	
STEPHEN J. CARUSO & FRANCIS R. VELTH	LIBER 1284, PG 244	3-1-2.15	LOT 13	
MICHAEL CORRETTA	LIBER 2736, PG 565	3-1-2.16	LOT 14	
N/A	N/A	3-1-2.17	LOT 15	

AUTUMN WINDS SUBDIVISION				
NAME	DEED	TAX PARCEL NO.	LOT NO.	
JOHN TORRES	LIBER 1264, PG 332	8-1-1.3	LOT 1	
WILLIAM & JOYCE LON MACREARY	LIBER 2470, PG 132	8-1-1.4	LOT 2	
WILLIAM MACREARY	LIBER 3260, PG 534	8-1-1.5	LOT 3	
DOMINICK & CARMEL D'CARFIA	LIBER 2763, PG 631	8-1-1.6	LOT 4	
EARL J. SODER	LIBER 2473, PG 500	8-1-1.7	LOT 5	
RICHARD G. & KATHLEEN B. FELLER	LIBER 1251, PG 148	8-1-1.8	LOT 6	
MICHAEL STAWARZ & LAURA HENSON	LIBER 2471, PG 463	8-1-1.9	LOT 7	
EDWARD & HELEN M. PAJAK, JR.	LIBER 1362, PG 272	8-1-1.10	LOT 8	
EDWARD & HELEN M. PAJAK, JR.	LIBER 1371, PG 409	8-1-1.11	LOT 9	

NAME	DEED	TAX PARCEL NO.
JOH & RESA WALLACH	LIBER 2343, PG 420	8-1-1.12 & 1-15

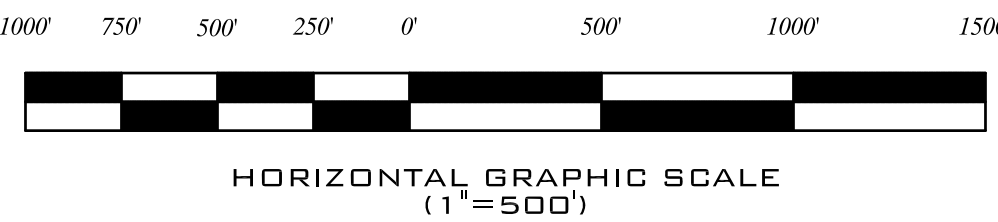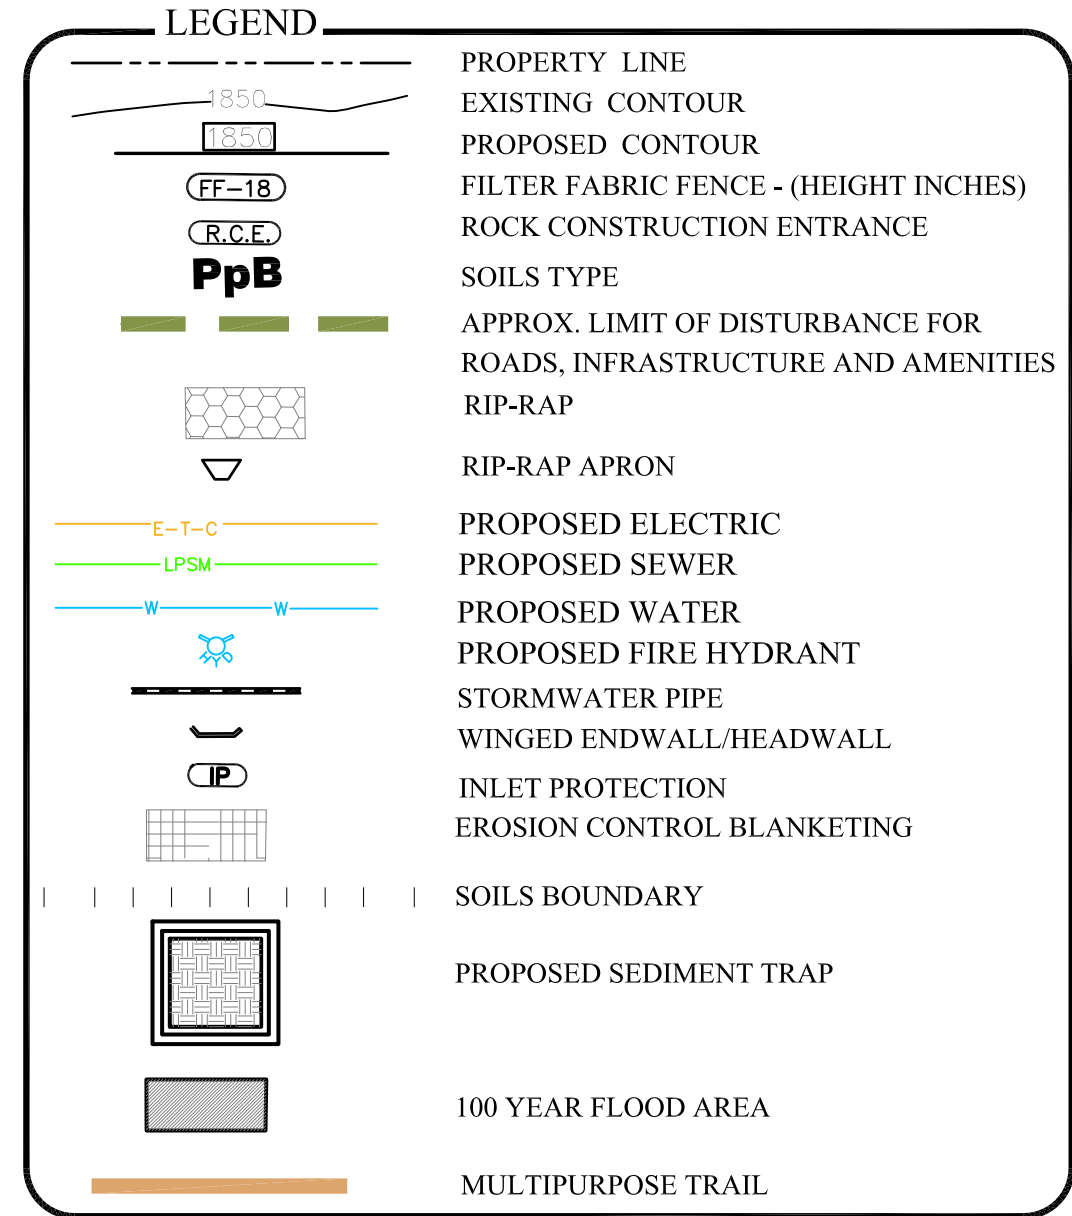

PRELIMINARY DESIGN PLANS - LOST LAKE RESORT

PROJECT NO.  
2065-8-09

Lost Lake Resort, Inc.  
10100 North Central Expressway  
Suite 600  
Dallas, TX 75231

TIM MILLER ASSOCIATES, INC.  
Planning, Environmental and Development Advisory Services  
10 North Street, Cold Spring, NY 10516  
(914) 265-4400

BRINKASH  
ASSOCIATES, INC.  
SURVEYING & ENGINEERING  
3735 CENTRE STREET  
ASHLAND, PA 17921  
(570) 975-0318 (PHONE) (570) 975-1670 (FAX)

PRELIMINARY DESIGN PLANS  
Lost Lake  
RESORT  
TOWN OF FORESTBURGH, SULLIVAN COUNTY, NY

KEY MAP  
SHEET  
C-1