



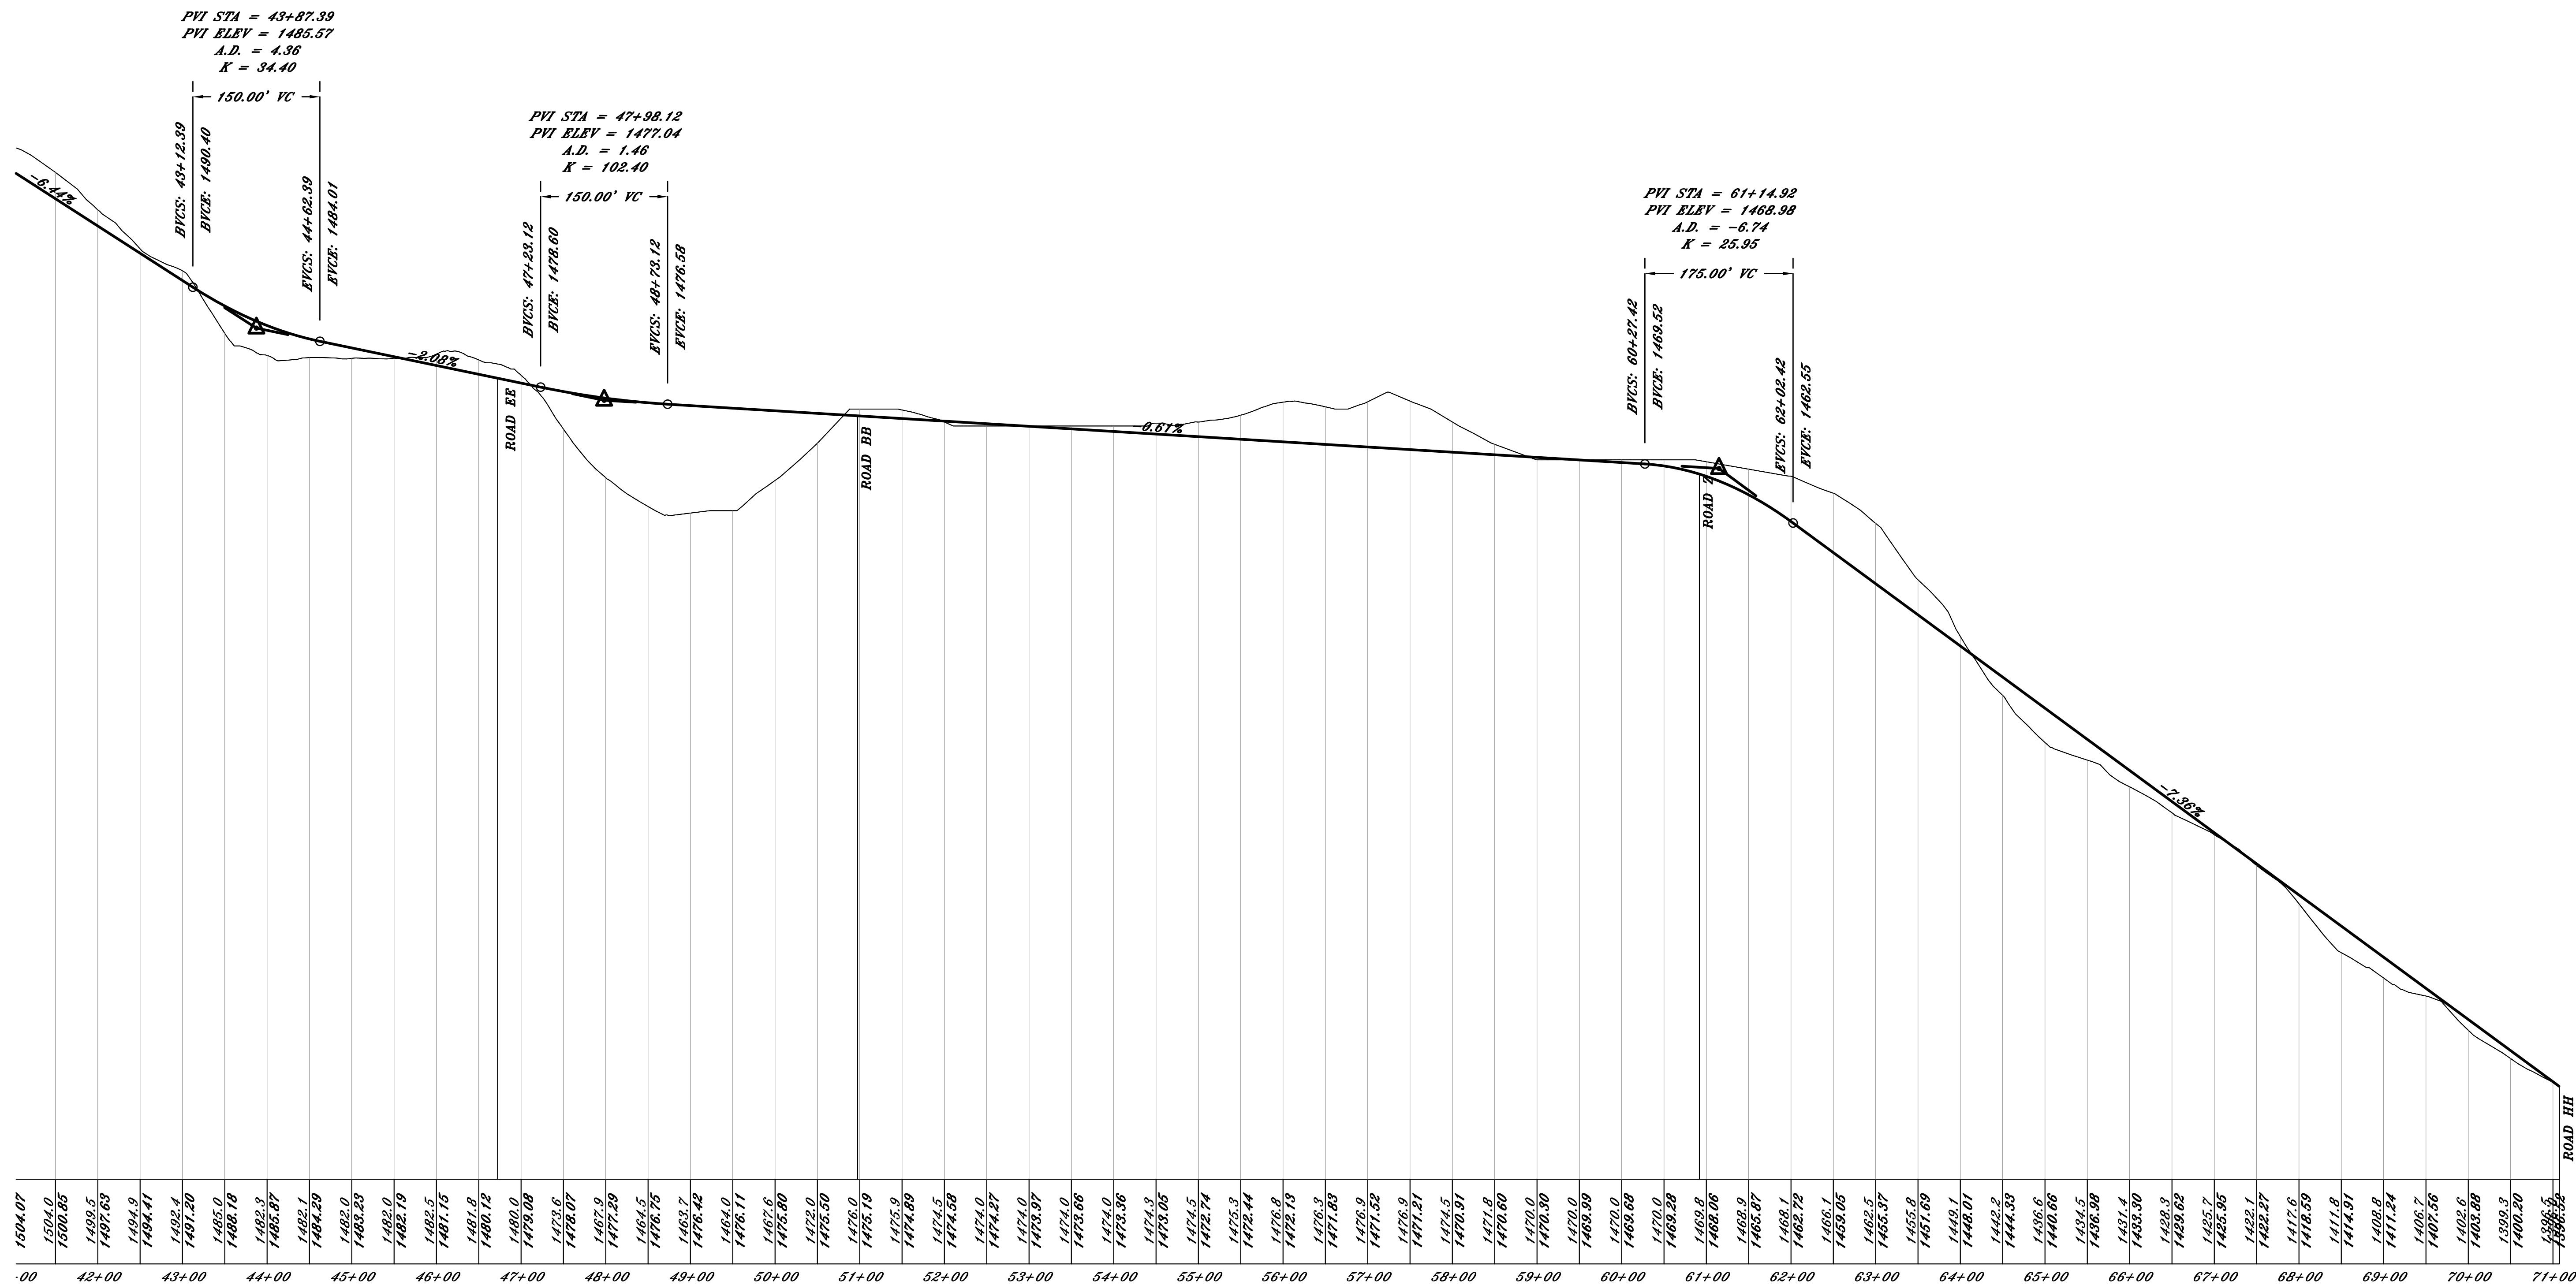

ROAD-AA



ROAD-AA

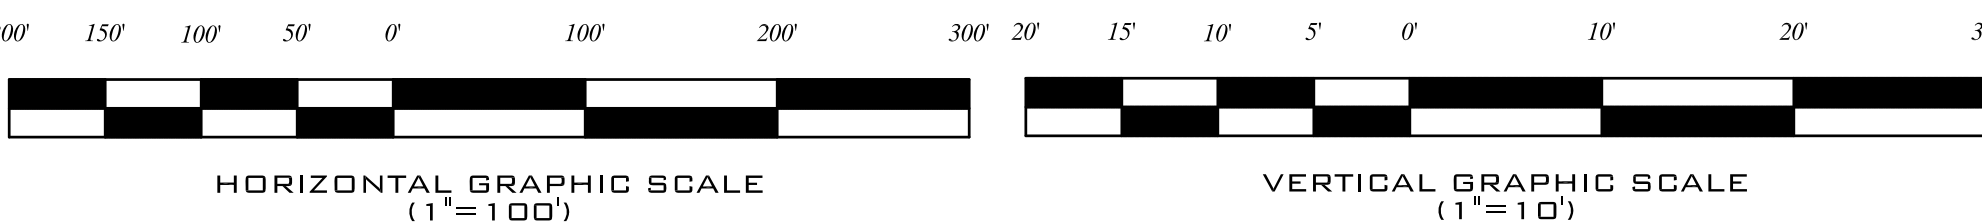

PROJECT NO.

DATE	BY	CHKD	APPD	DESCRIPTION
10/10/10	J. BRINKASH	J. BRINKASH	J. BRINKASH	DESIGN
10/10/10	J. BRINKASH	J. BRINKASH	J. BRINKASH	REVISION
10/10/10	J. BRINKASH	J. BRINKASH	J. BRINKASH	REVISION
10/10/10	J. BRINKASH	J. BRINKASH	J. BRINKASH	REVISION
10/10/10	J. BRINKASH	J. BRINKASH	J. BRINKASH	REVISION
10/10/10	J. BRINKASH	J. BRINKASH	J. BRINKASH	REVISION
10/10/10	J. BRINKASH	J. BRINKASH	J. BRINKASH	REVISION
10/10/10	J. BRINKASH	J. BRINKASH	J. BRINKASH	REVISION
10/10/10	J. BRINKASH	J. BRINKASH	J. BRINKASH	REVISION

CONCEPTUAL DESIGN PLANS

PROFILES

LOST LAKE RESORT

TOWN OF FORESTBURGH, SULLIVAN COUNTY, NY

BRINKASH ASSOCIATES, INC.

SURVEYING & ENGINEERING

1713 CENTRE STREET ASHLAND, PA 17921

(570) 875-1018 (PHONE) (570) 875-1670 (FAX)

SHEET C-24