


BUILDING DESIGNATION	BUILDING LEVEL	BUILDING USE	BUILDING AREA (SQ)
A	1	ANCHOR RETAIL	133,000 SF
B	1	JUNIOR ANCHOR RETAIL	25,000 SF
C	1	ANCHOR RETAIL	125,000 SF
D	1	RETAIL	15,000 SF
E	1	RETAIL	14,000 SF
F	1	RETAIL	13,000 SF
G	1	RETAIL	7,000 SF
H	1	RETAIL	10,000 SF
I	1	RETAIL	10,000 SF
J	1	RETAIL	8,000 SF
K	1	RETAIL	8,000 SF
L	1	RETAIL	17,000 SF
M	1	RETAIL	6,000 SF
N	1	RETAIL	6,000 SF
O	1	RETAIL	6,000 SF
P	1	RETAIL	6,000 SF
Q	1	RETAIL	9,000 SF
R	1	RETAIL	6,000 SF
S	1	RETAIL	6,000 SF
T	1	RETAIL	9,000 SF
U	1	RETAIL	20,000 SF
V	1	JUNIOR ANCHOR RETAIL	40,000 SF
W	1	SPECIALTY GROCER	40,000 SF
X	1	CONVENIENCE/GAS	4,000 SF
Y	1	PHARMACY	2,000 SF
Z1	1	PHARMACY	13,900 SF
Z2	1	PHARM	4,700 SF

BUILDING DESIGNATION	PARKING TYPE	PARKING PROVIDED	LOADING PROVIDED
A	Parking Lot	604 spaces	12 spaces
B	Parking Lot	112 spaces	5 spaces
C	Parking Lot	480 spaces	9 spaces
D	Parking Lot	72 spaces	3 spaces
E	Parking Lot	68 spaces	3 spaces
F	Parking Lot	65 spaces	3 spaces
G	Parking Lot	36 spaces	2 spaces
H	Parking Lot	54 spaces	3 spaces
I	Parking Lot	54 spaces	3 spaces
J	Parking Lot	41 spaces	2 spaces
K	Parking Lot	41 spaces	2 spaces
L	Parking Lot	87 spaces	4 spaces
M	Parking Lot	41 spaces	2 spaces
N	Parking Lot	41 spaces	2 spaces
O	Parking Lot	42 spaces	2 spaces
P	Parking Lot	50 spaces	2 spaces
Q	Parking Lot	31 spaces	2 spaces
R	Parking Lot	32 spaces	2 spaces
S	Parking Lot	32 spaces	2 spaces
T	Parking Lot	30 spaces	2 spaces
U	Parking Lot	118 spaces	5 spaces
V	Parking Lot	234 spaces	7 spaces
W	Parking Lot	183 spaces	6 spaces
X	Parking Lot	20 spaces	2 spaces
Y	Parking Lot	40 spaces	2 spaces
Z1	Parking Lot	60 spaces	4 spaces
Z2	Parking Lot	21 spaces	1 space
PARKING & LOADING TOTALS:		2,729 spaces	95 spaces

PARCEL	TYPE OF UNITS	AMOUNT OF UNITS
1	6 Multi-family (16 units/each)	96 units
	18 Cottage Quarters (3 units/each)	54 units
	Total	150 units
2	6 Multi-family (16 units/each)	96 units
	18 Cottage Quarters (3 units/each)	54 units
	Total	150 units

UNION HEIGHTS SENIOR HOUSING SUMMARY		
1	6 Multi-family (16 units/each)	96 units
	18 Cottage Quarters (3 units/each)	54 units
	Total	150 units
2	6 Multi-family (16 units/each)	96 units
	18 Cottage Quarters (3 units/each)	54 units
	Total	150 units

LEGEND	
—	Existing Property Line
---	Existing Tree Line
---	Existing Wetland Limit
---	Existing Wetland Buffer
---	Existing Wetland Symbol
---	Existing 150' WISDC Corp. Easement
---	Zoning Line

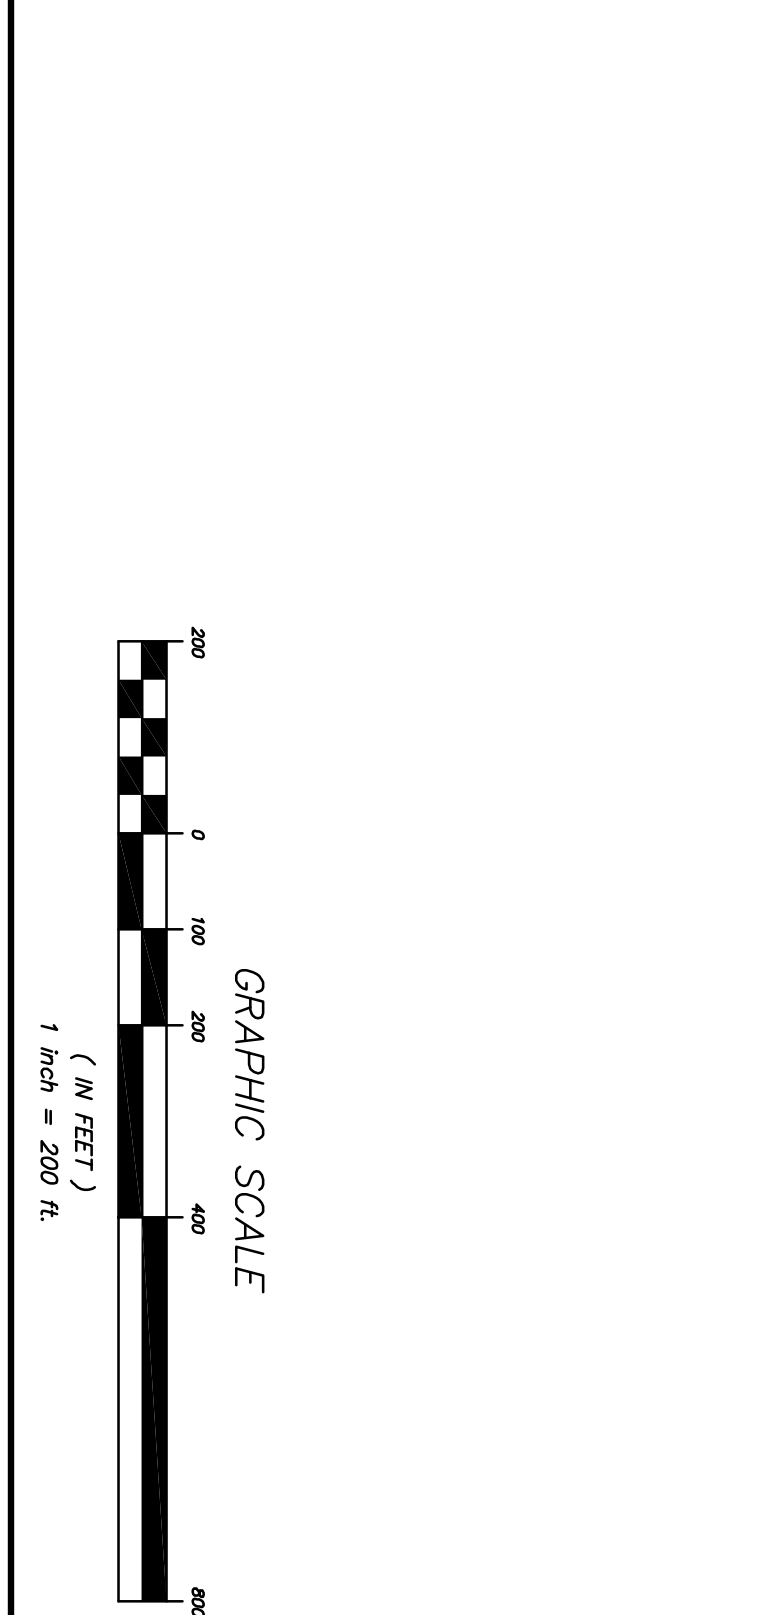

UNION PLACE


SITE
ENGINEERING SURVEYING &
LANDSCAPE ARCHITECTURE P.C.

PROJECT: UNION PLACE
DRAWING NO: 02119.100
DATE: 8-2-10
SCALE: 1" = 200'

PROJECT MANAGER: J.L.K.
DRAWN BY: J.L.K.
CHECKED BY: R.D.W.

DRAWING NO: ALT
SHEET: B-2

3 Cornell Place
(845) 225-8688
1000 Route 9W
Ithaca, NY 14850

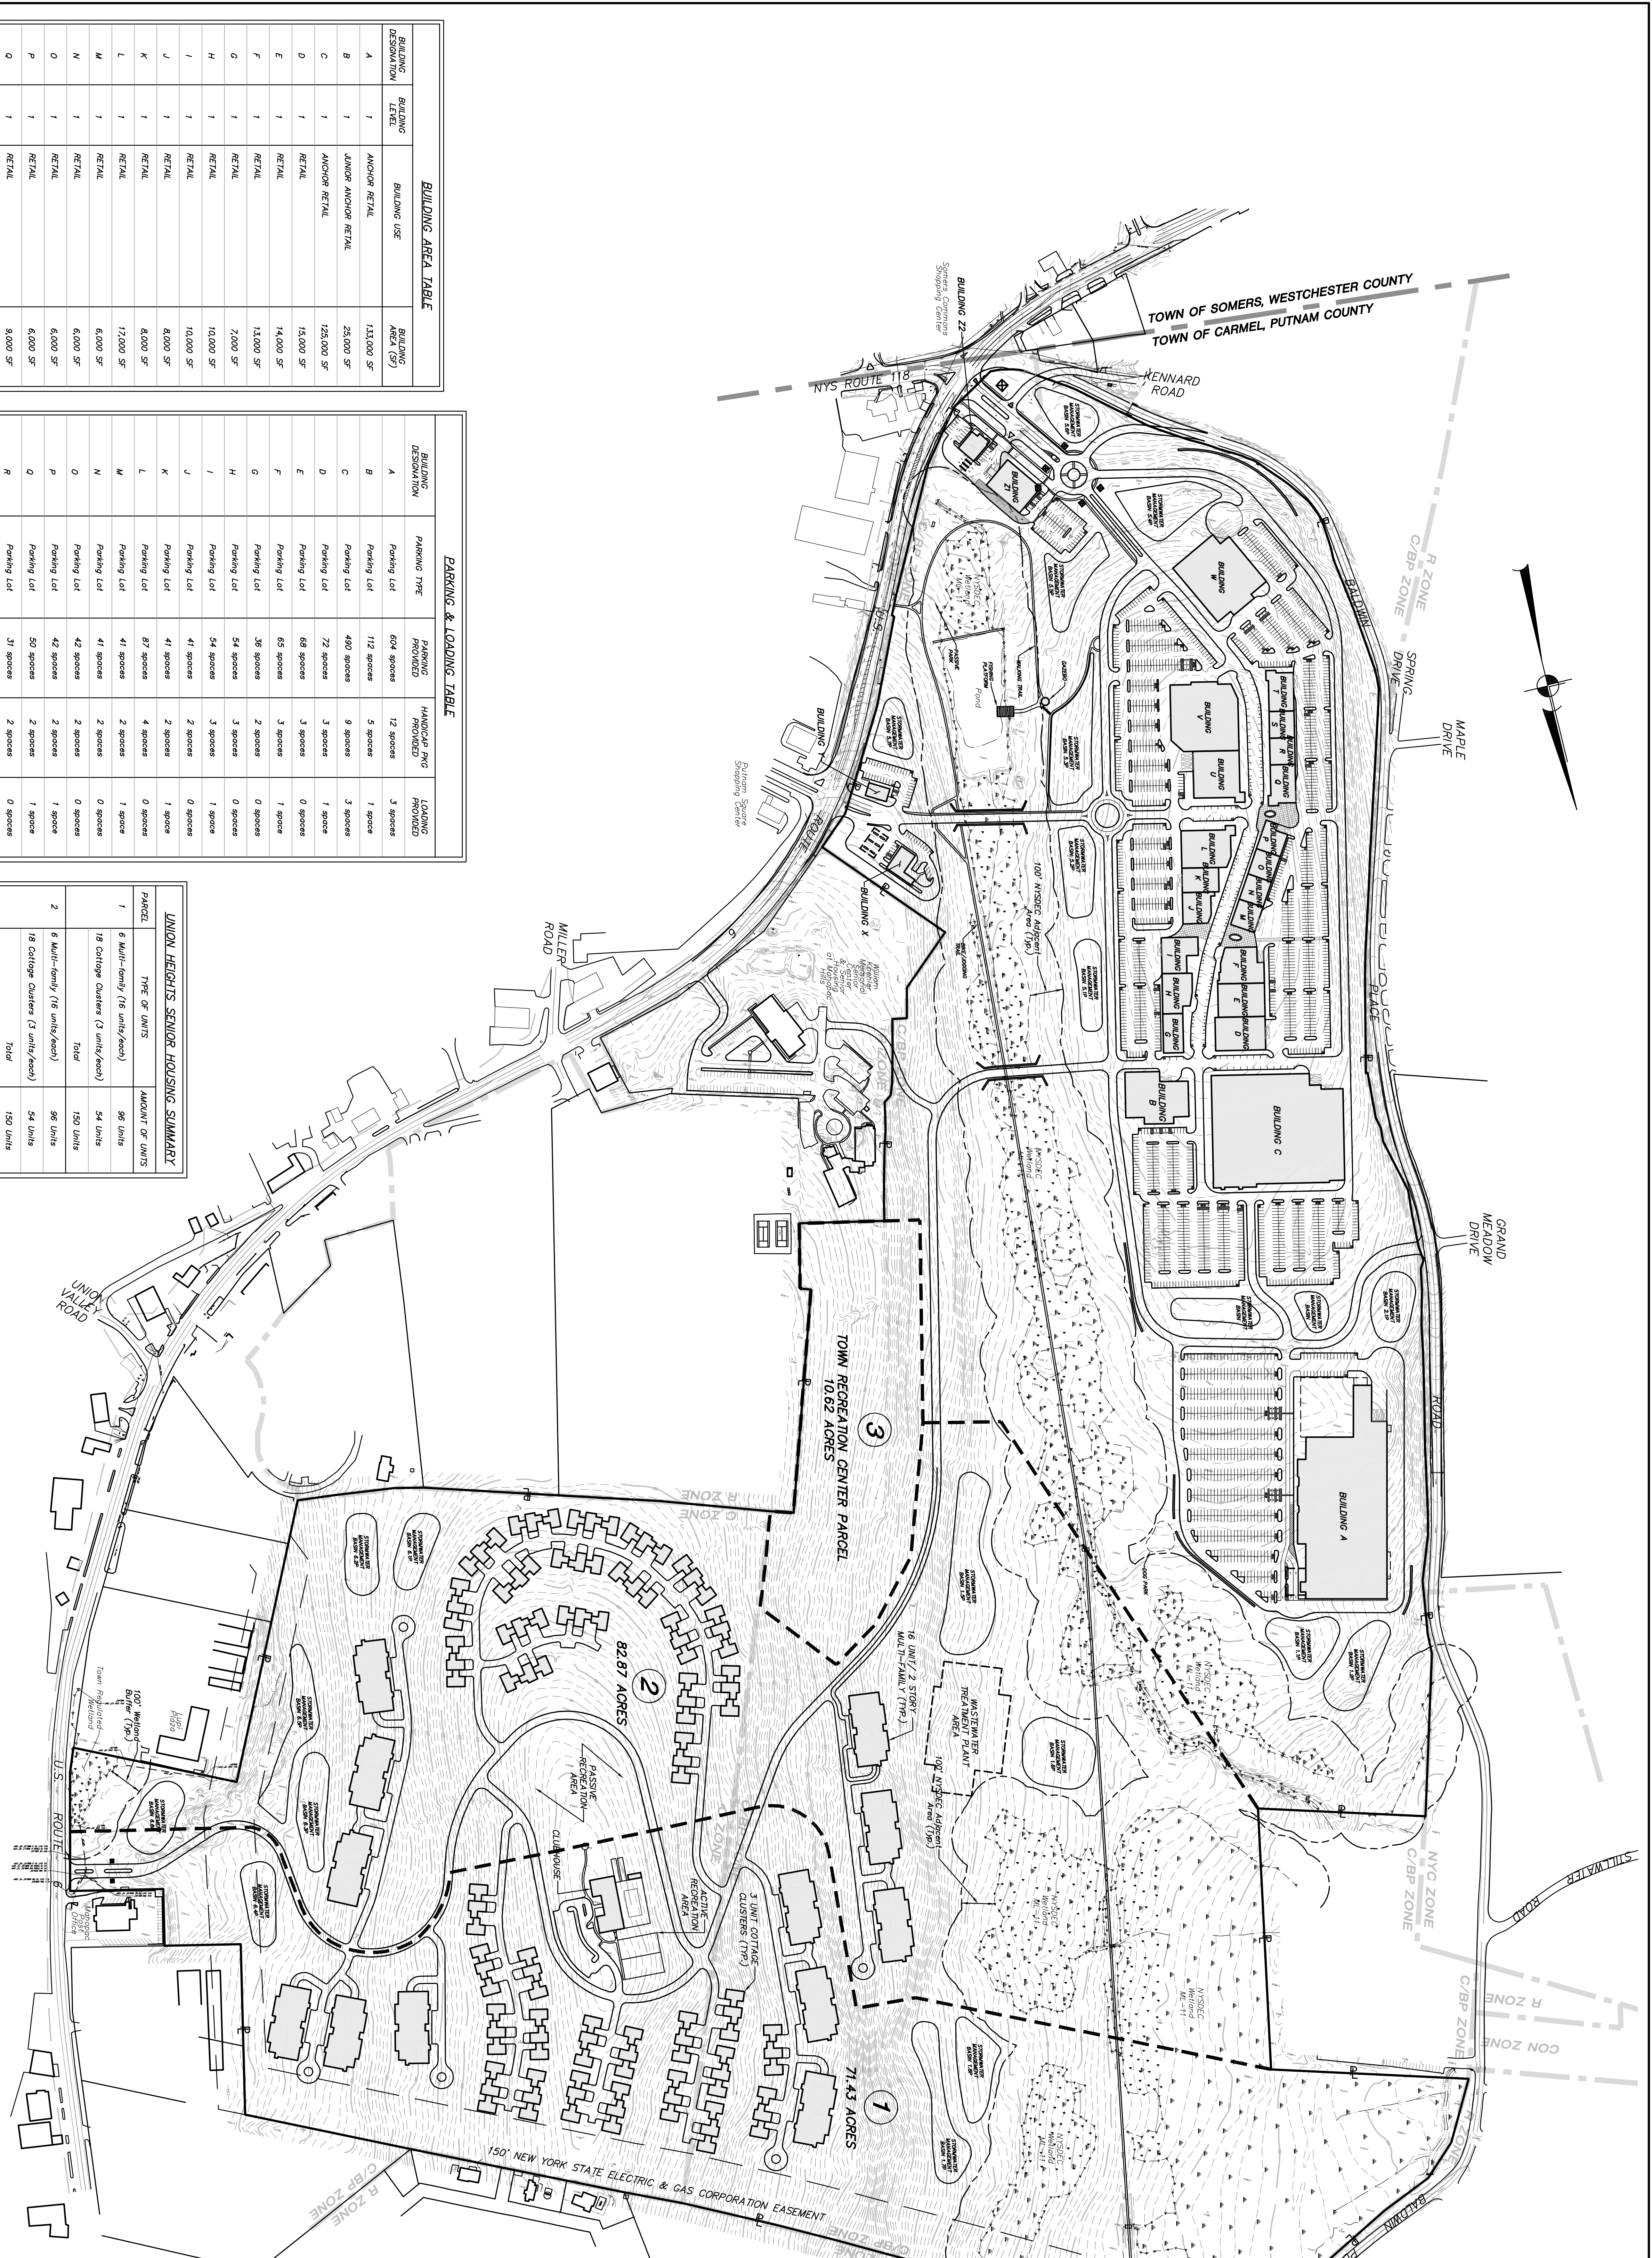

ATTENTION: THIS DOCUMENT, UNLESS UNDER THE DIRECTION OF A LICENSED PROFESSIONAL ENGINEER, IS A WORKMAN'S DRAWING AND IS NOT TO BE USED FOR THE DESIGN AND CONSTRUCTION OF ANY STRUCTURE.